
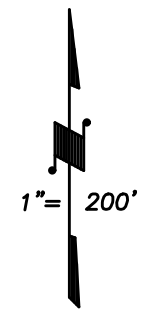


DISCLAIMER
 THIS MAP WAS PREPARED FOR LOCAL PROPERTY ASSESSMENT PURPOSES ONLY AND THE PARCELS SHOWN HEREON MAY NOT COMPLY WITH STATE AND LOCAL SUBDIVISION ORDINANCES, AND NO LIABILITY IS ASSUMED FOR THE USE OF THE INFORMATION SHOWN HEREON.

N1/2 OF SE.1/4, SEC. 5, T.20S., R.27E., M.D.B.& M.

Tax Area Code 202-11
 108-004
 108-007

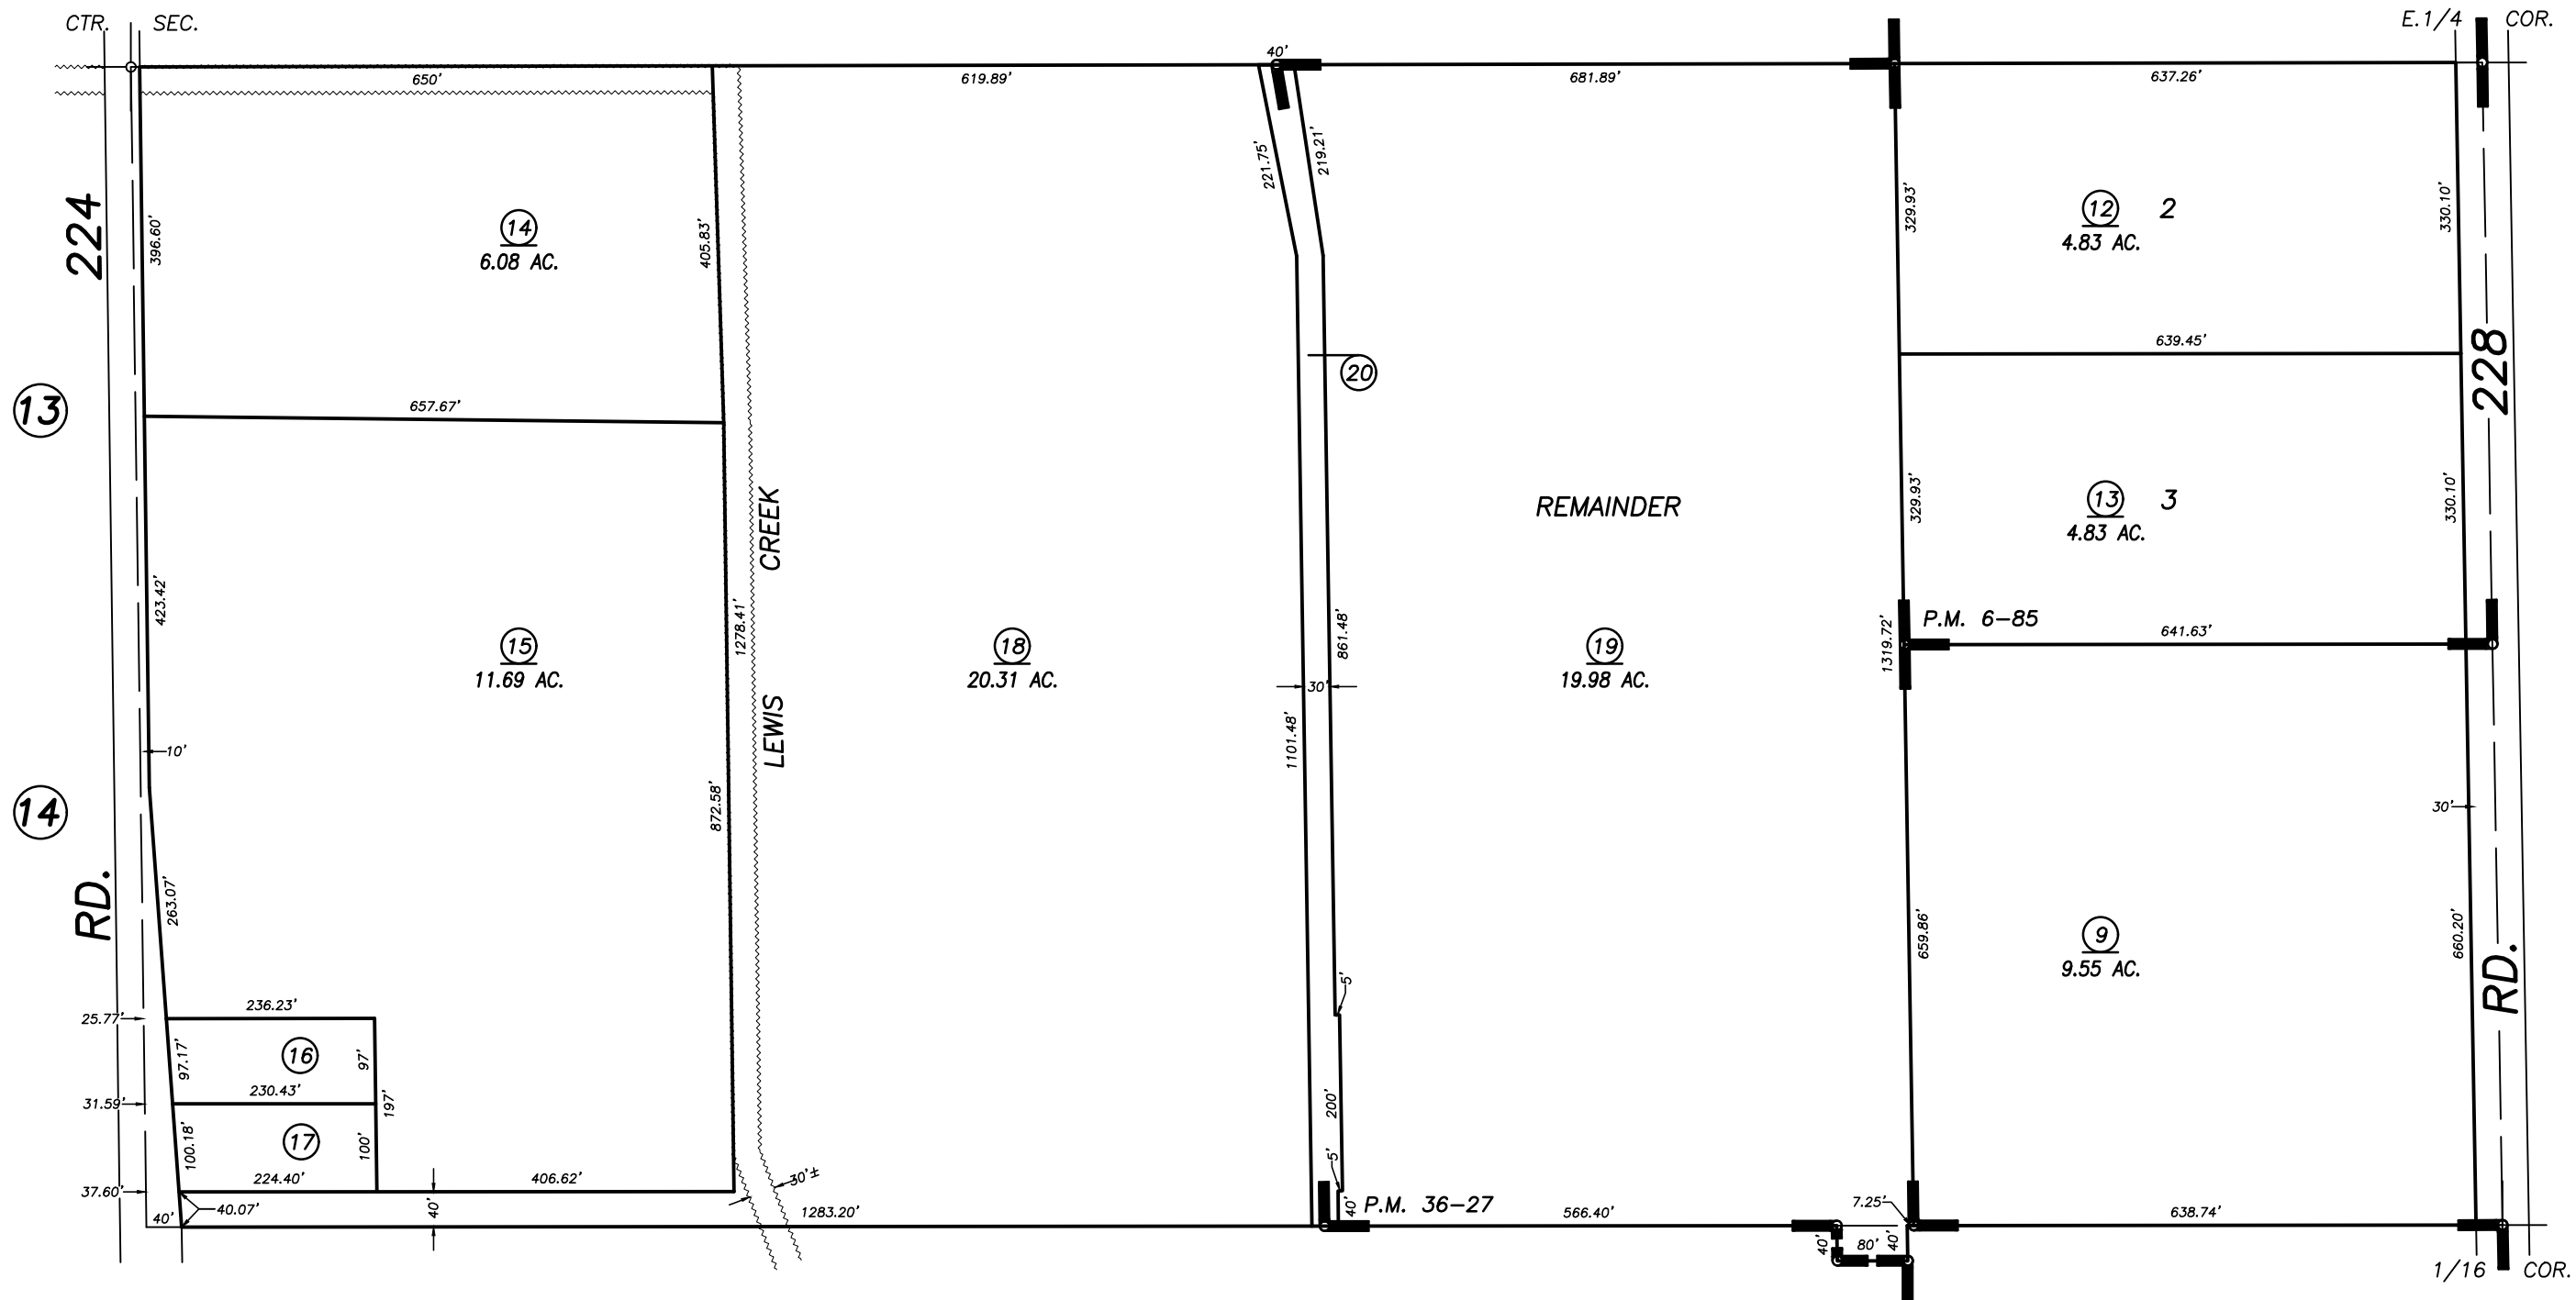

1995-056063 08/14/2001 SU
 REVISION DATE BY

POR. PARCEL MAP 585, P.M. 6-85
 POR. PARCEL MAP 3524, P.M. 36-27

ASSESSOR'S MAPS BK. 202, PG. 11.
 COUNTY OF TULARE, CALIF.

12

Bk. 210

97/98

NOTE: Assessor's Block Numbers Shown in Ellipses
 Assessor's Parcel Numbers Shown in Circles