


N 1/2 OF SE 1/4 OF SW 1/4 SEC. 5, T.20S., R.27E., M.D.B. & M.

TAX CODE AREA **202-15**  
 108-003  
 108-011

**DISCLAIMER**

THIS MAP WAS PREPARED FOR LOCAL PROPERTY ASSESSMENT PURPOSES ONLY. THE PARCELS SHOWN HEREON MAY NOT COMPLY WITH STATE AND LOCAL SUBDIVISION ORDINANCES. NO LIABILITY IS ASSUMED FOR THE USE OF THE INFORMATION HEREON.

REVISED: 5/14/2020  
 REASON: 1994-0068297  
 CAD TECH: CFG

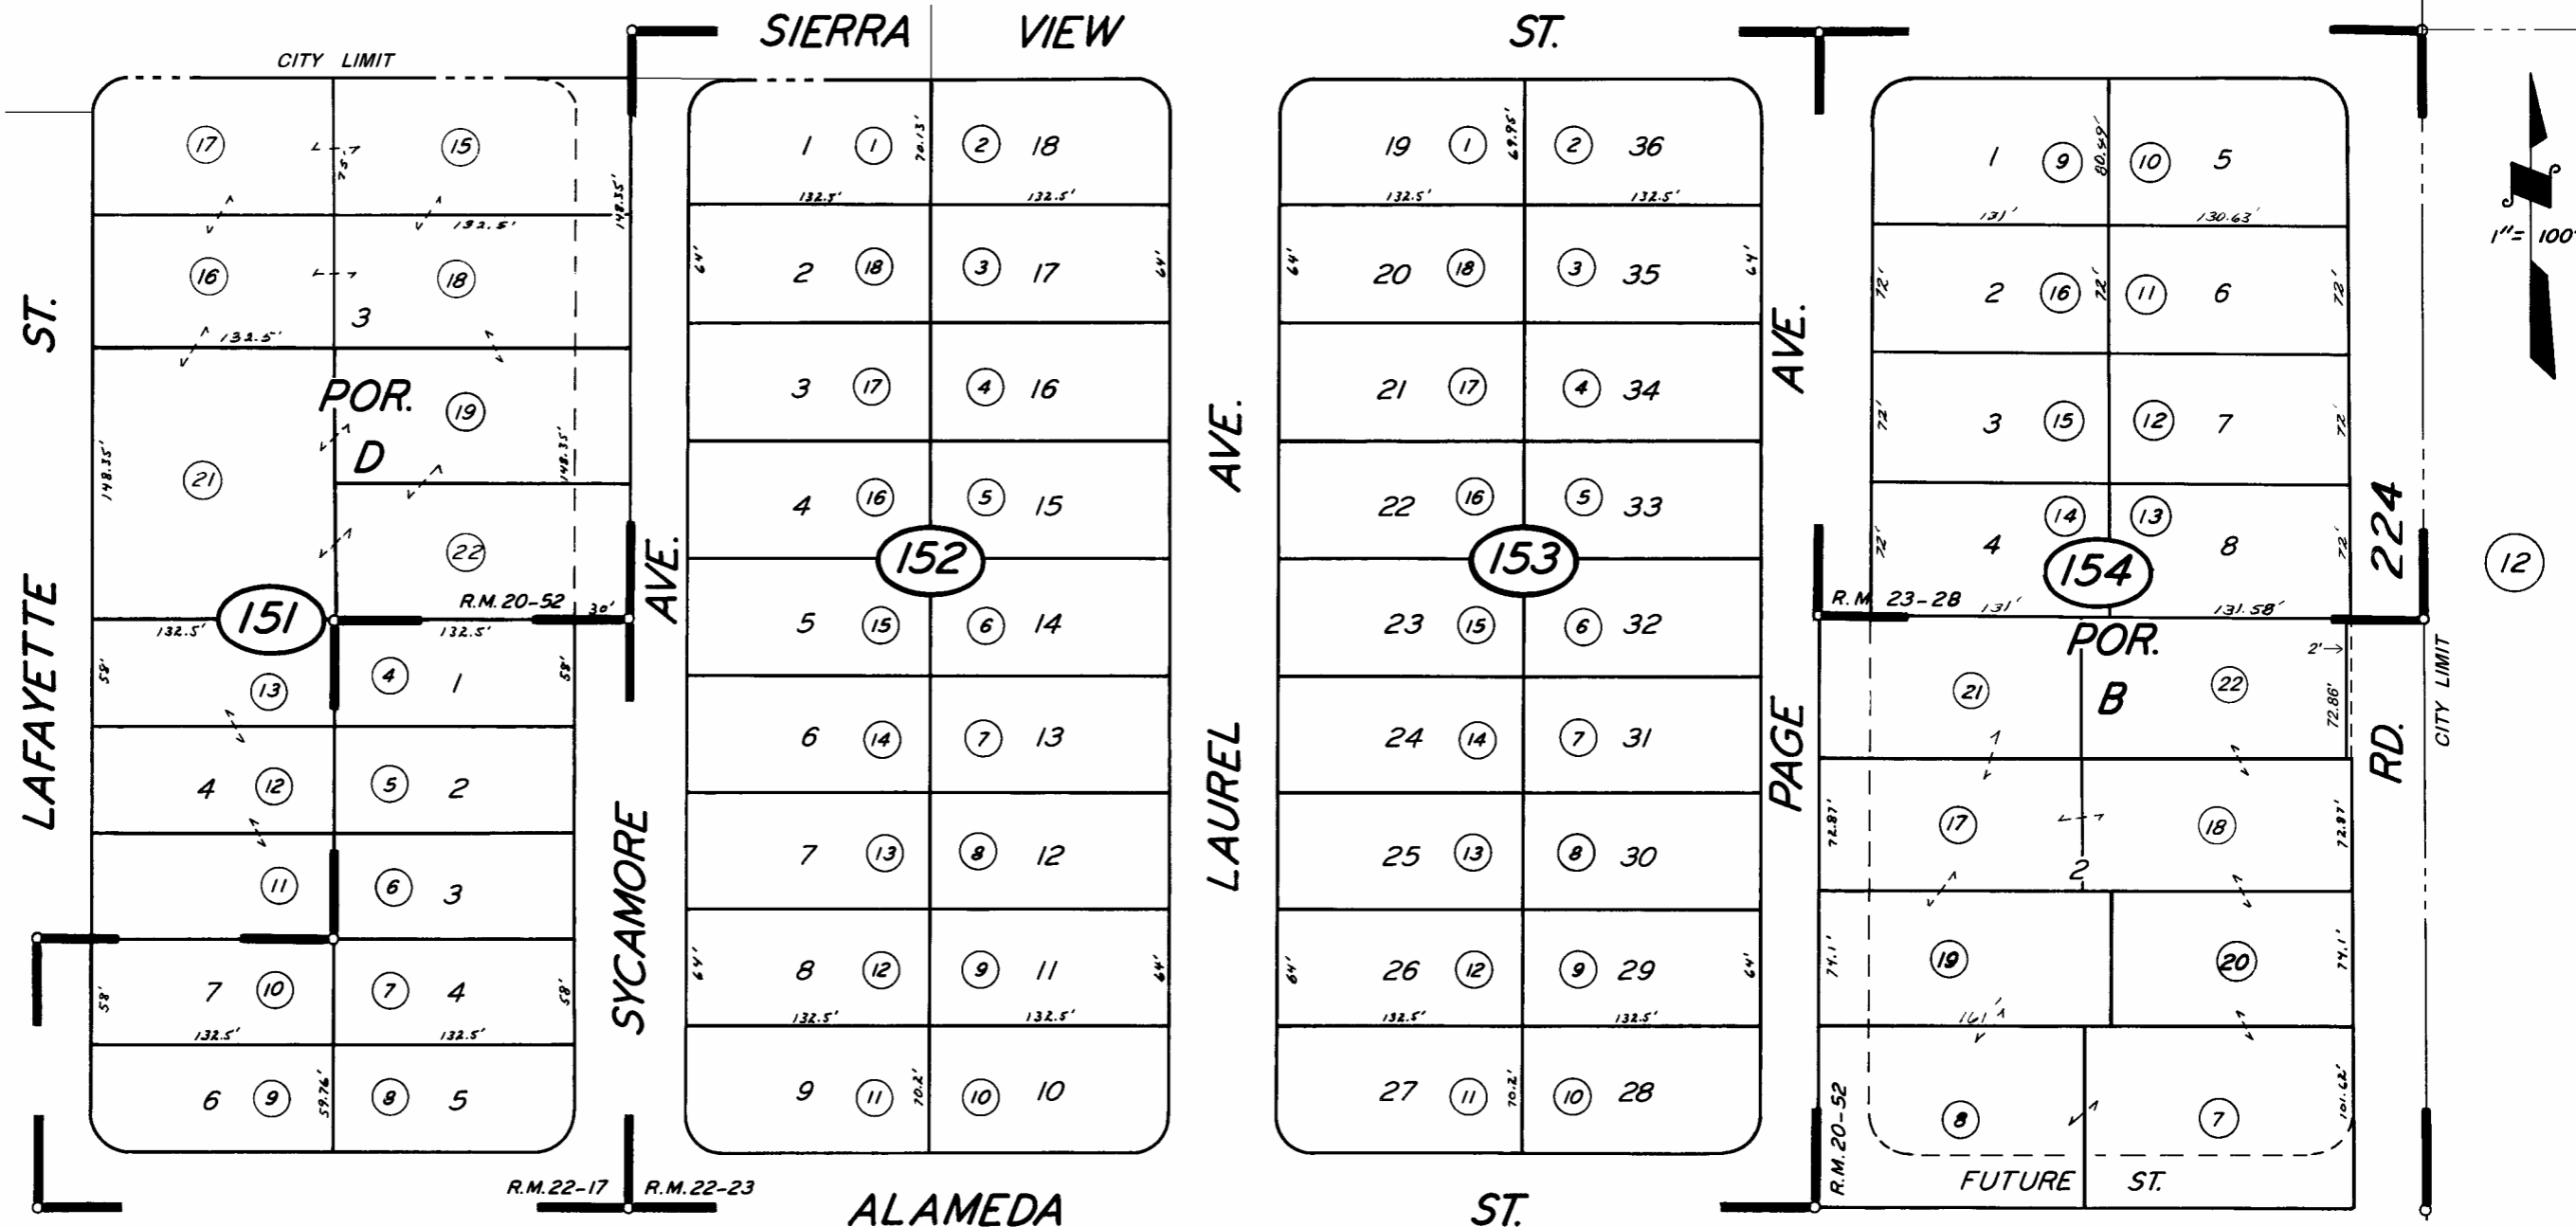

TRACT. NO. 273, R.M. 22-17  
 TRACT NO. 277, R.M. 22-23  
 POR. TRACT NO. 163, R.M. 20-52  
 TRACT NO. 358, R.M. 23-28

**VICINITY OF LINDSAY**  
 ASSESSOR'S MAPS BK. 202, PG. 15  
 COUNTY OF TULARE, CALIFORNIA, U.S.A.

NOTE — ASSESSOR'S BLOCK NUMBERS SHOWN IN ELLIPSES  
 ASSESSOR'S PARCEL NUMBERS SHOWN IN CIRCLES