


DISCLAIMER

THIS MAP WAS PREPARED FOR LOCAL PROPERTY ASSESSMENT PURPOSES ONLY AND THE PARCELS SHOWN HEREON MAY NOT COMPLY WITH STATE AND LOCAL SUBDIVISION ORDINANCES, AND NO LIABILITY IS ASSUMED FOR THE USE OF THE INFORMATION SHOWN HEREON.

S1/2 OF NW1/4 OF SW1/4 SEC.5, T.20S., R.27E., M.D.B.&M.

Tax Area Codes 202-20

003-015
003-030

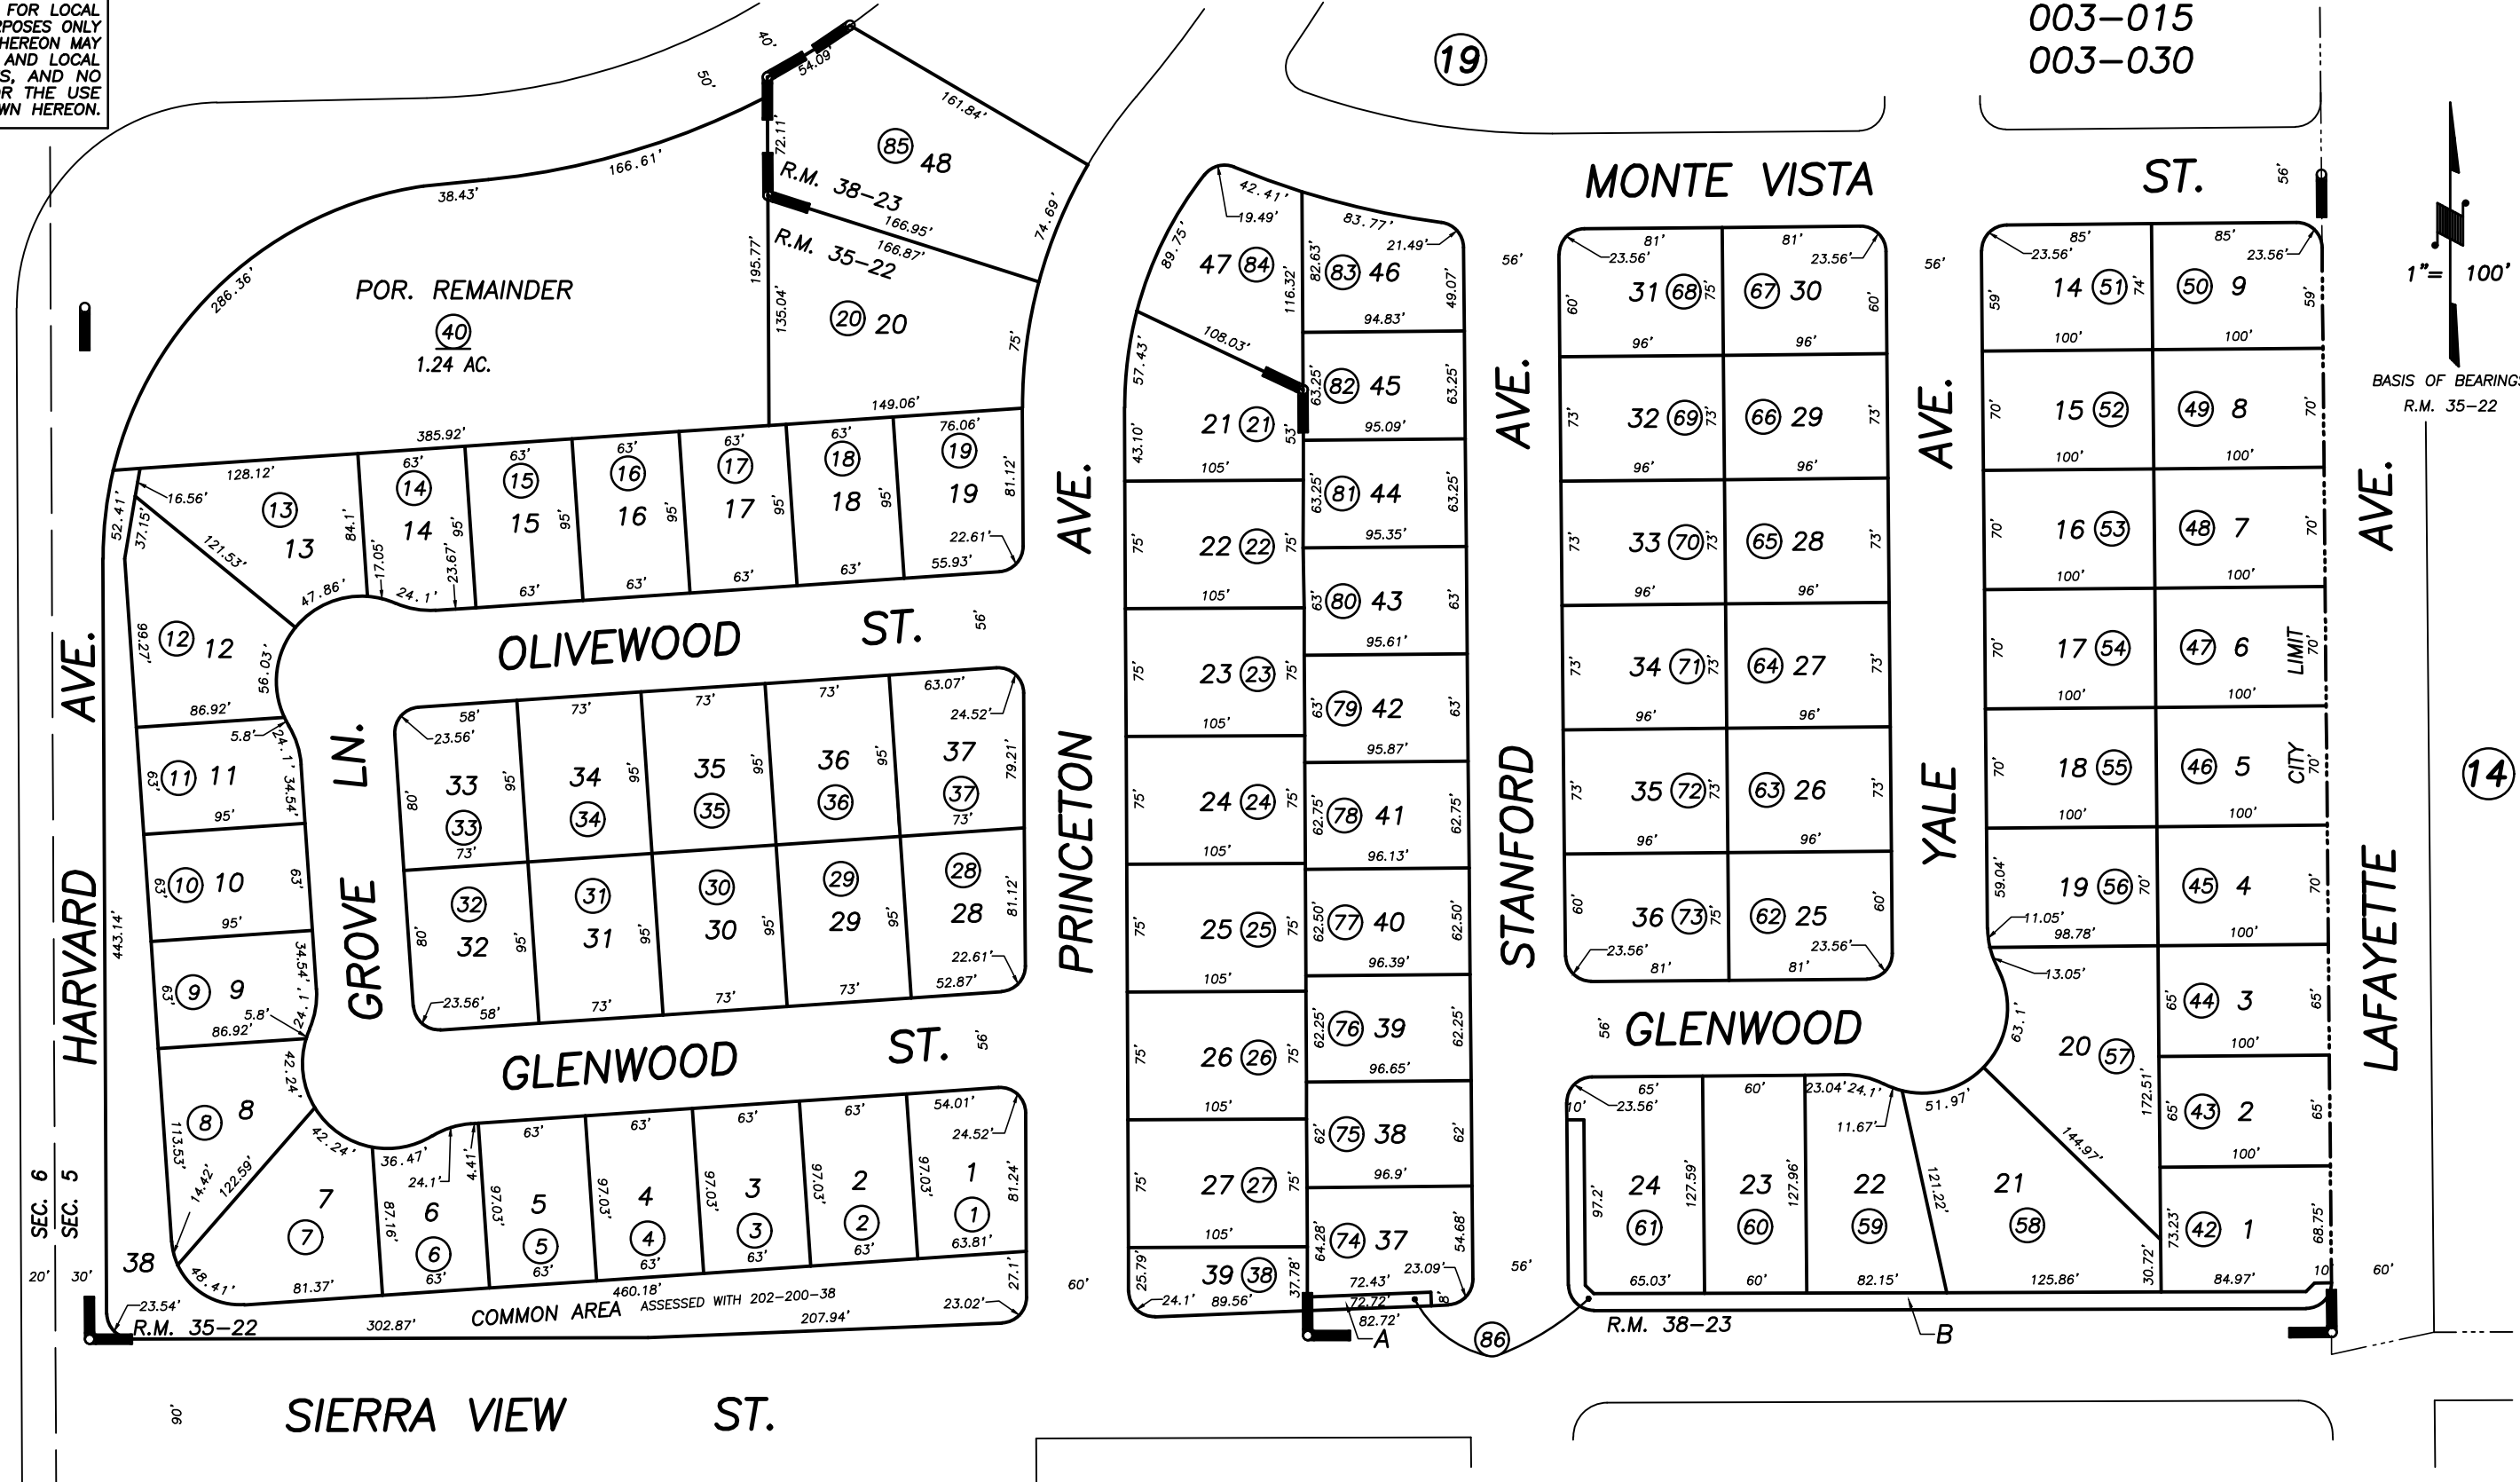

Bk. 201

1" = 100'

BASIS OF BEARINGS:
R.M. 35-22

POR. SIERRA VIEW ESTATES NO. 1, R.M. 35-22
POR. SIERRA VIEW ESTATES 2 PHASE 1, R.M. 38-23

CITY OF LINDSAY
ASSESSOR'S MAPS BK. 202 , PG. 20
COUNTY OF TULARE, CALIFORNIA, U.S.A.

NOTE: Assessor's Parcel Numbers Shown in Circles
Assessor's Block Numbers Shown in Ellipses

T.R.A.C. CHANGE	07/20/2006	PHN
REVISION	DATE	TECH