

S1/2 OF NW1/4 OF SW/1/4 SEC.7, T.20S., R.27E., M.D.B.&M.



Tax Area Codes 205-03

003-000


003-028

DISCLAIMER

THIS MAP WAS PREPARED FOR LOCAL PROPERTY ASSESSMENT PURPOSES ONLY AND THE PARCELS SHOWN HEREON MAY NOT COMPLY WITH STATE AND LOCAL SUBDIVISION ORDINANCES, AND NO LIABILITY IS ASSUMED FOR THE USE OF THE INFORMATION SHOWN HEREON.

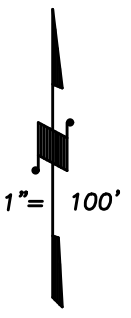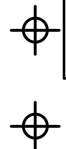

BASIS OF BEARINGS:
R.M. 42-15

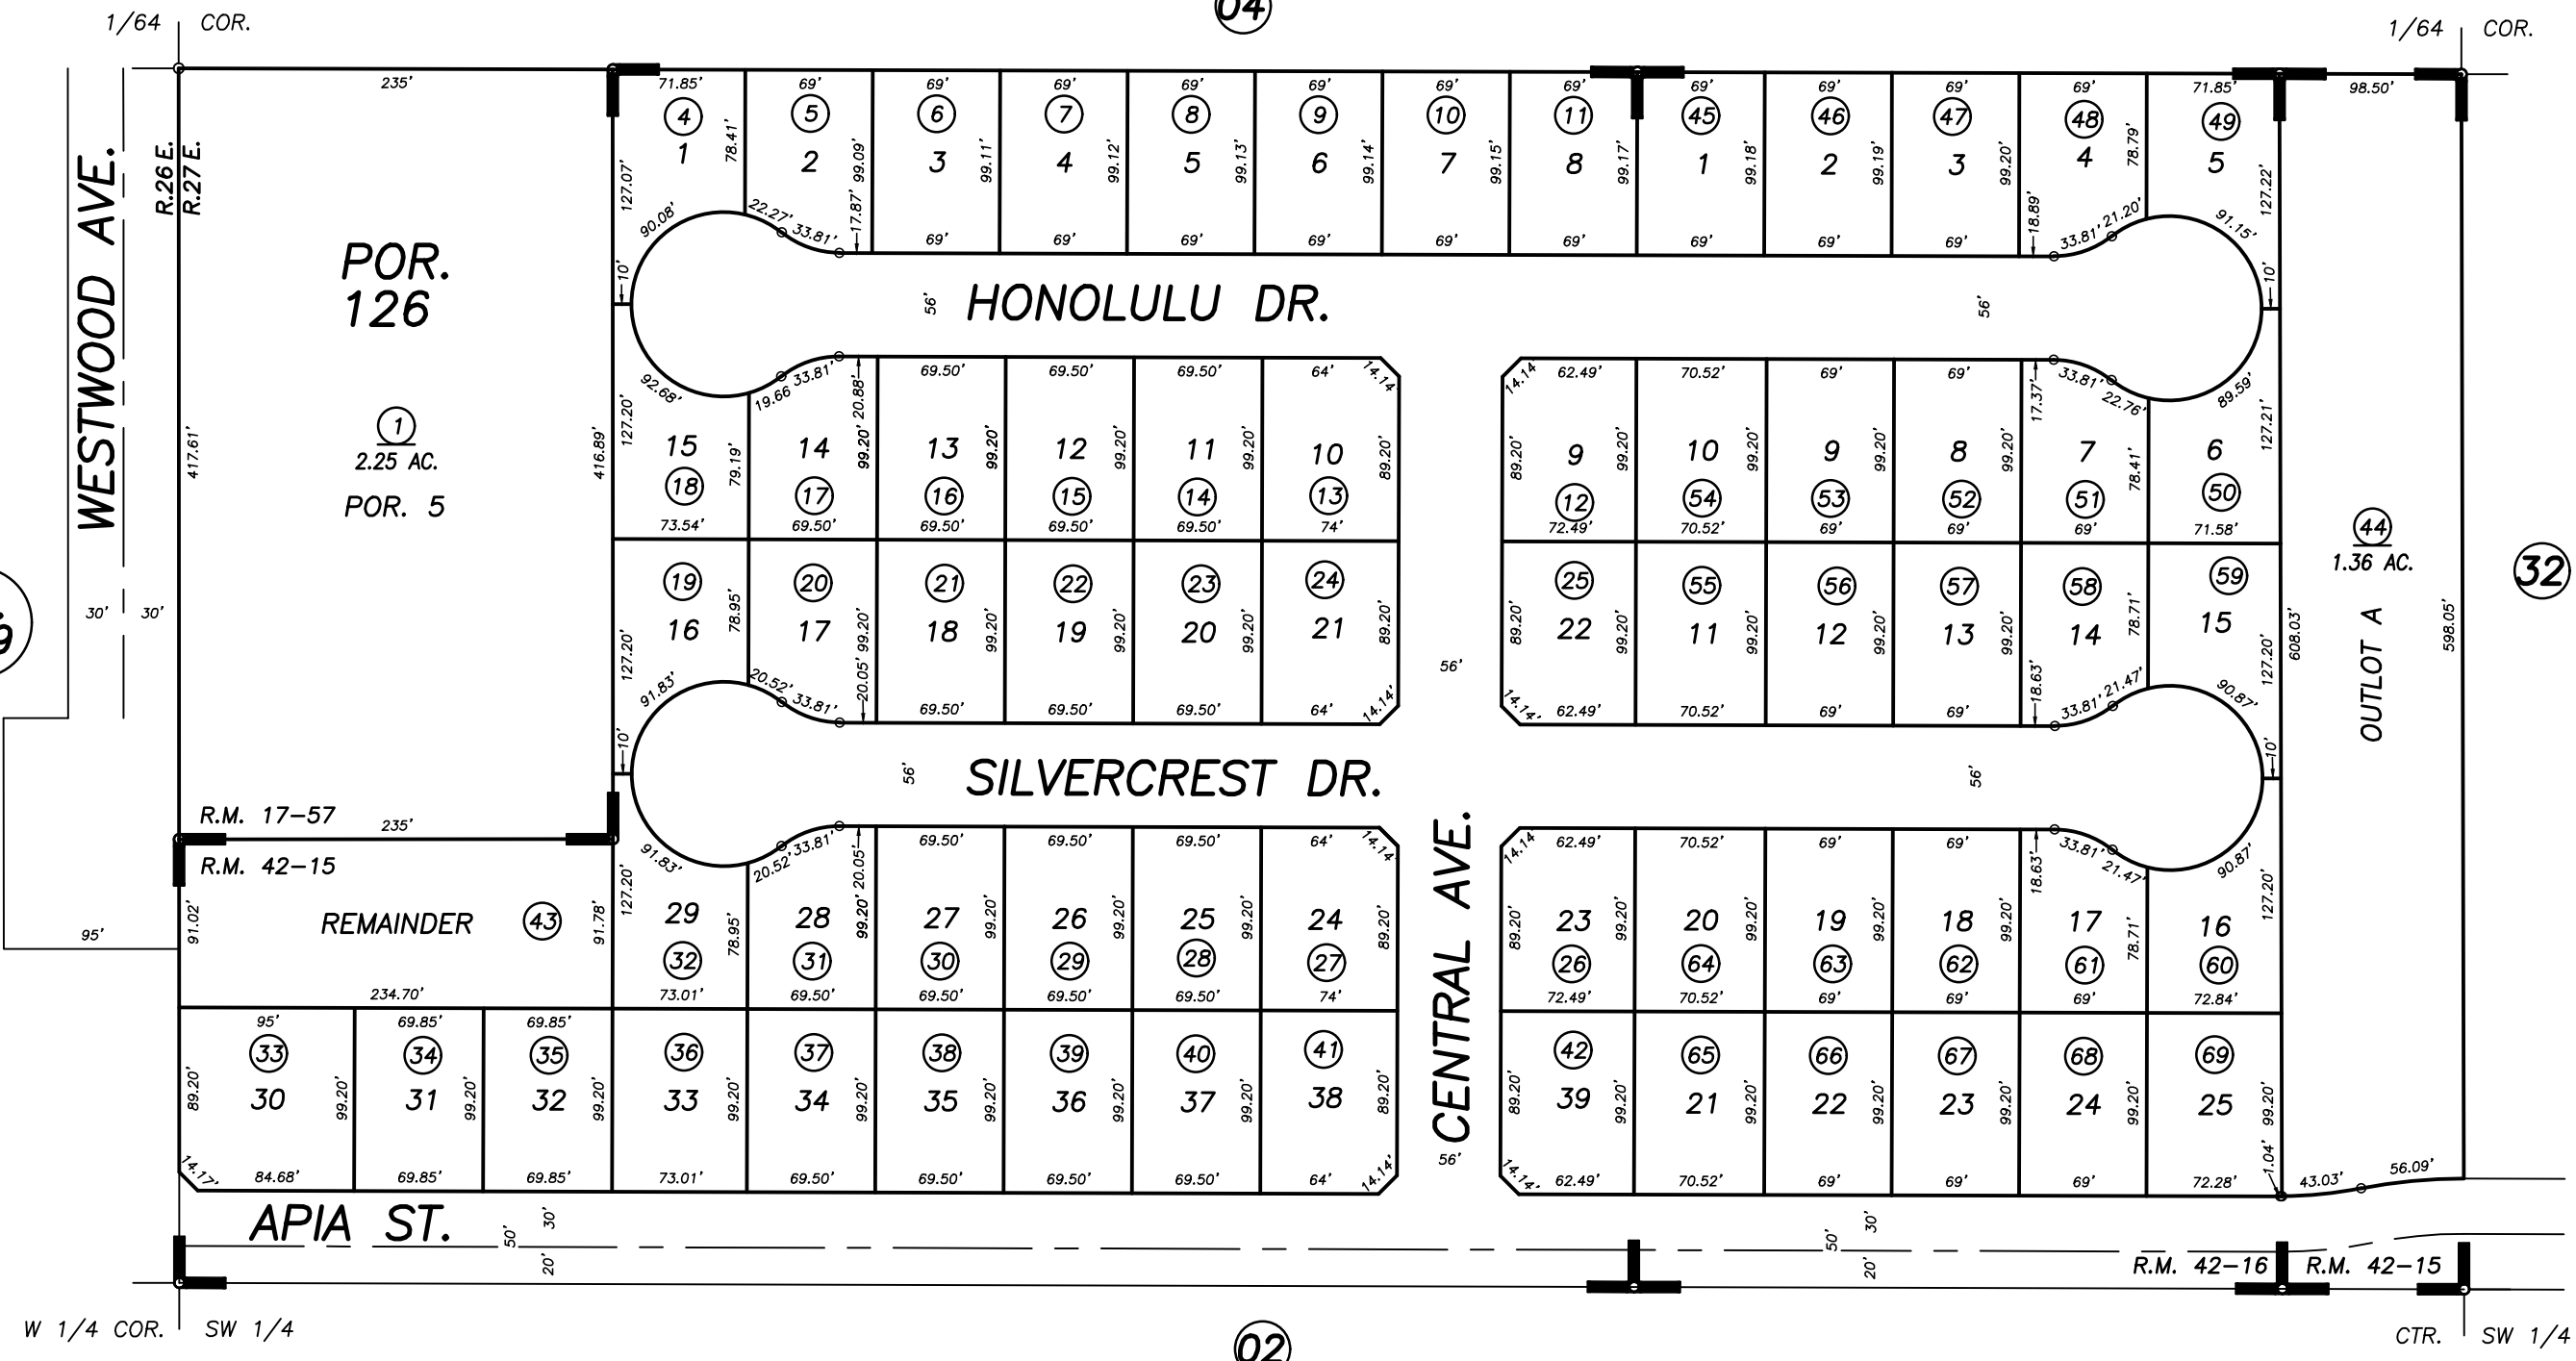

POR. OFFICIAL MAP CITY OF LINDSAY, R.M. 17-57
SILVERCREST VILLAGE PHASE 1, R.M. 42-15
SILVERCREST VILLAGE PHASE 2, R.M. 42-16

CITY OF LINDSAY
ASSESSOR'S MAPS BK. 205 , PG. 03
COUNTY OF TULARE, CALIFORNIA, U.S.A.

NOTE: Assessor's Parcel Numbers Shown in Circles (1) (123)
Assessor's Block Numbers Shown in Ellipses (123)

UPDATE RANGE NO.	08/17/2009	MLC
REVISION	DATE	TECH