
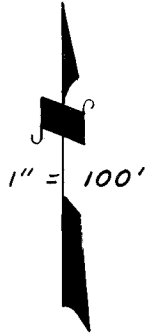


DISCLAIMER
THIS MAP WAS PREPARED FOR LOCAL PROPERTY ASSESSMENT PURPOSES ONLY. THE PARCELS SHOWN HEREON MAY NOT COMPLY WITH STATE AND LOCAL SUBDIVISION ORDINANCES. NO LIABILITY IS ASSUMED FOR THE USE OF THE INFORMATION HEREON.

REVISED: 05/13/2020
REASON: 2004-0101238
CAD TECH: CFG

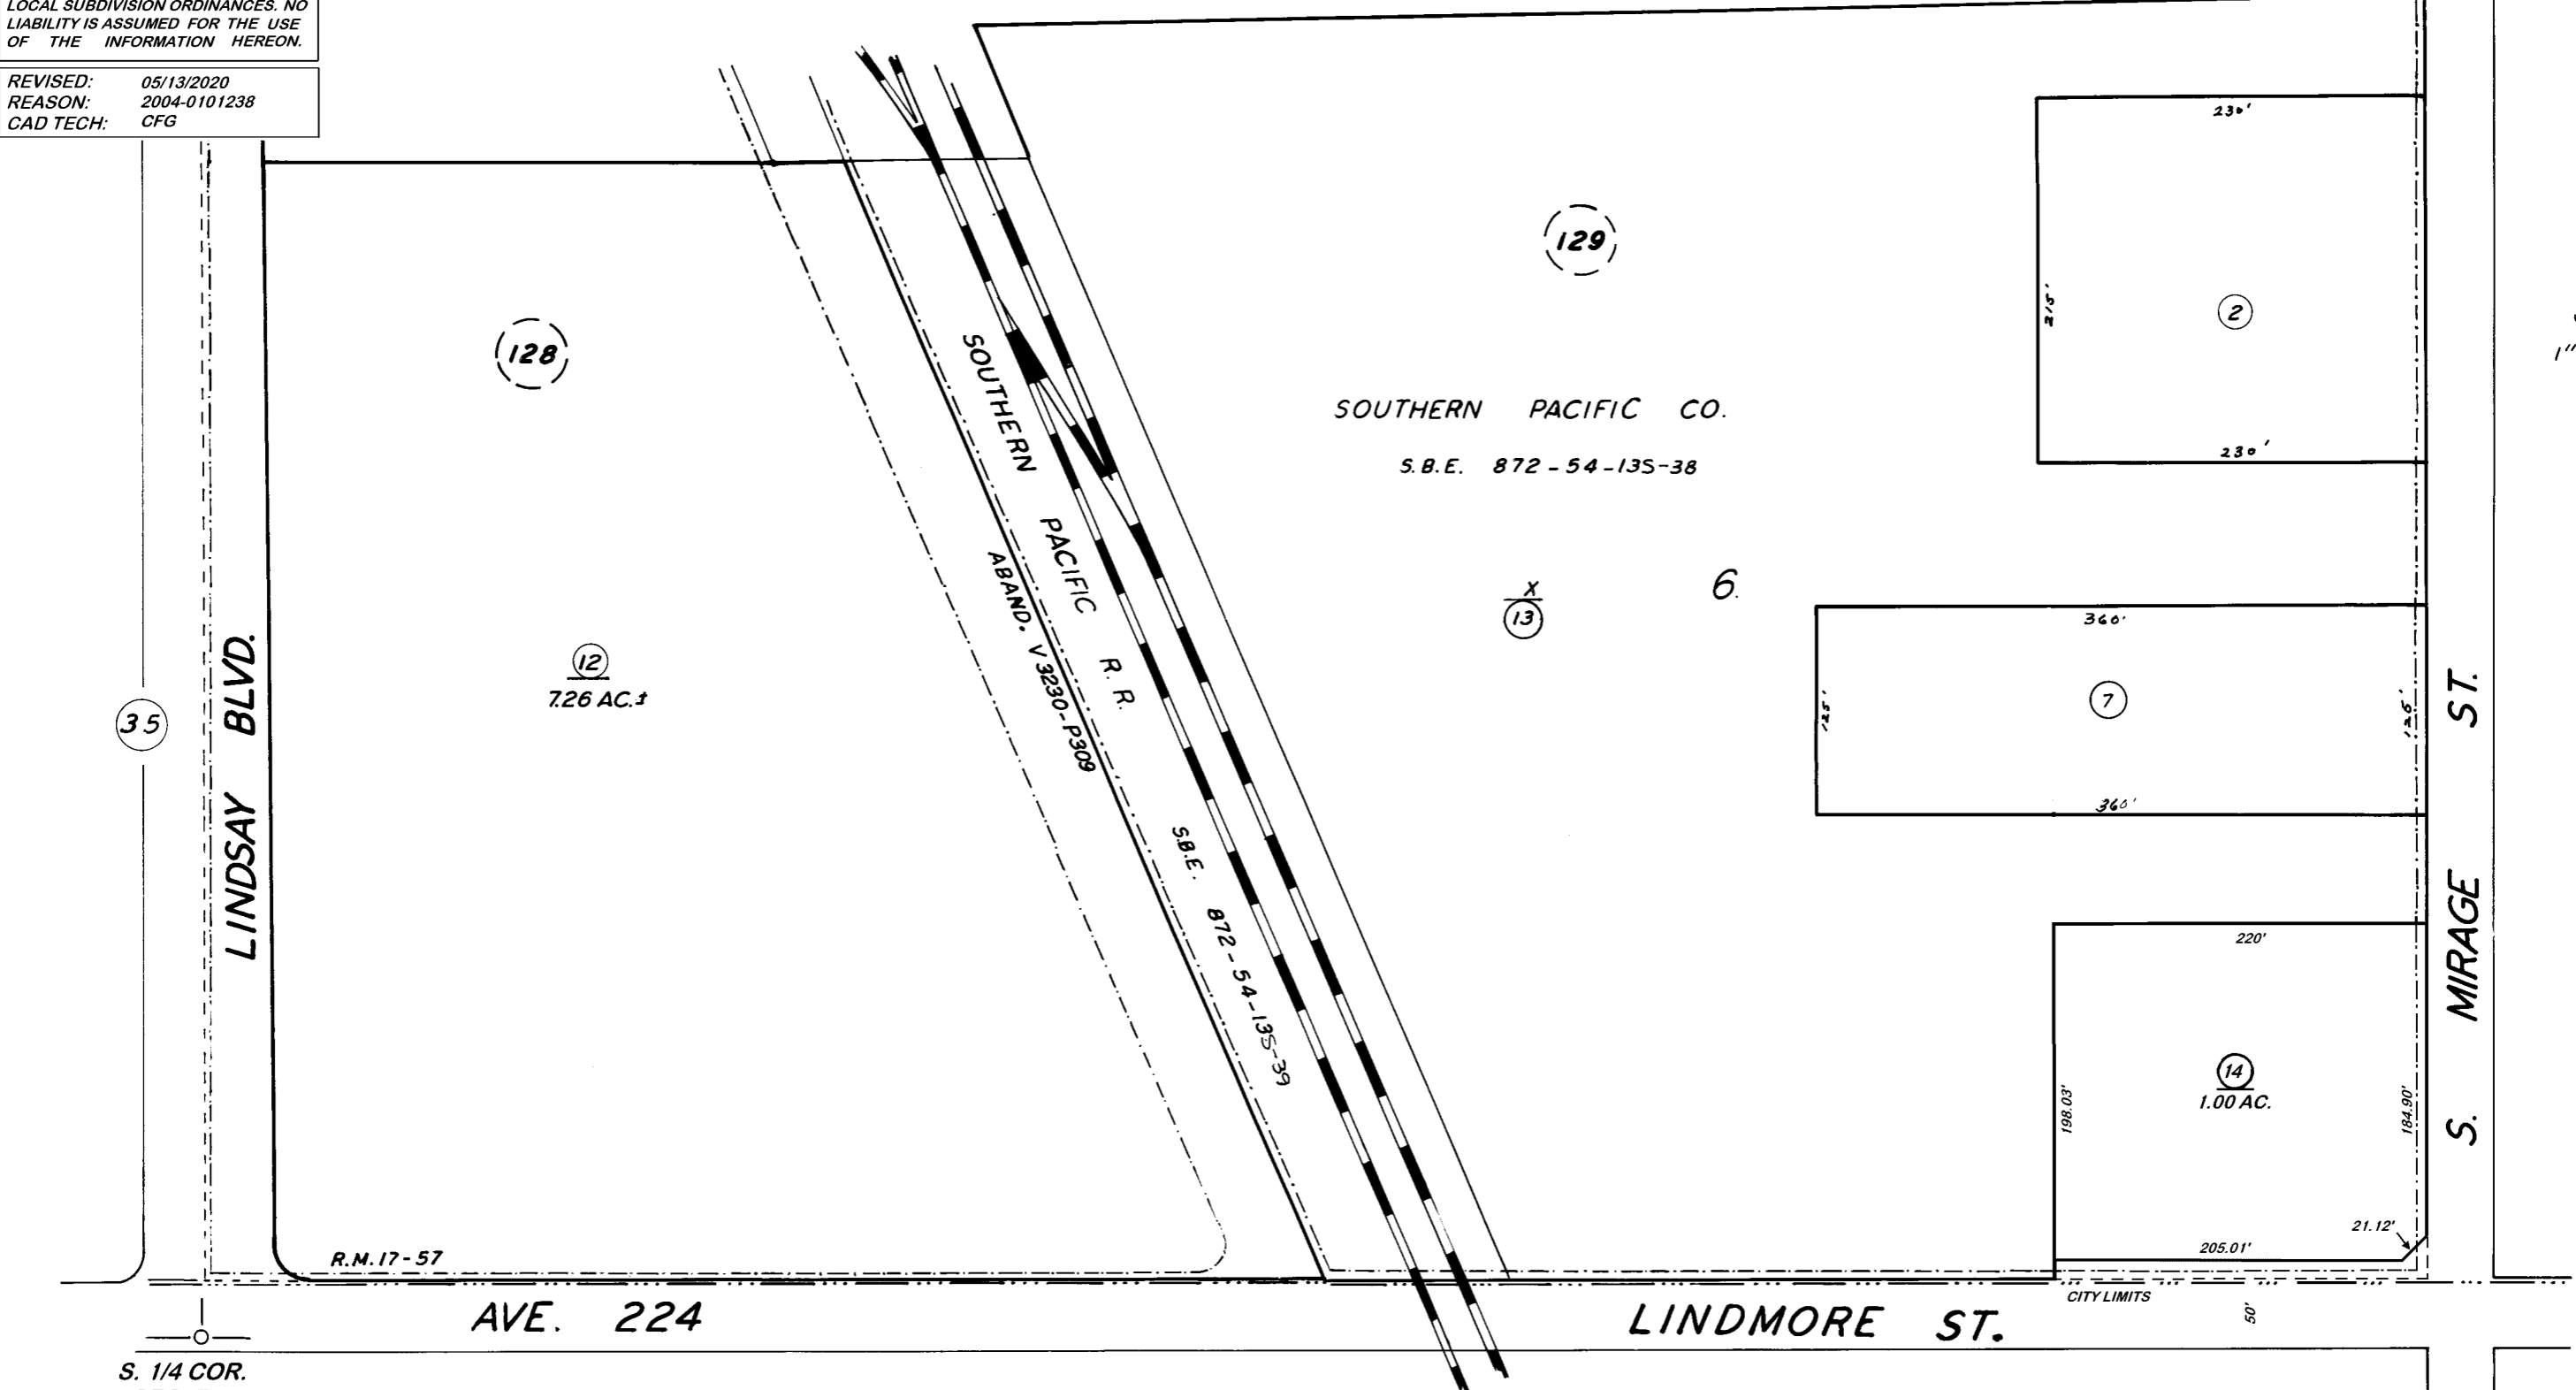

35

128

129

12
7.26 AC.±

X
13

6

7

20

14
1.00 AC.

123

S. 1/4 COR.
SEC. 7

TOWNSITE OF LINDSAY, R.M. 17-57 { () BLK. NO'S
= BLK. LN'S

BK.208

CITY OF LINDSAY
ASSESSOR'S MAPS BK. 205, PG. 21
COUNTY OF TULARE, CALIFORNIA, U.S.A.

NOTE — ASSESSOR'S BLOCK NUMBERS SHOWN IN ELLIPSES
ASSESSOR'S PARCEL NUMBERS SHOWN IN CIRCLES