
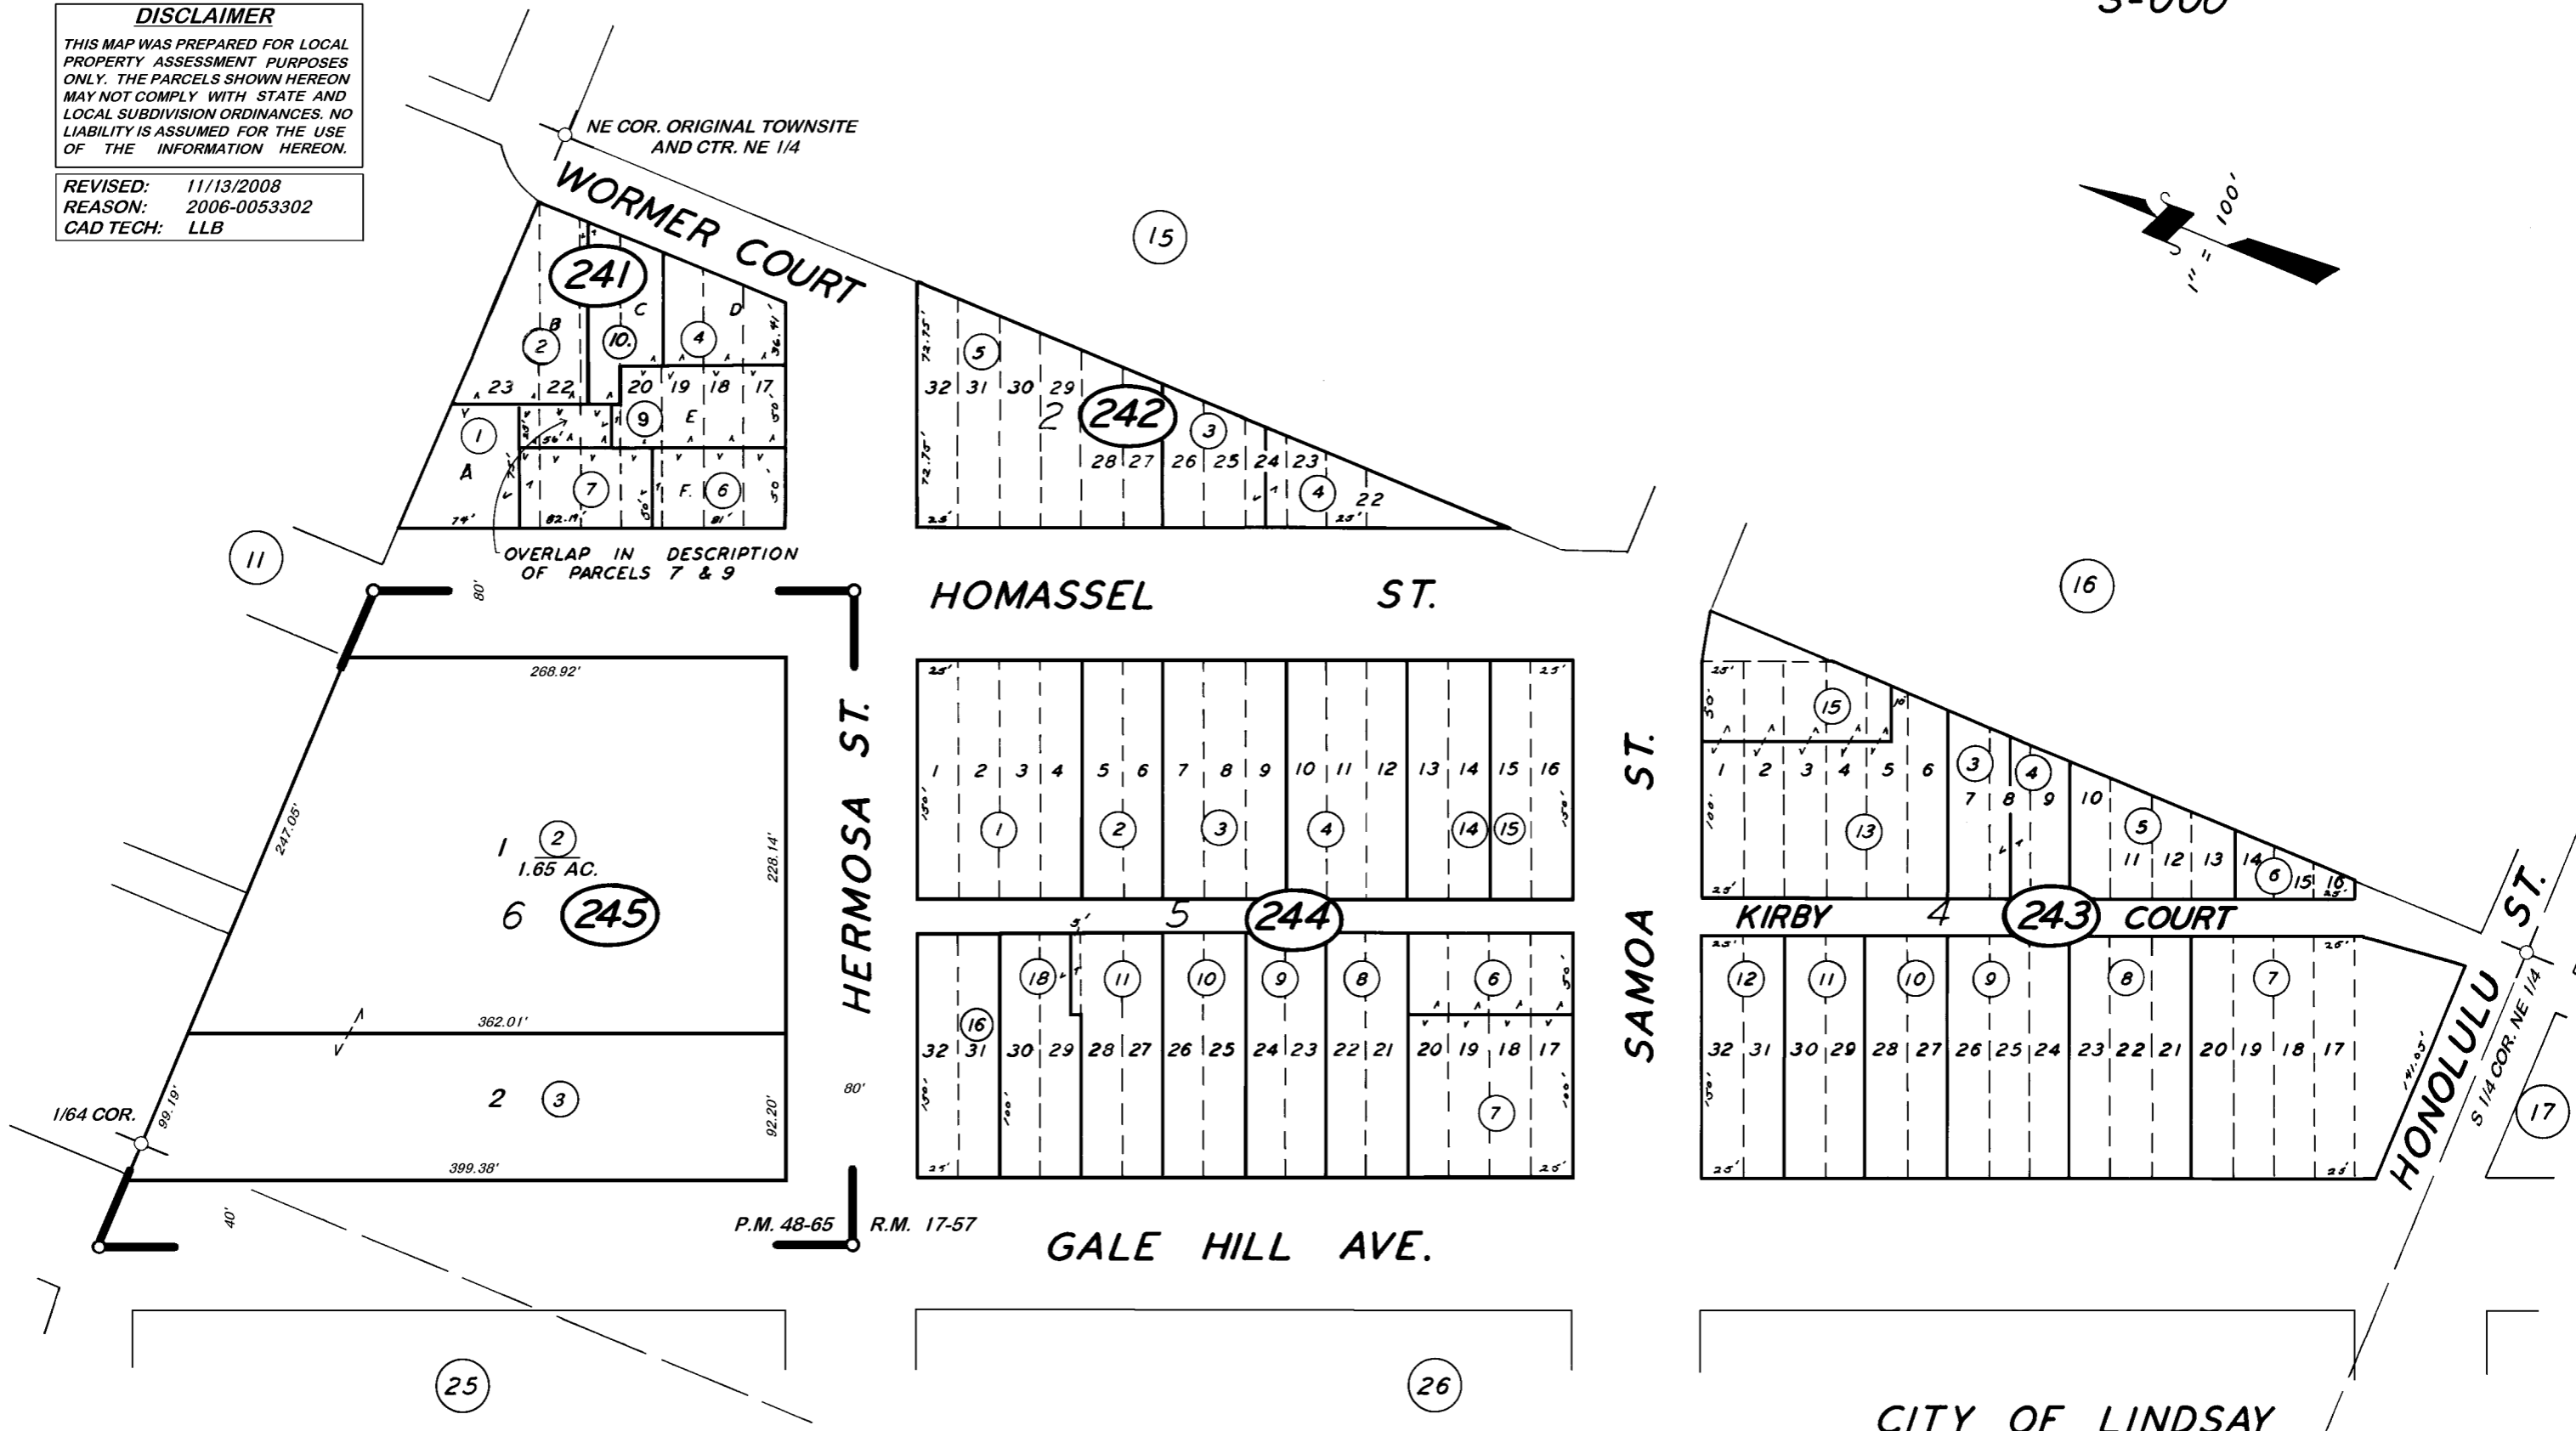


DISCLAIMER
 THIS MAP WAS PREPARED FOR LOCAL PROPERTY ASSESSMENT PURPOSES ONLY. THE PARCELS SHOWN HEREON MAY NOT COMPLY WITH STATE AND LOCAL SUBDIVISION ORDINANCES. NO LIABILITY IS ASSUMED FOR THE USE OF THE INFORMATION HEREON.

REVISED: 11/13/2008
 REASON: 2006-0053302
 CAD TECH: LLB

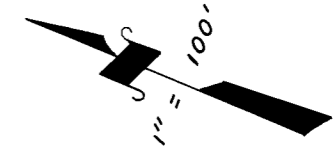

POR. OFFICIAL MAP - CITY OF LINDSAY, R.M. 17-57
 PARCEL MAP NO. 4760, P.M. 48-65

CITY OF LINDSAY
 ASSESSOR'S MAPS BK. 205, PG. 24.
 COUNTY OF TULARE, CALIF.

NOTE - ASSESSOR'S BLOCK NUMBERS SHOWN IN ELLIPSES
 ASSESSOR'S PARCEL NUMBERS SHOWN IN CIRCLES

