



**DISCLAIMER**  
 THIS MAP WAS PREPARED FOR LOCAL PROPERTY ASSESSMENT PURPOSES ONLY AND THE PARCELS SHOWN HEREON MAY NOT COMPLY WITH STATE AND LOCAL SUBDIVISION ORDINANCES, AND NO LIABILITY IS ASSUMED FOR THE USE OF THE INFORMATION SHOWN HEREON.

POR. SEC.7, T.20S., R.27E., M.B.D.&M.

Tax Area Code **205-28**  
 003-018

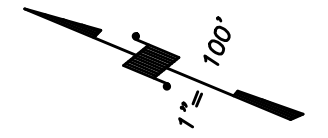

BASIS OF BEARINGS:  
 P.M. 46-32

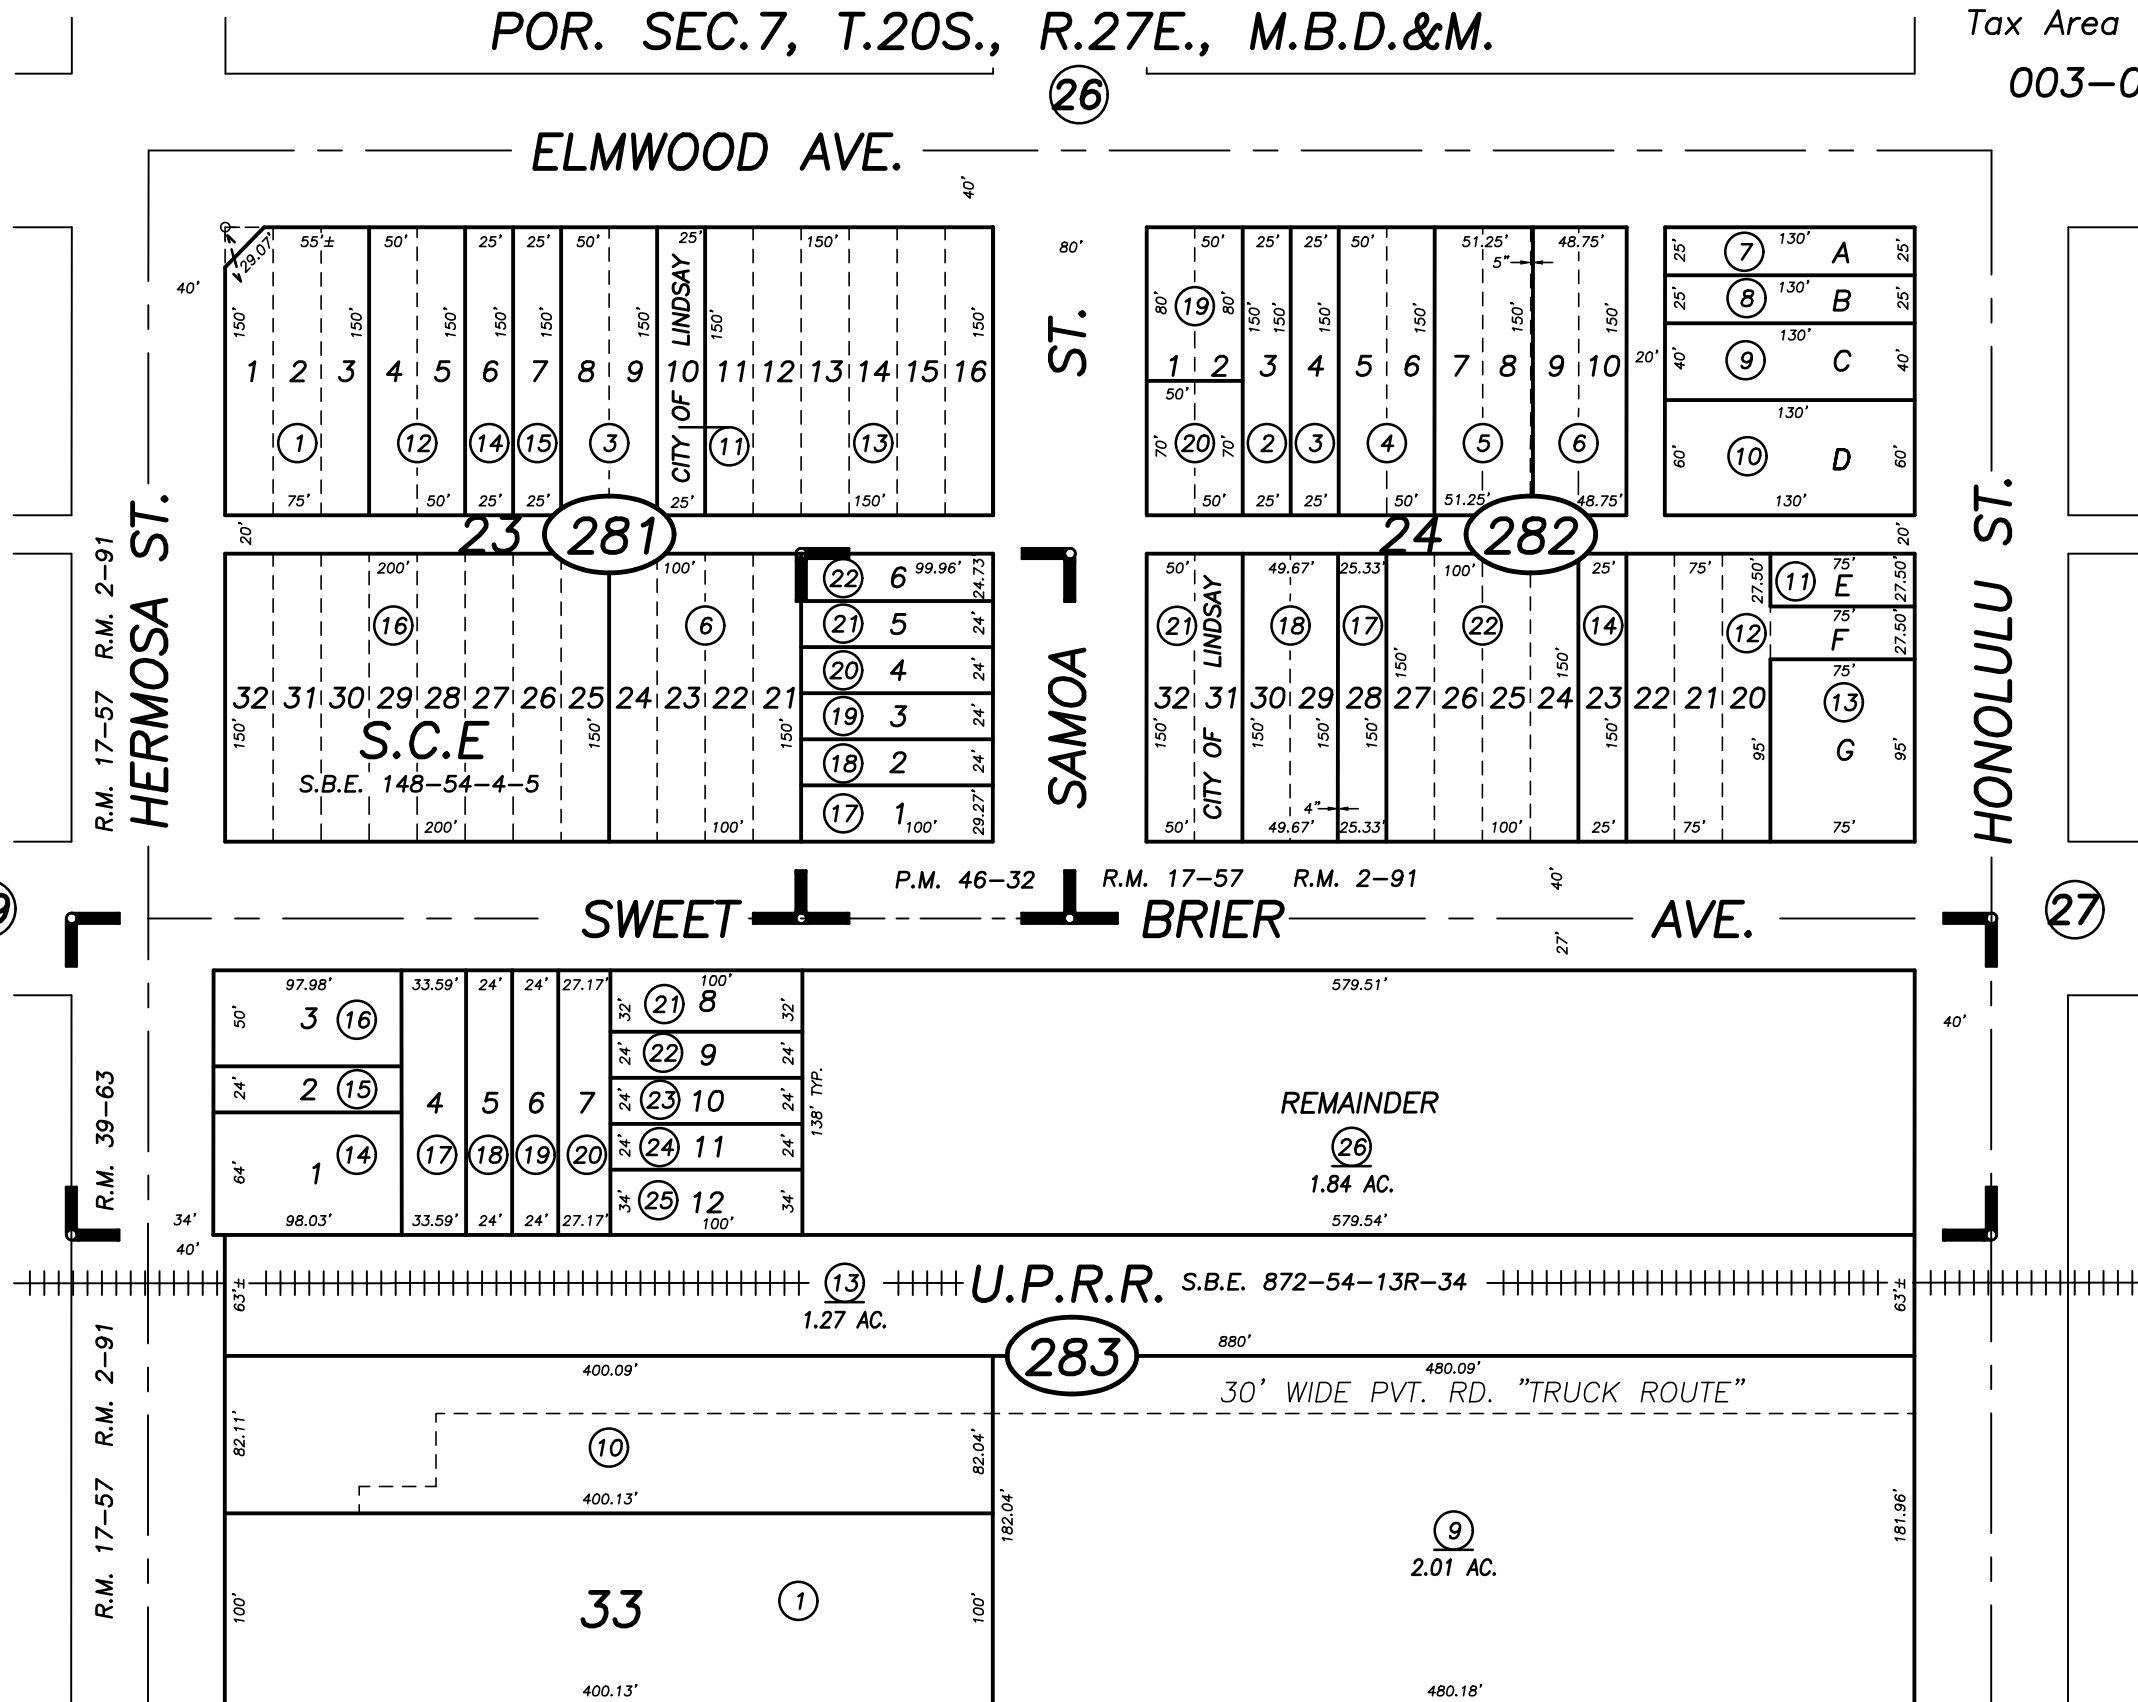

POR. TOWN OF LINDSAY, R.M. 2-91  
 POR. OFFICIAL MAP-CITY OF LINDSAY, R.M. 17-57  
 PARCEL MAP NO. 4527, P.M. 46-32  
 SWEET BRIER PLAZA, R.M. 39-63

MT. VERNON AVE. CITY OF LINDSAY  
 ASSESSOR'S MAPS BK. 205 , PG. 282  
 COUNTY OF TULARE, CALIFORNIA, U.S.A.