

**DISCLAIMER**  
 THIS MAP WAS PREPARED FOR LOCAL PROPERTY ASSESSMENT PURPOSES ONLY. THE PARCELS SHOWN HEREON MAY NOT COMPLY WITH STATE AND LOCAL SUBDIVISION ORDINANCES. NO LIABILITY IS ASSUMED FOR THE USE OF THE INFORMATION HEREON.

REVISED: 03/17/2011  
 REASON: 2009-0046908  
 CAD TECH: MLC

(100)


INDICATES ARBITRARY BLOCK NUMBERS.  
 INDICATES ARBITRARY BLOCK LINES.

(10)

(36)

TOWNSITE OF LINDSAY, R.M. 2-91  
 TOWNSITE OF LINDSAY, R.M. 17-57  
 RECORD OF SURVEY, L.S. 14-51  
 RECORD OF SURVEY, L.S. 23-41

NOTE — ASSESSOR'S BLOCK NUMBERS SHOWN IN ELLIPSES  
 ASSESSOR'S PARCEL NUMBERS SHOWN IN CIRCLES

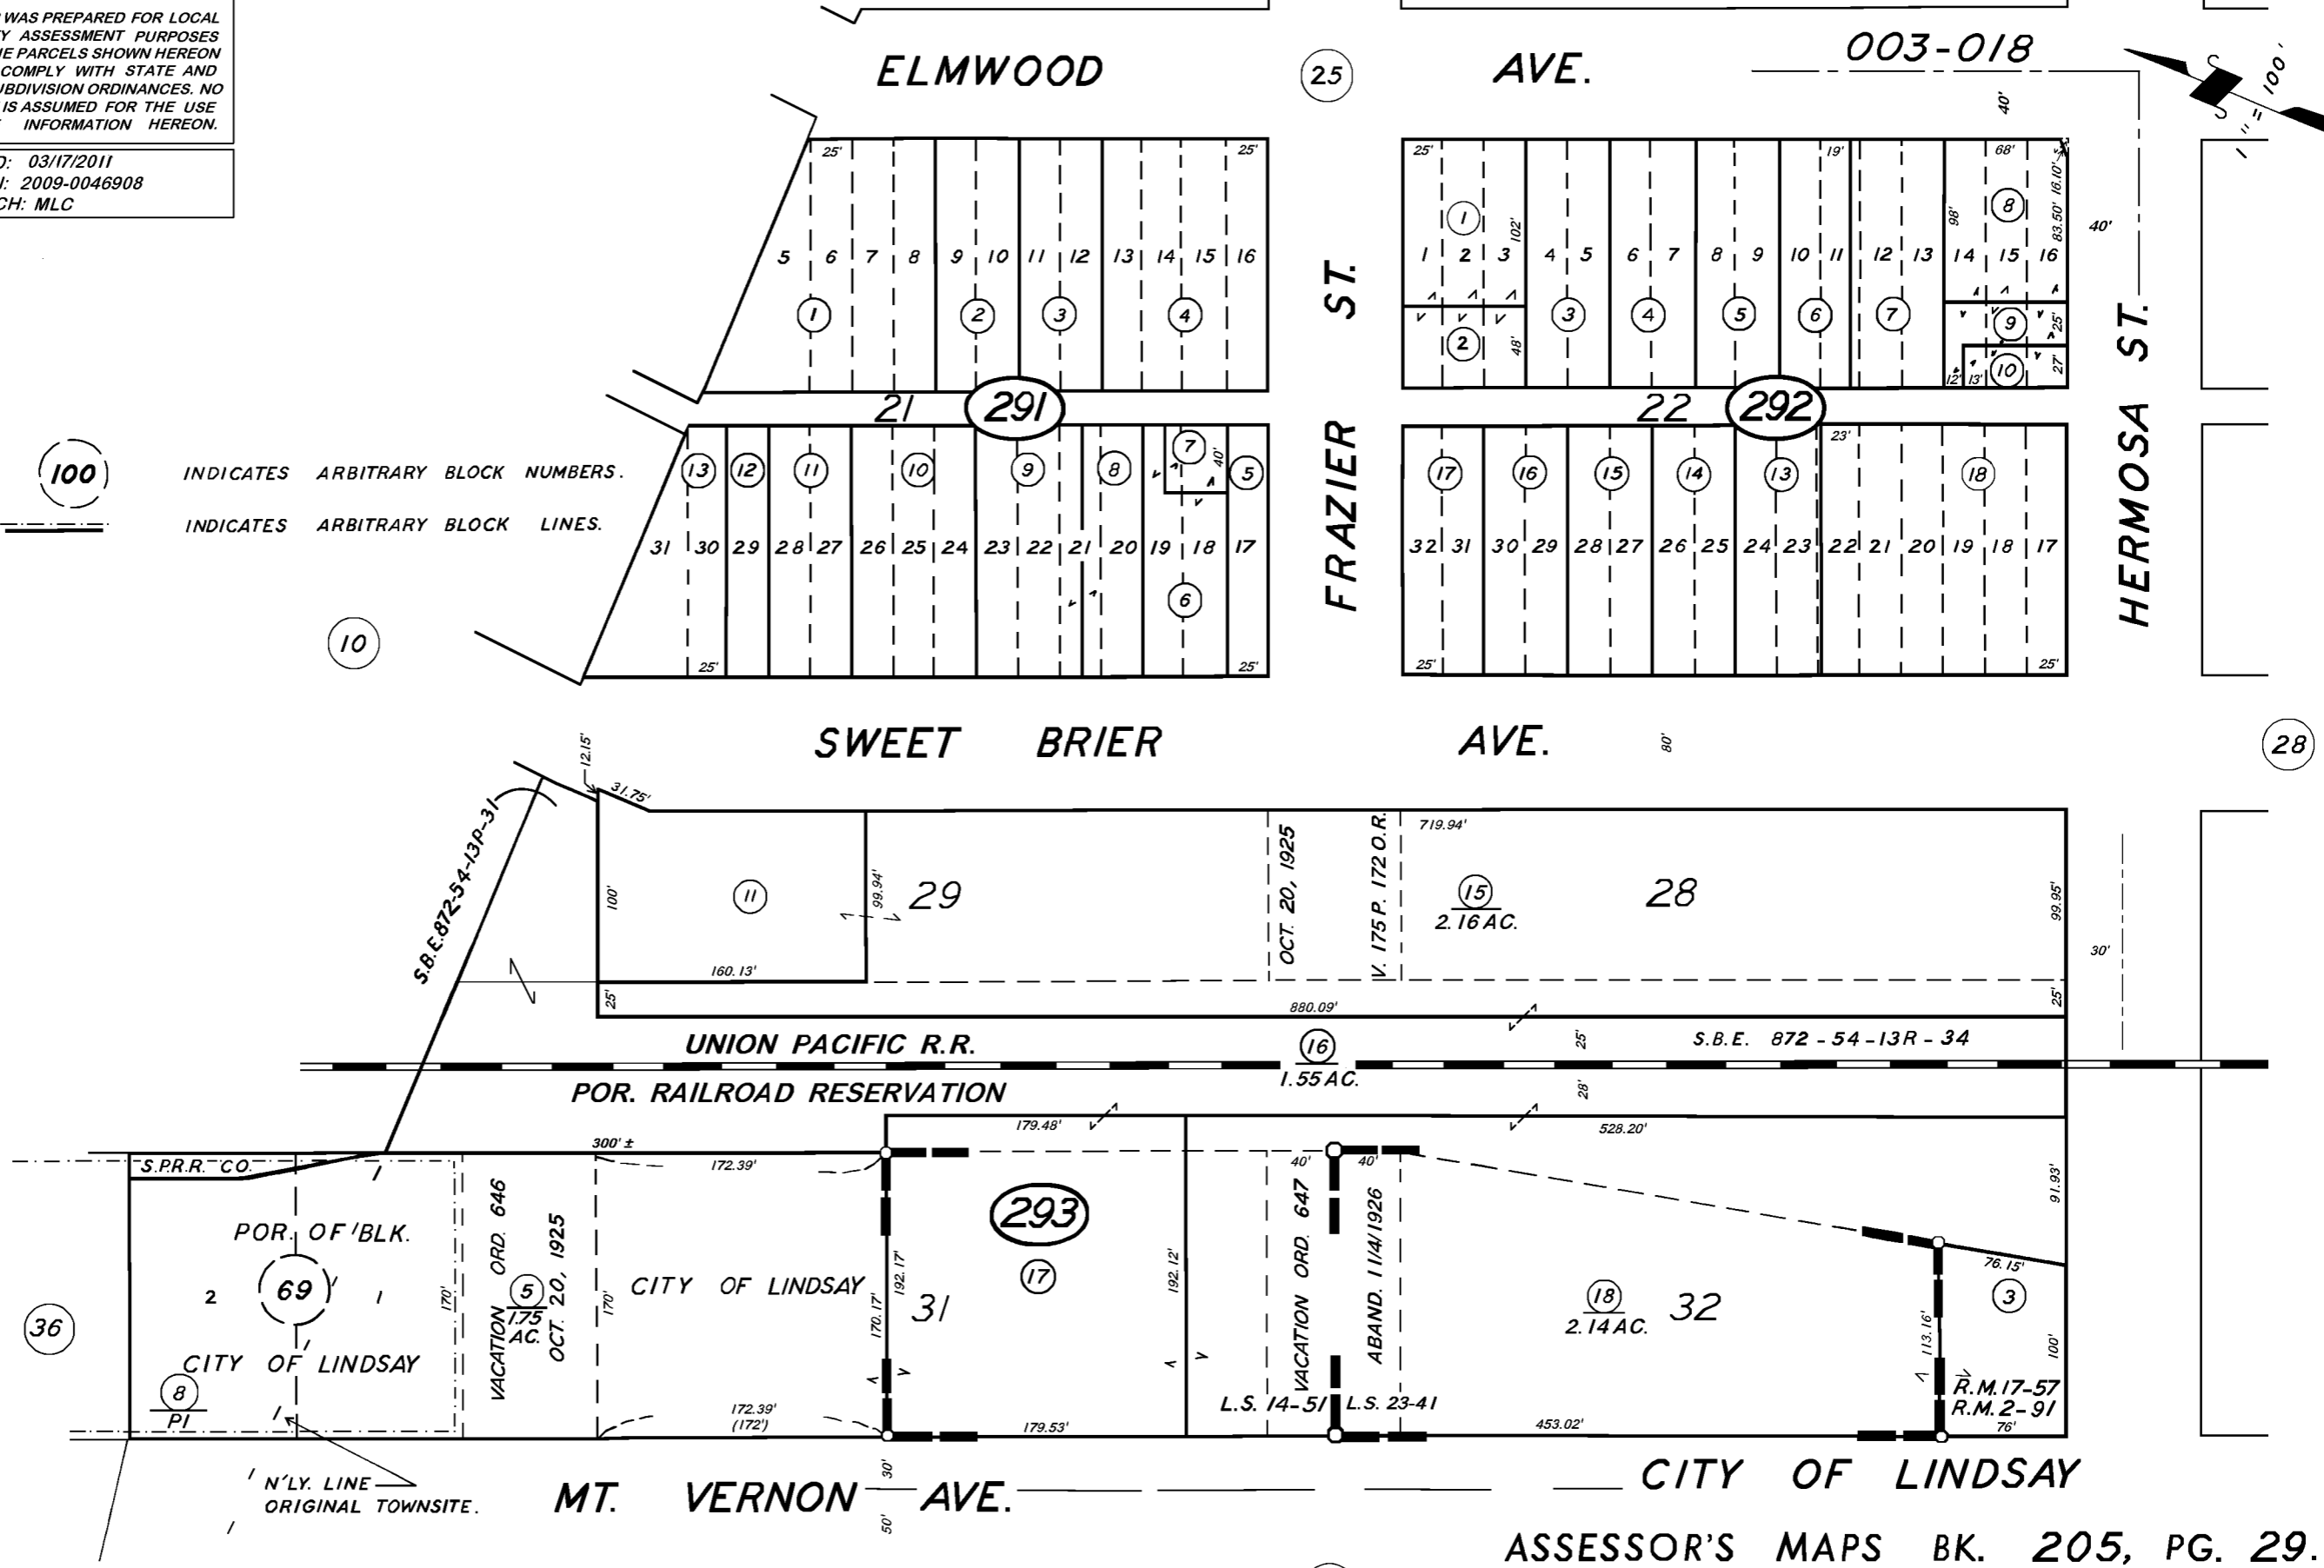

(30)