


003-000
003-018

DISCLAIMER

THIS MAP WAS PREPARED FOR LOCAL PROPERTY ASSESSMENT PURPOSES ONLY. THE PARCELS SHOWN HEREON MAY NOT COMPLY WITH STATE AND LOCAL SUBDIVISION ORDINANCES. NO LIABILITY IS ASSUMED FOR THE USE OF THE INFORMATION HEREON.

REVISED: 05/08/2020
REASON: 2020IREVIEW
CAD TECH: WAC

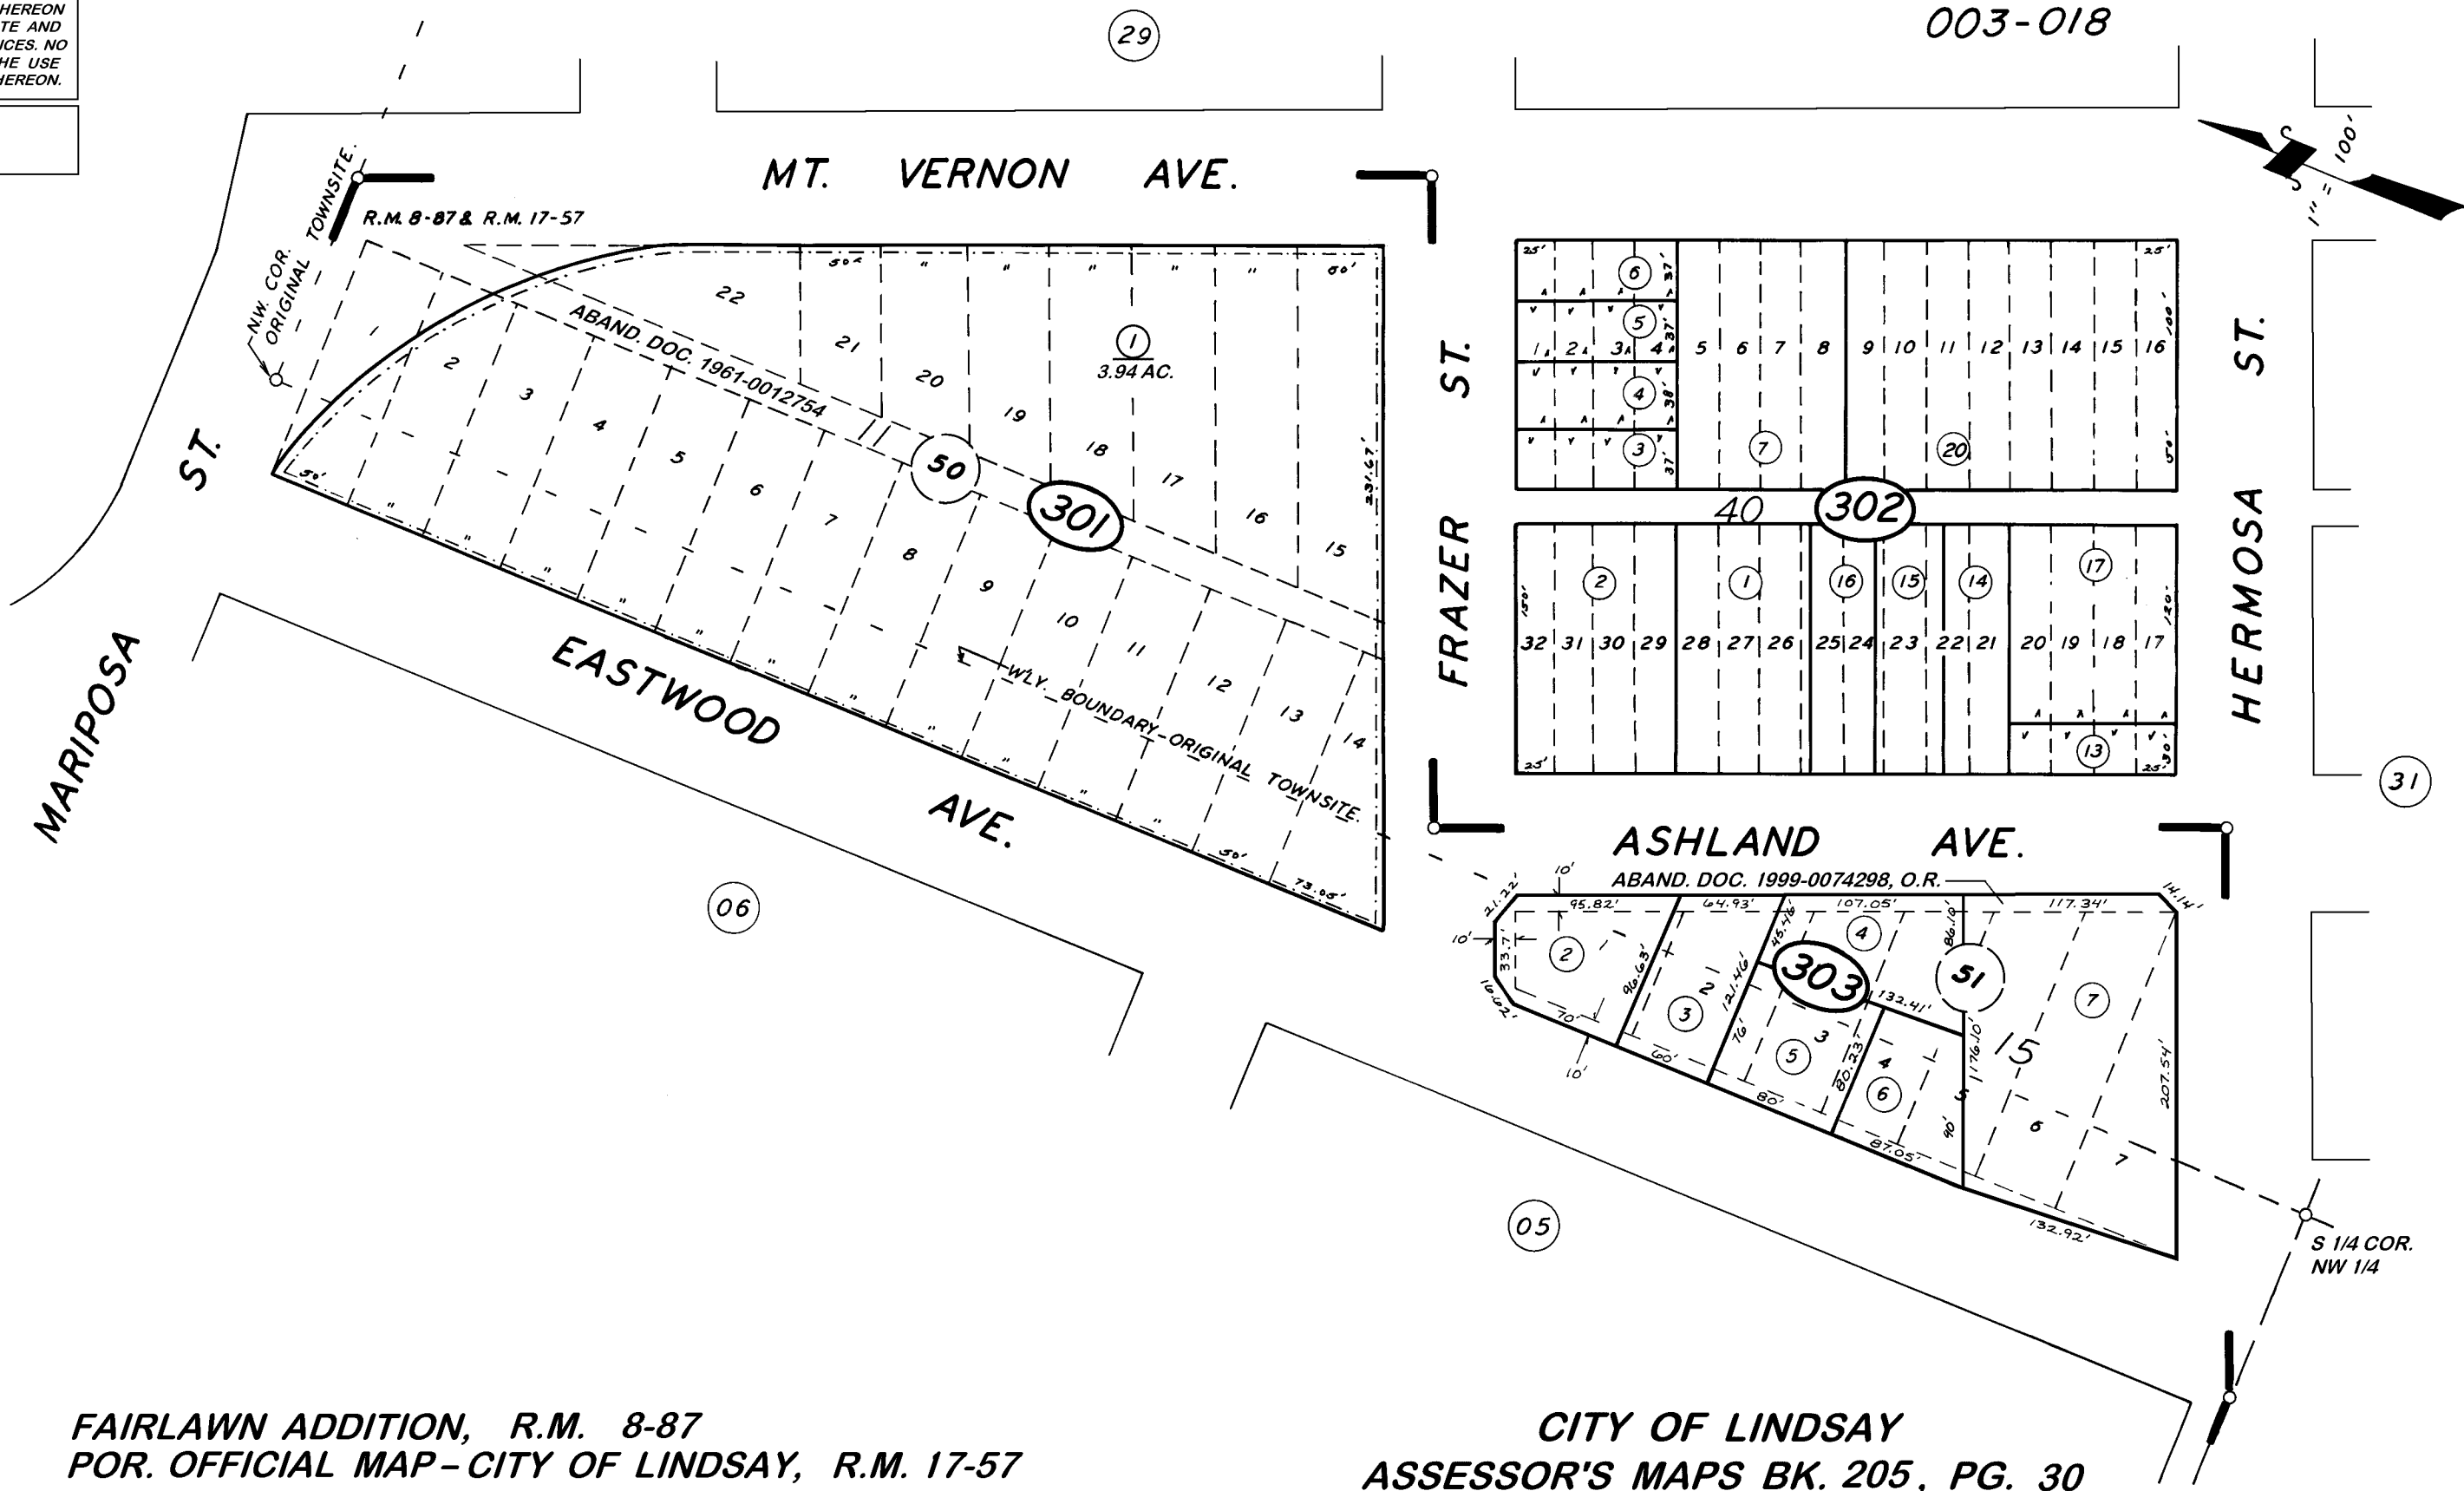

FAIRLAWN ADDITION, R.M. 8-87
POR. OFFICIAL MAP - CITY OF LINDSAY, R.M. 17-57

CITY OF LINDSAY
ASSESSOR'S MAPS BK. 205, PG. 30
COUNTY OF TULARE, CALIF.

NOTE -- ASSESSOR'S BLOCK NUMBERS SHOWN IN ELLIPSES
ASSESSOR'S PARCEL NUMBERS SHOWN IN CIRCLES