
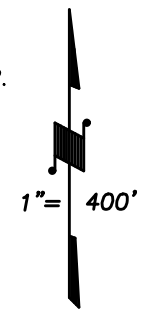


S1/2 SEC.8 T.20S., R.27E., M.D.B.&M.

Tax Area Codes 206-08

003-009 108-007
 003-028 108-003
 003-032 003-000

DISCLAIMER
 THIS MAP WAS PREPARED FOR LOCAL PROPERTY ASSESSMENT PURPOSES ONLY AND THE PARCELS SHOWN HEREON MAY NOT COMPLY WITH STATE AND LOCAL SUBDIVISION ORDINANCES, AND NO LIABILITY IS ASSUMED FOR THE USE OF THE INFORMATION SHOWN HEREON.

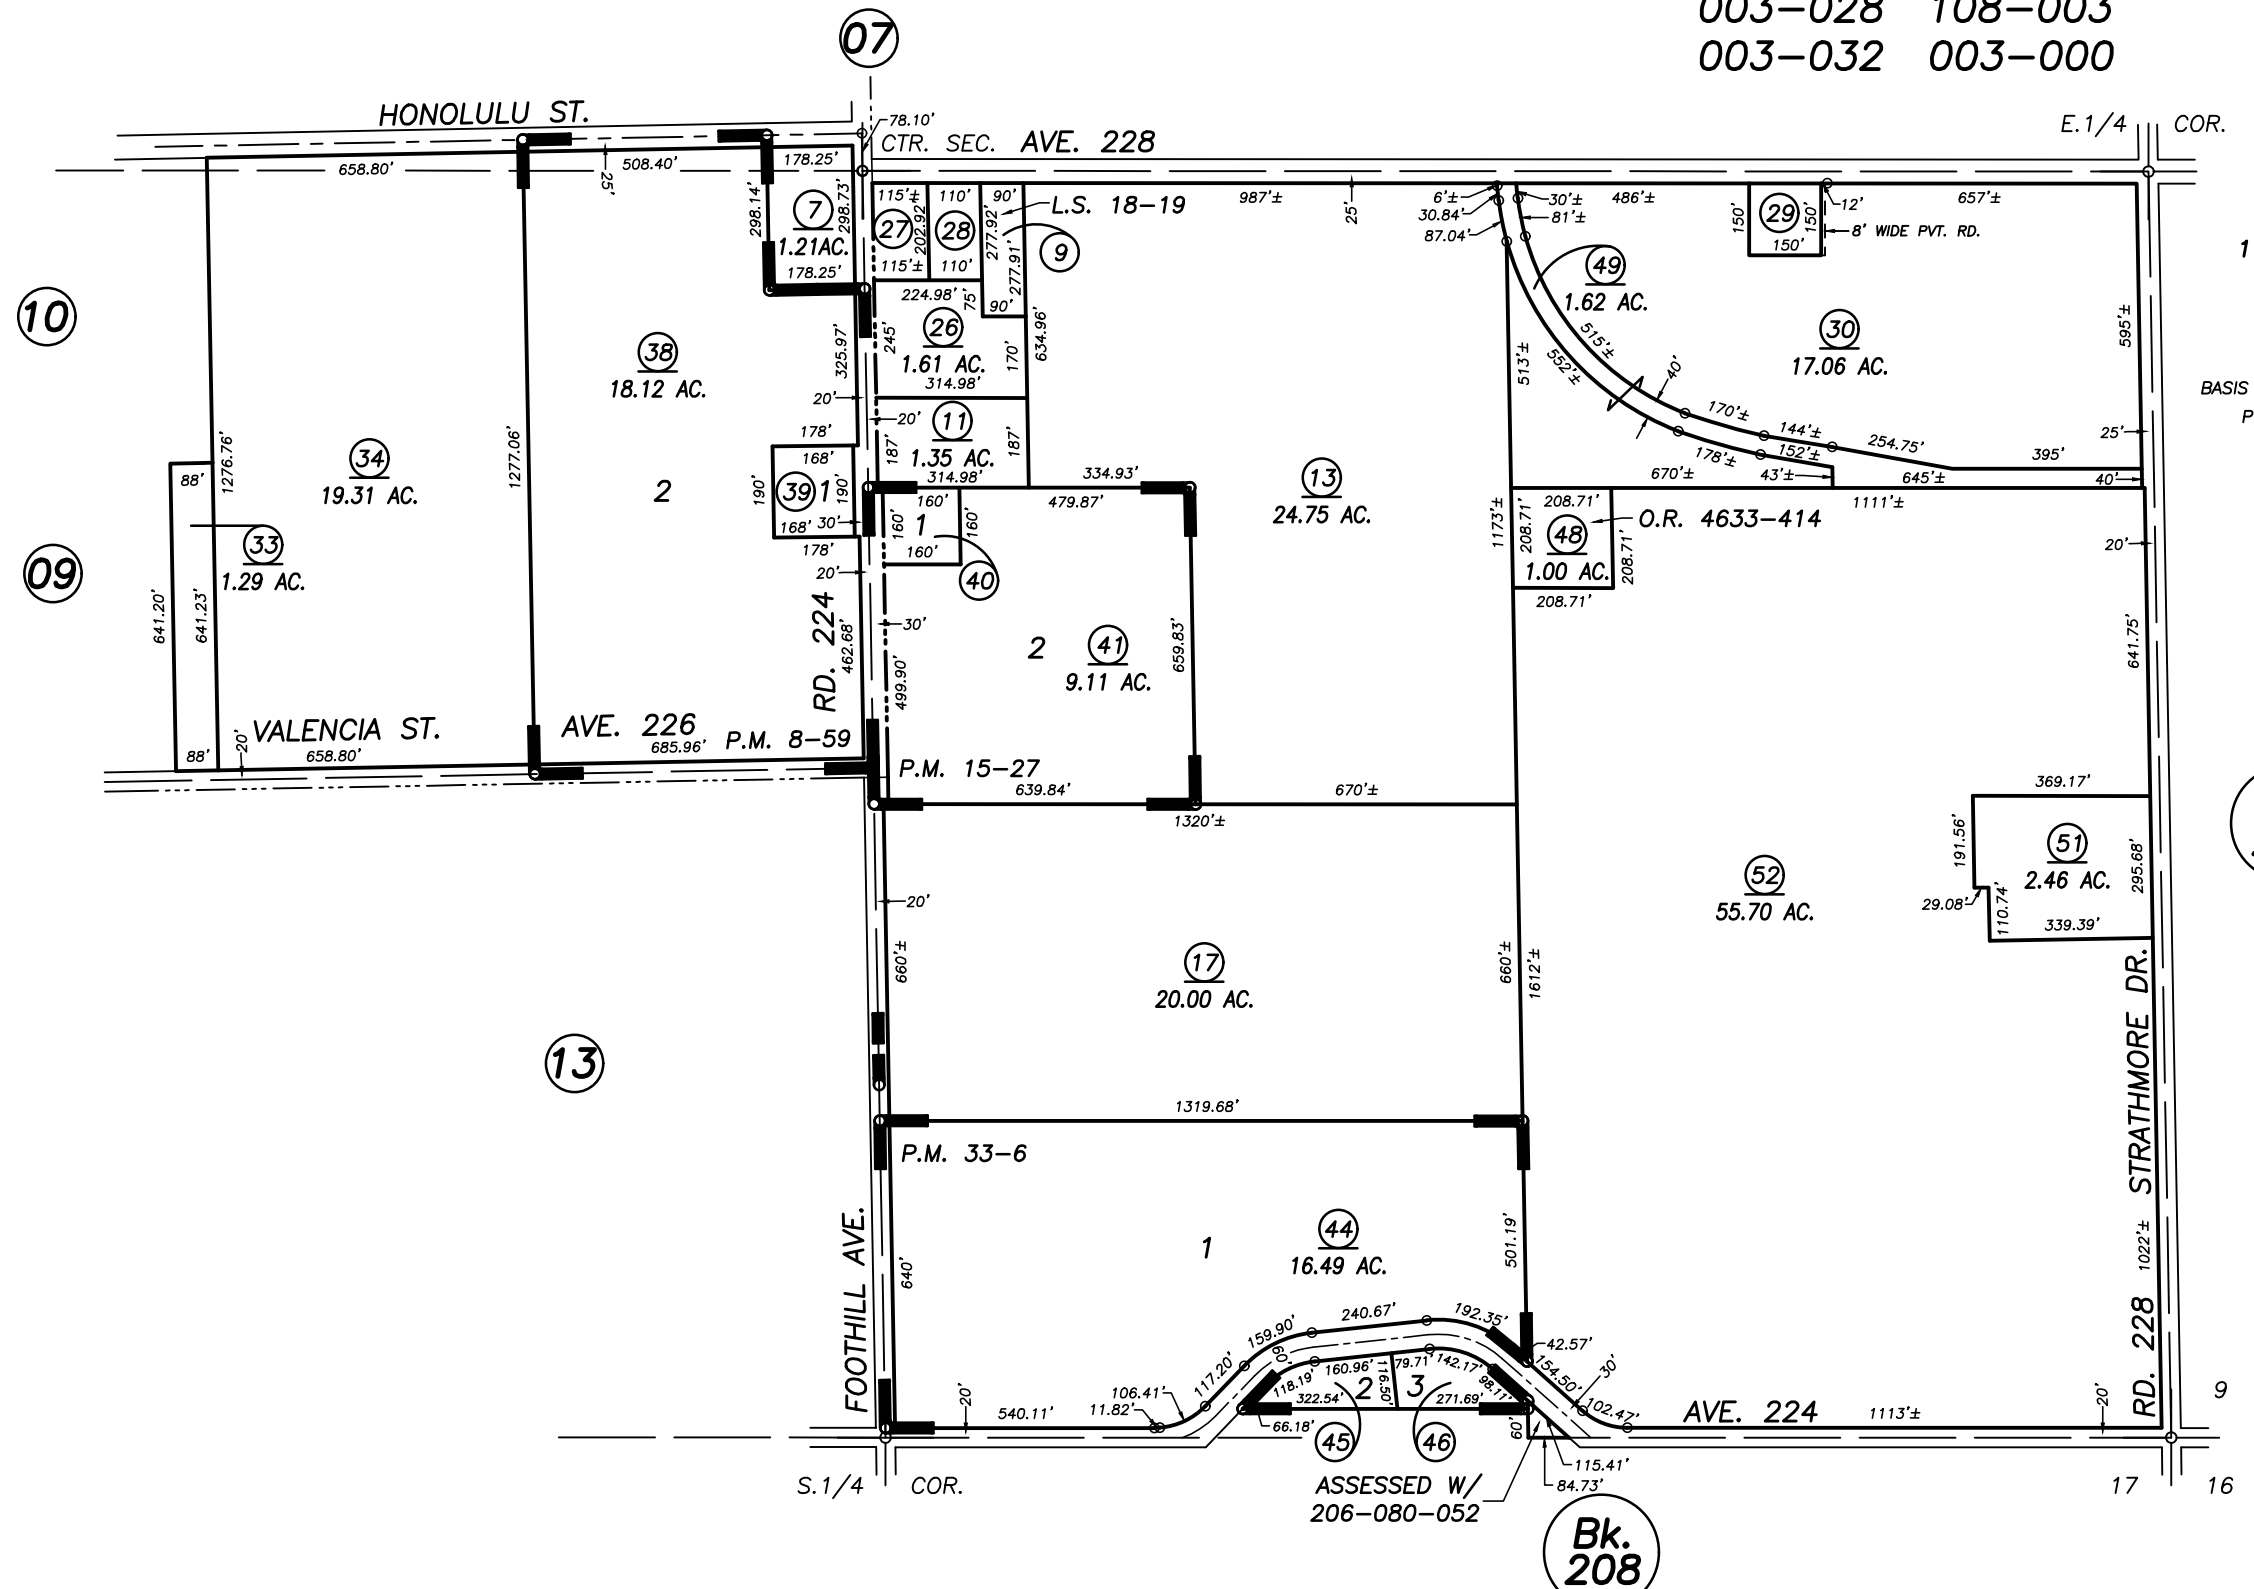

BASIS OF BEARINGS:
 P.M. 33-6

PARCEL MAP NO. 759, P.M. 8-59
 PARCEL MAP NO. 1426, P.M. 15-27
 PARCEL MAP NO. 3205, P.M. 33-6
 L.S.I.D. SURVEY, V.4633 P.414 O.R.
 RECORD OF SURVEY, L.S. 6-2
 RECORD OF SURVEY, L.S. 18-19

VICINITY OF LINDSAY
 ASSESSOR'S MAPS BK. 206 , PG. 08
 COUNTY OF TULARE, CALIFORNIA, U.S.A.

NOTE: Assessor's Parcel Numbers Shown in Circles (1) (123)
 Assessor's Block Numbers Shown in Ellipses

UPDATE ADJ. PAGE	04/07/2010	MLC
REVISION	DATE	TECH