


DISCLAIMER
 THIS MAP WAS PREPARED FOR LOCAL PROPERTY ASSESSMENT PURPOSES ONLY AND THE PARCELS SHOWN HEREON MAY NOT COMPLY WITH STATE AND LOCAL SUBDIVISION ORDINANCES, AND NO LIABILITY IS ASSUMED FOR THE USE OF THE INFORMATION SHOWN HEREON.

N1/2 SEC.10, T.20S., R.27E., M.D.B.&M.

Tax Area Codes 210-01
 108-004

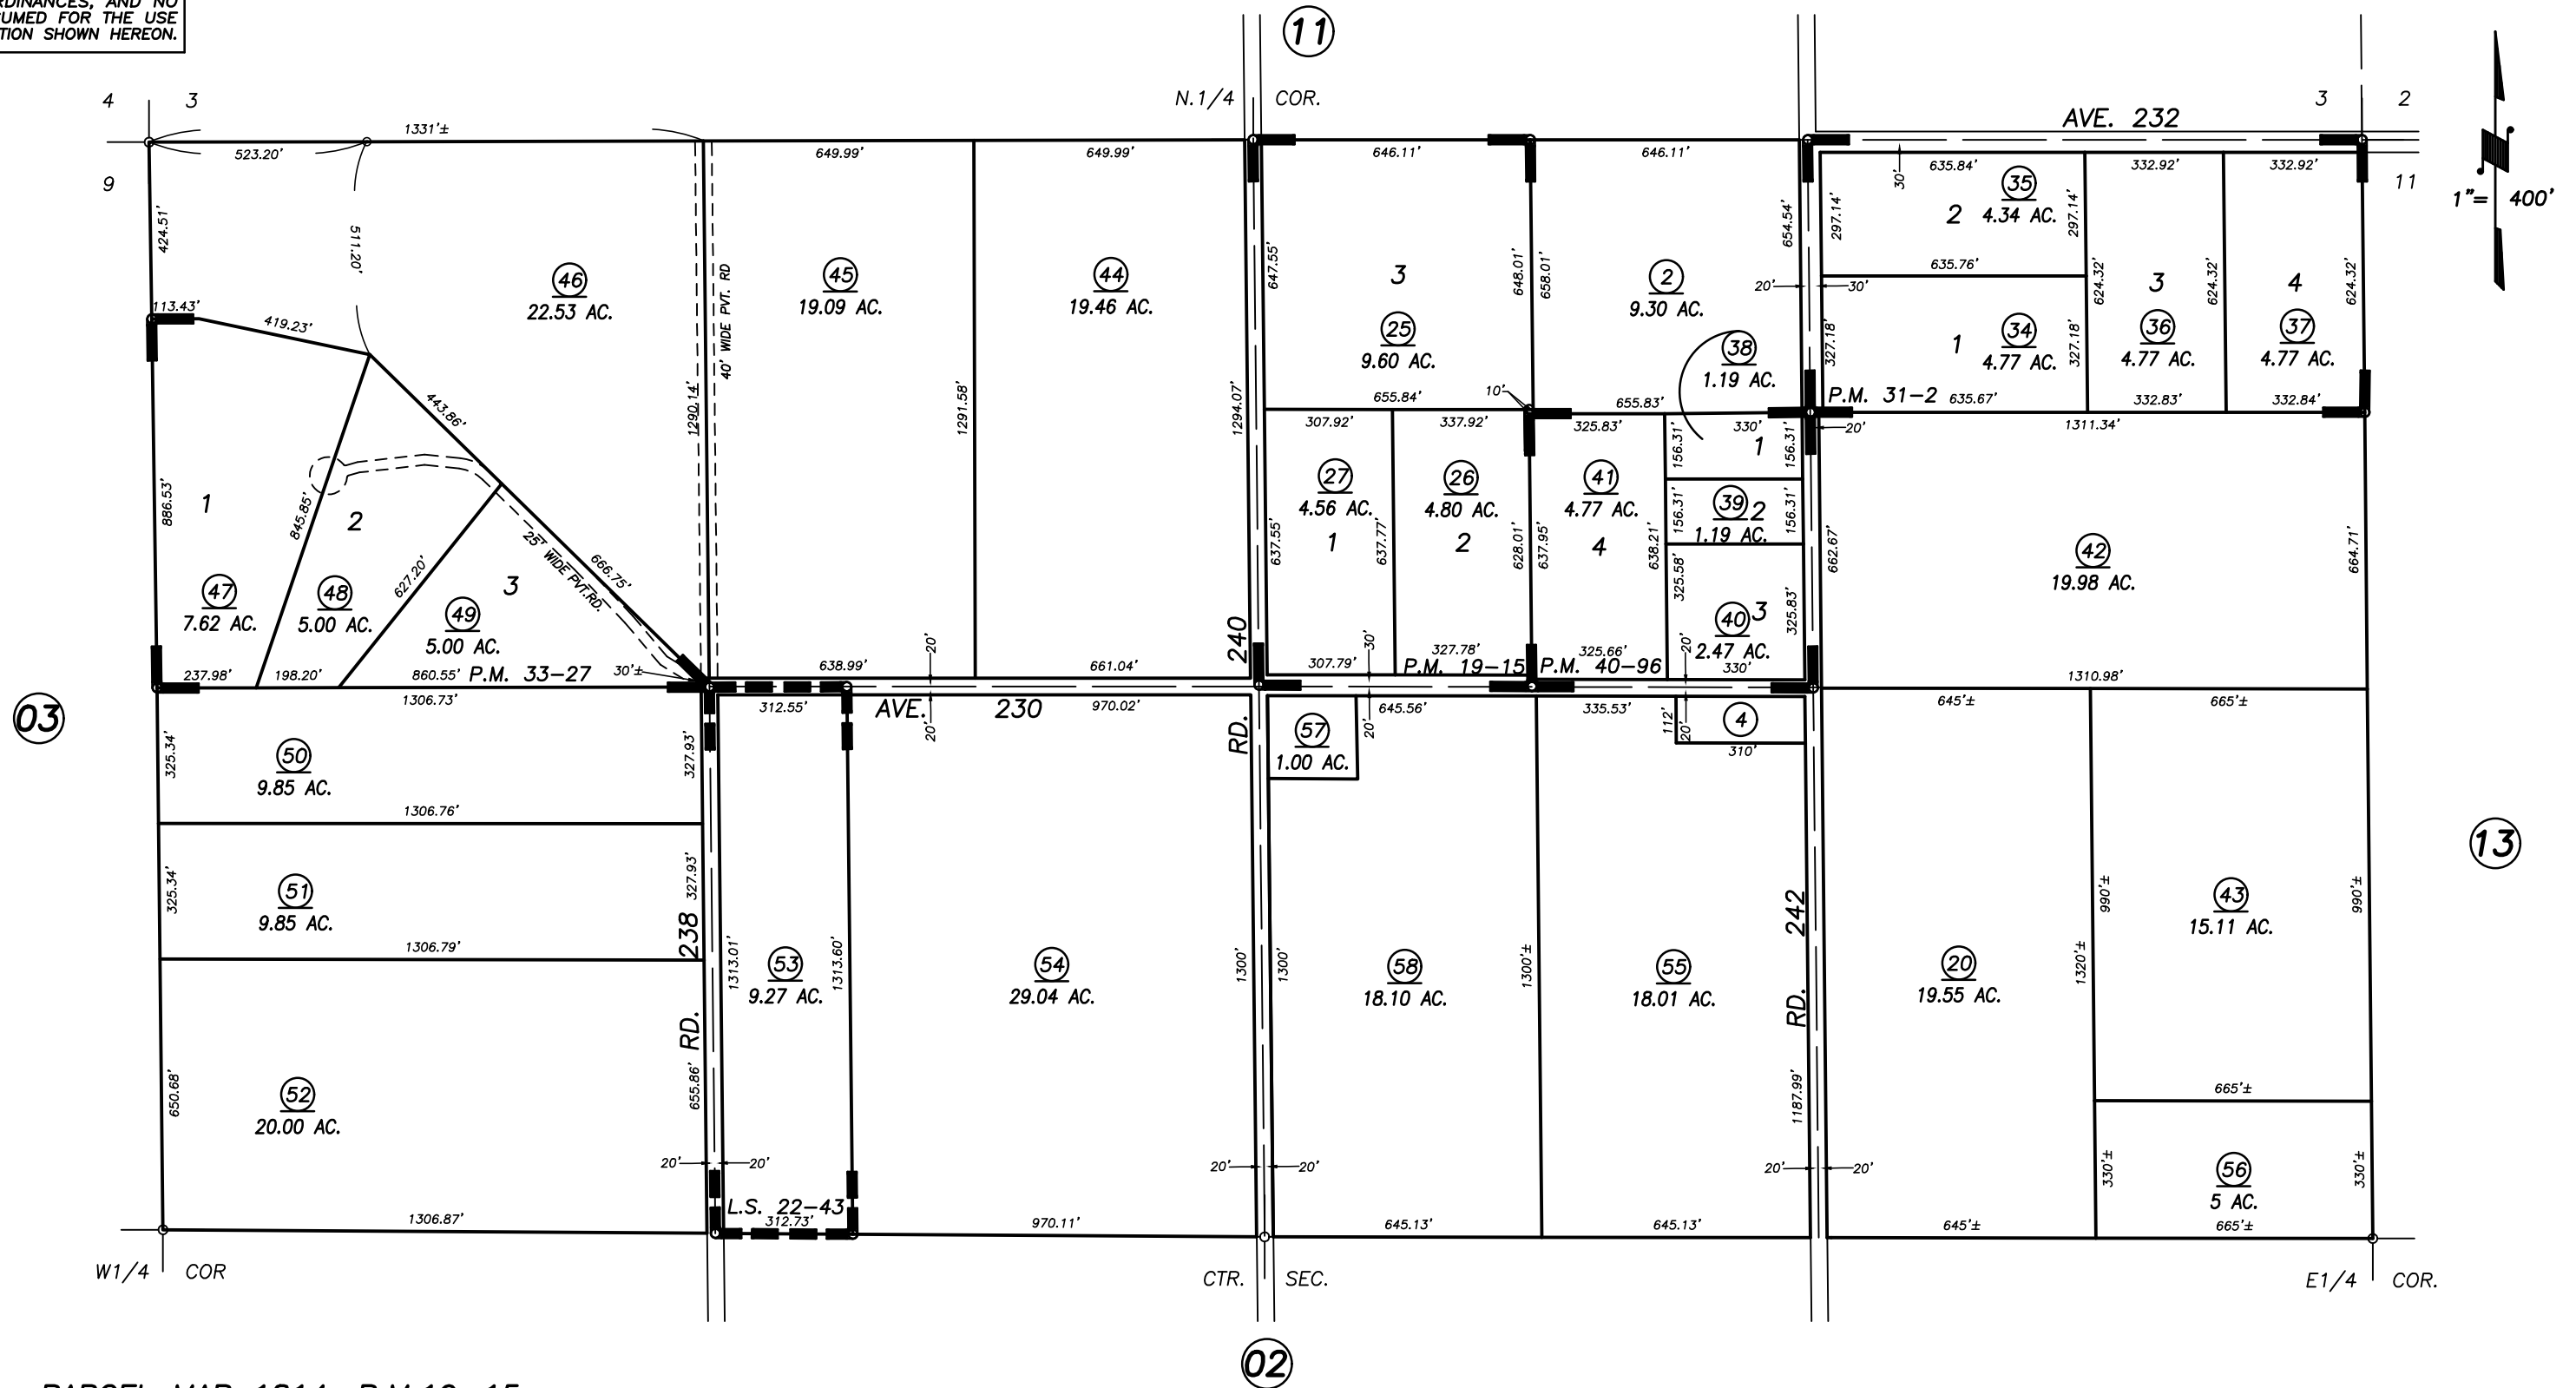

PARCEL MAP 1814, P.M.19-15
 PARCEL MAP 3001, P.M. 31-2
 PARCEL MAP 3226, P.M. 33-27
 PARCEL MAP 3992, P.M. 40-96
 RECORD OF SURVEY, L.S. 22-43

VICINITY OF LINDSAY
 ASSESSOR'S MAPS BK. 210 , PG. 01
 COUNTY OF TULARE, STATE OF CALIFORNIA, U.S.A.

NOTE: Assessor's Parcel Numbers Shown in Circles (1) (123)
 Assessor's Block Numbers Shown in Elipses

2002-0061683	04/28/2003	RJL
REVISION	DATE	TECH