
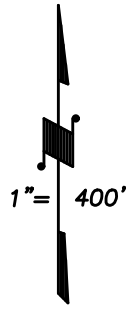


DISCLAIMER
 THIS MAP WAS PREPARED FOR LOCAL PROPERTY ASSESSMENT PURPOSES ONLY AND THE PARCELS SHOWN HEREON MAY NOT COMPLY WITH STATE AND LOCAL SUBDIVISION ORDINANCES, AND NO LIABILITY IS ASSUMED FOR THE USE OF THE INFORMATION SHOWN HEREON.

S1/2 OF SEC.13, T.20S., R.27E., M.D.B.&M.

Tax Area Code 210-15
 139-001

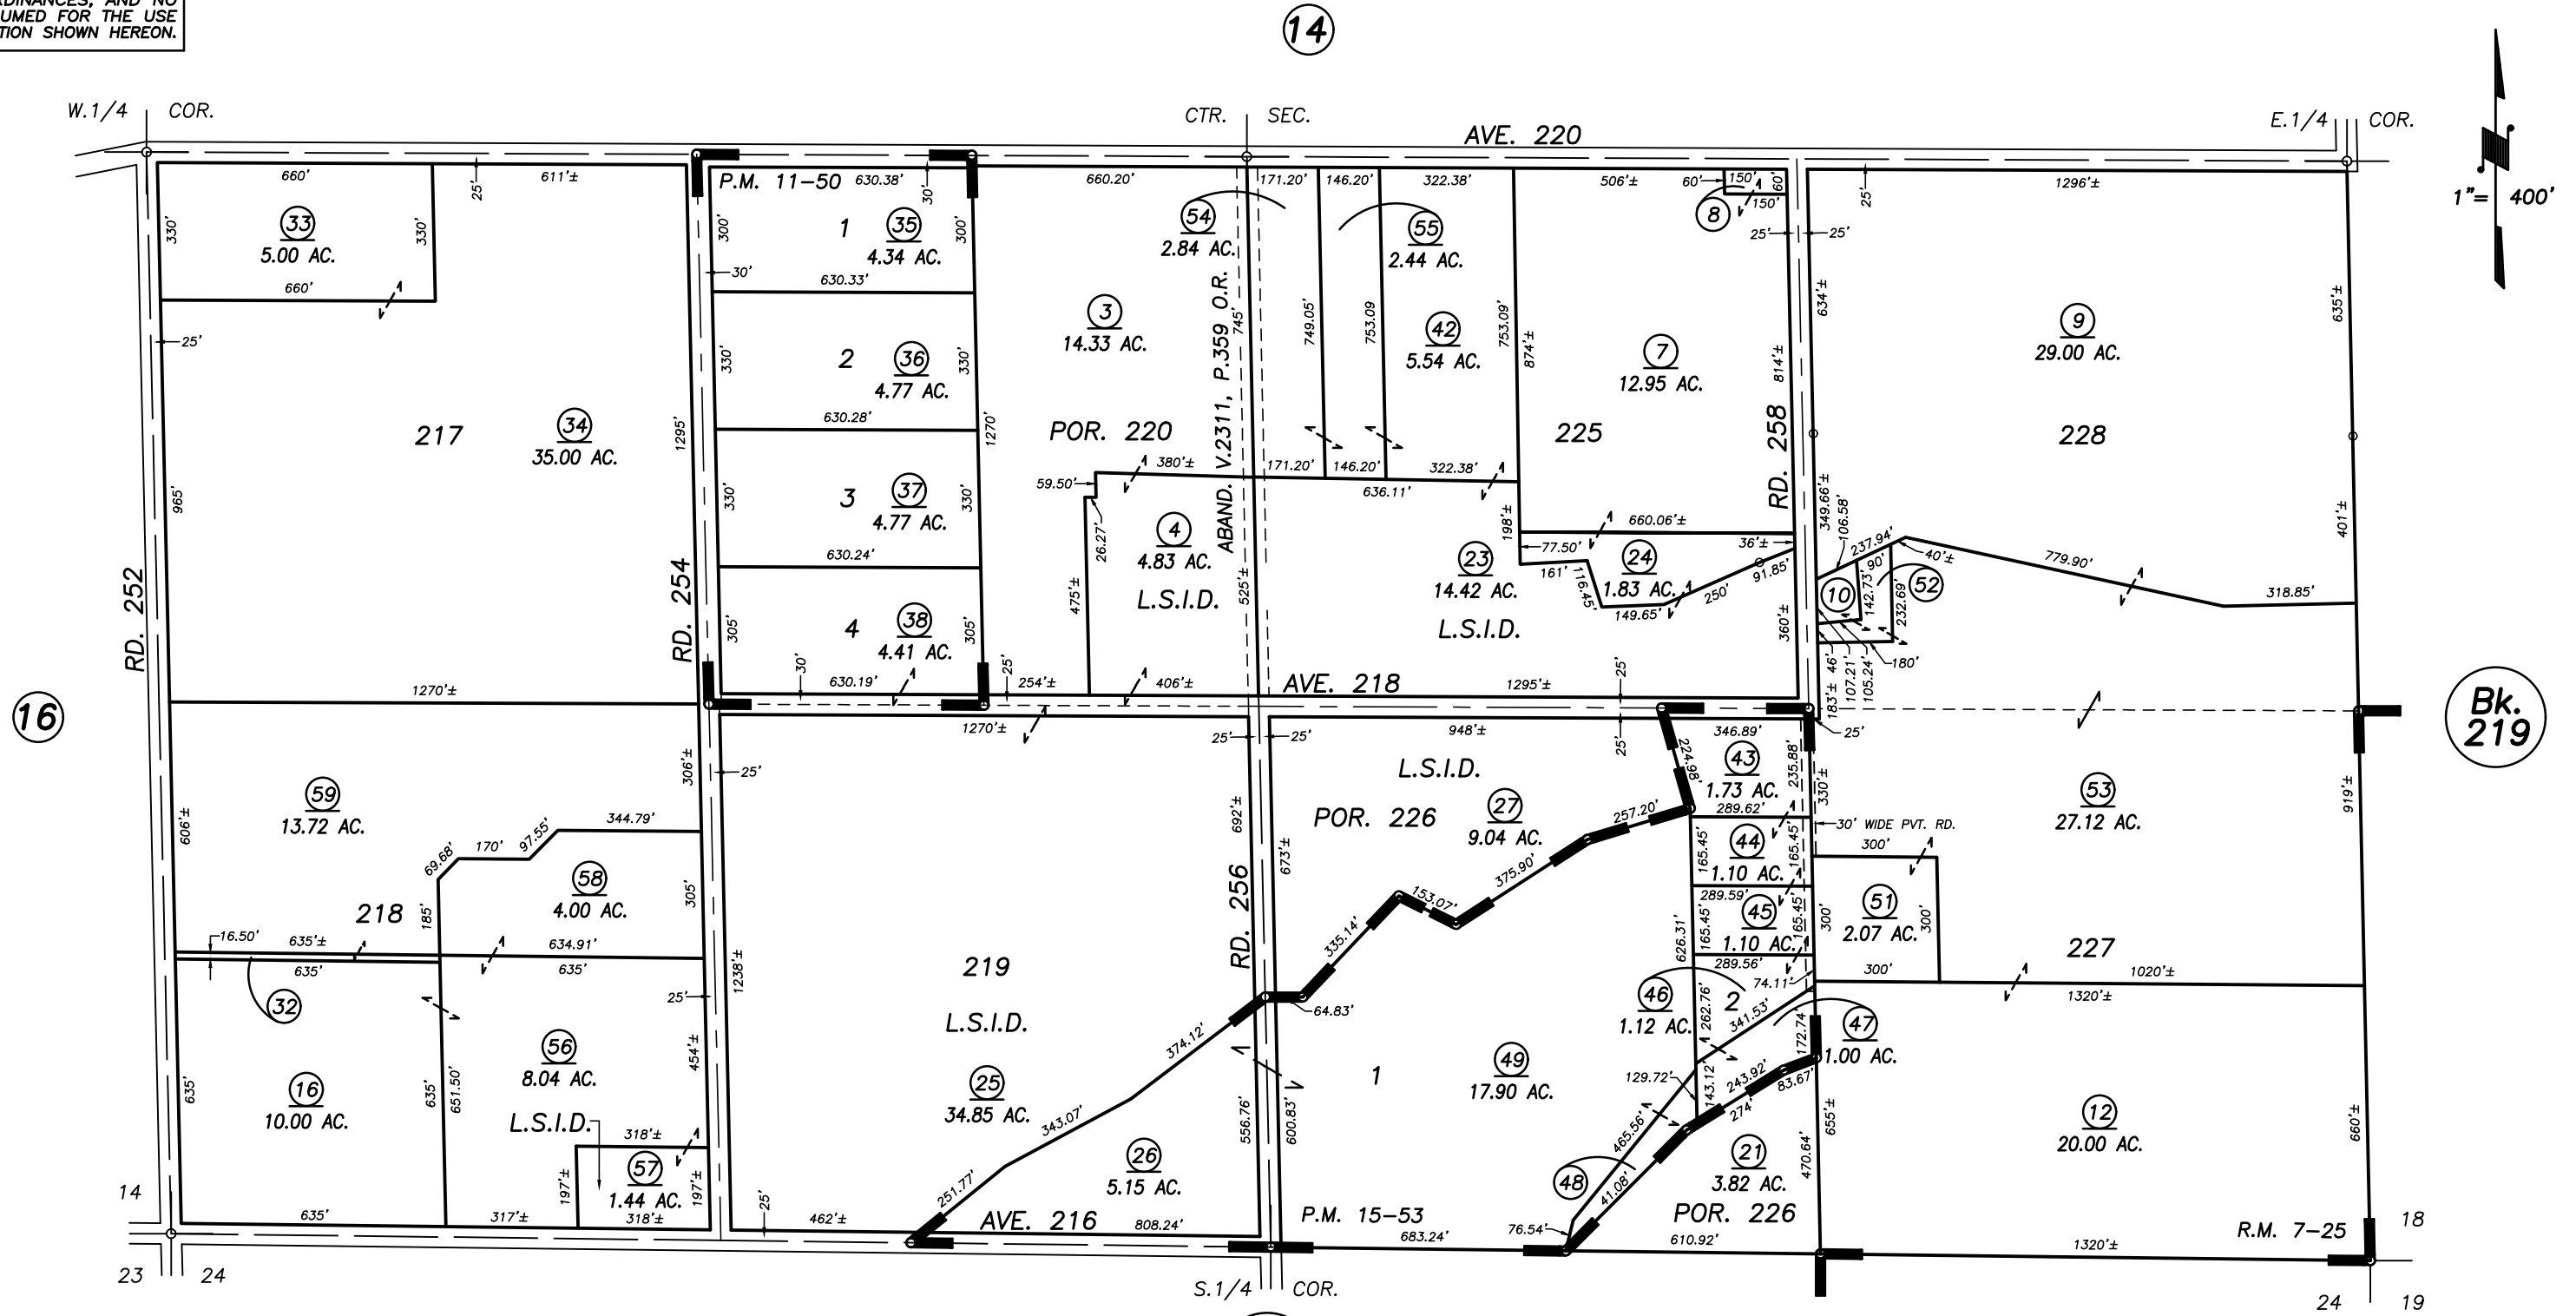

POR. EL MIRADOR ORANGE TRACT, R.M. 7-25
 PARCEL MAP 1049, P.M. 11-50
 PARCEL MAP 1452, P.M. 15-53

VICINITY OF STRATHMORE
 ASSESSOR'S MAPS BK. 210 , PG. 15
 COUNTY OF TULARE, CALIFORNIA, U.S.A.