


S. 1/2 OF SEC. 14, T. 20 S., R. 27 E., M. D. B. & M.

TAX CODE AREA **210-16**
 139-006
 139-010

DISCLAIMER
 THIS MAP WAS PREPARED FOR LOCAL PROPERTY ASSESSMENT PURPOSES ONLY. THE PARCELS SHOWN HEREON MAY NOT COMPLY WITH STATE AND LOCAL SUBDIVISION ORDINANCES. NO LIABILITY IS ASSUMED FOR THE USE OF THE INFORMATION HEREON. R & T CODE SEC. 327, 408.3, ETC.
 REVISED: 10/21/2014
 REASON: 2014-0049902
 CAD TECH: ARP

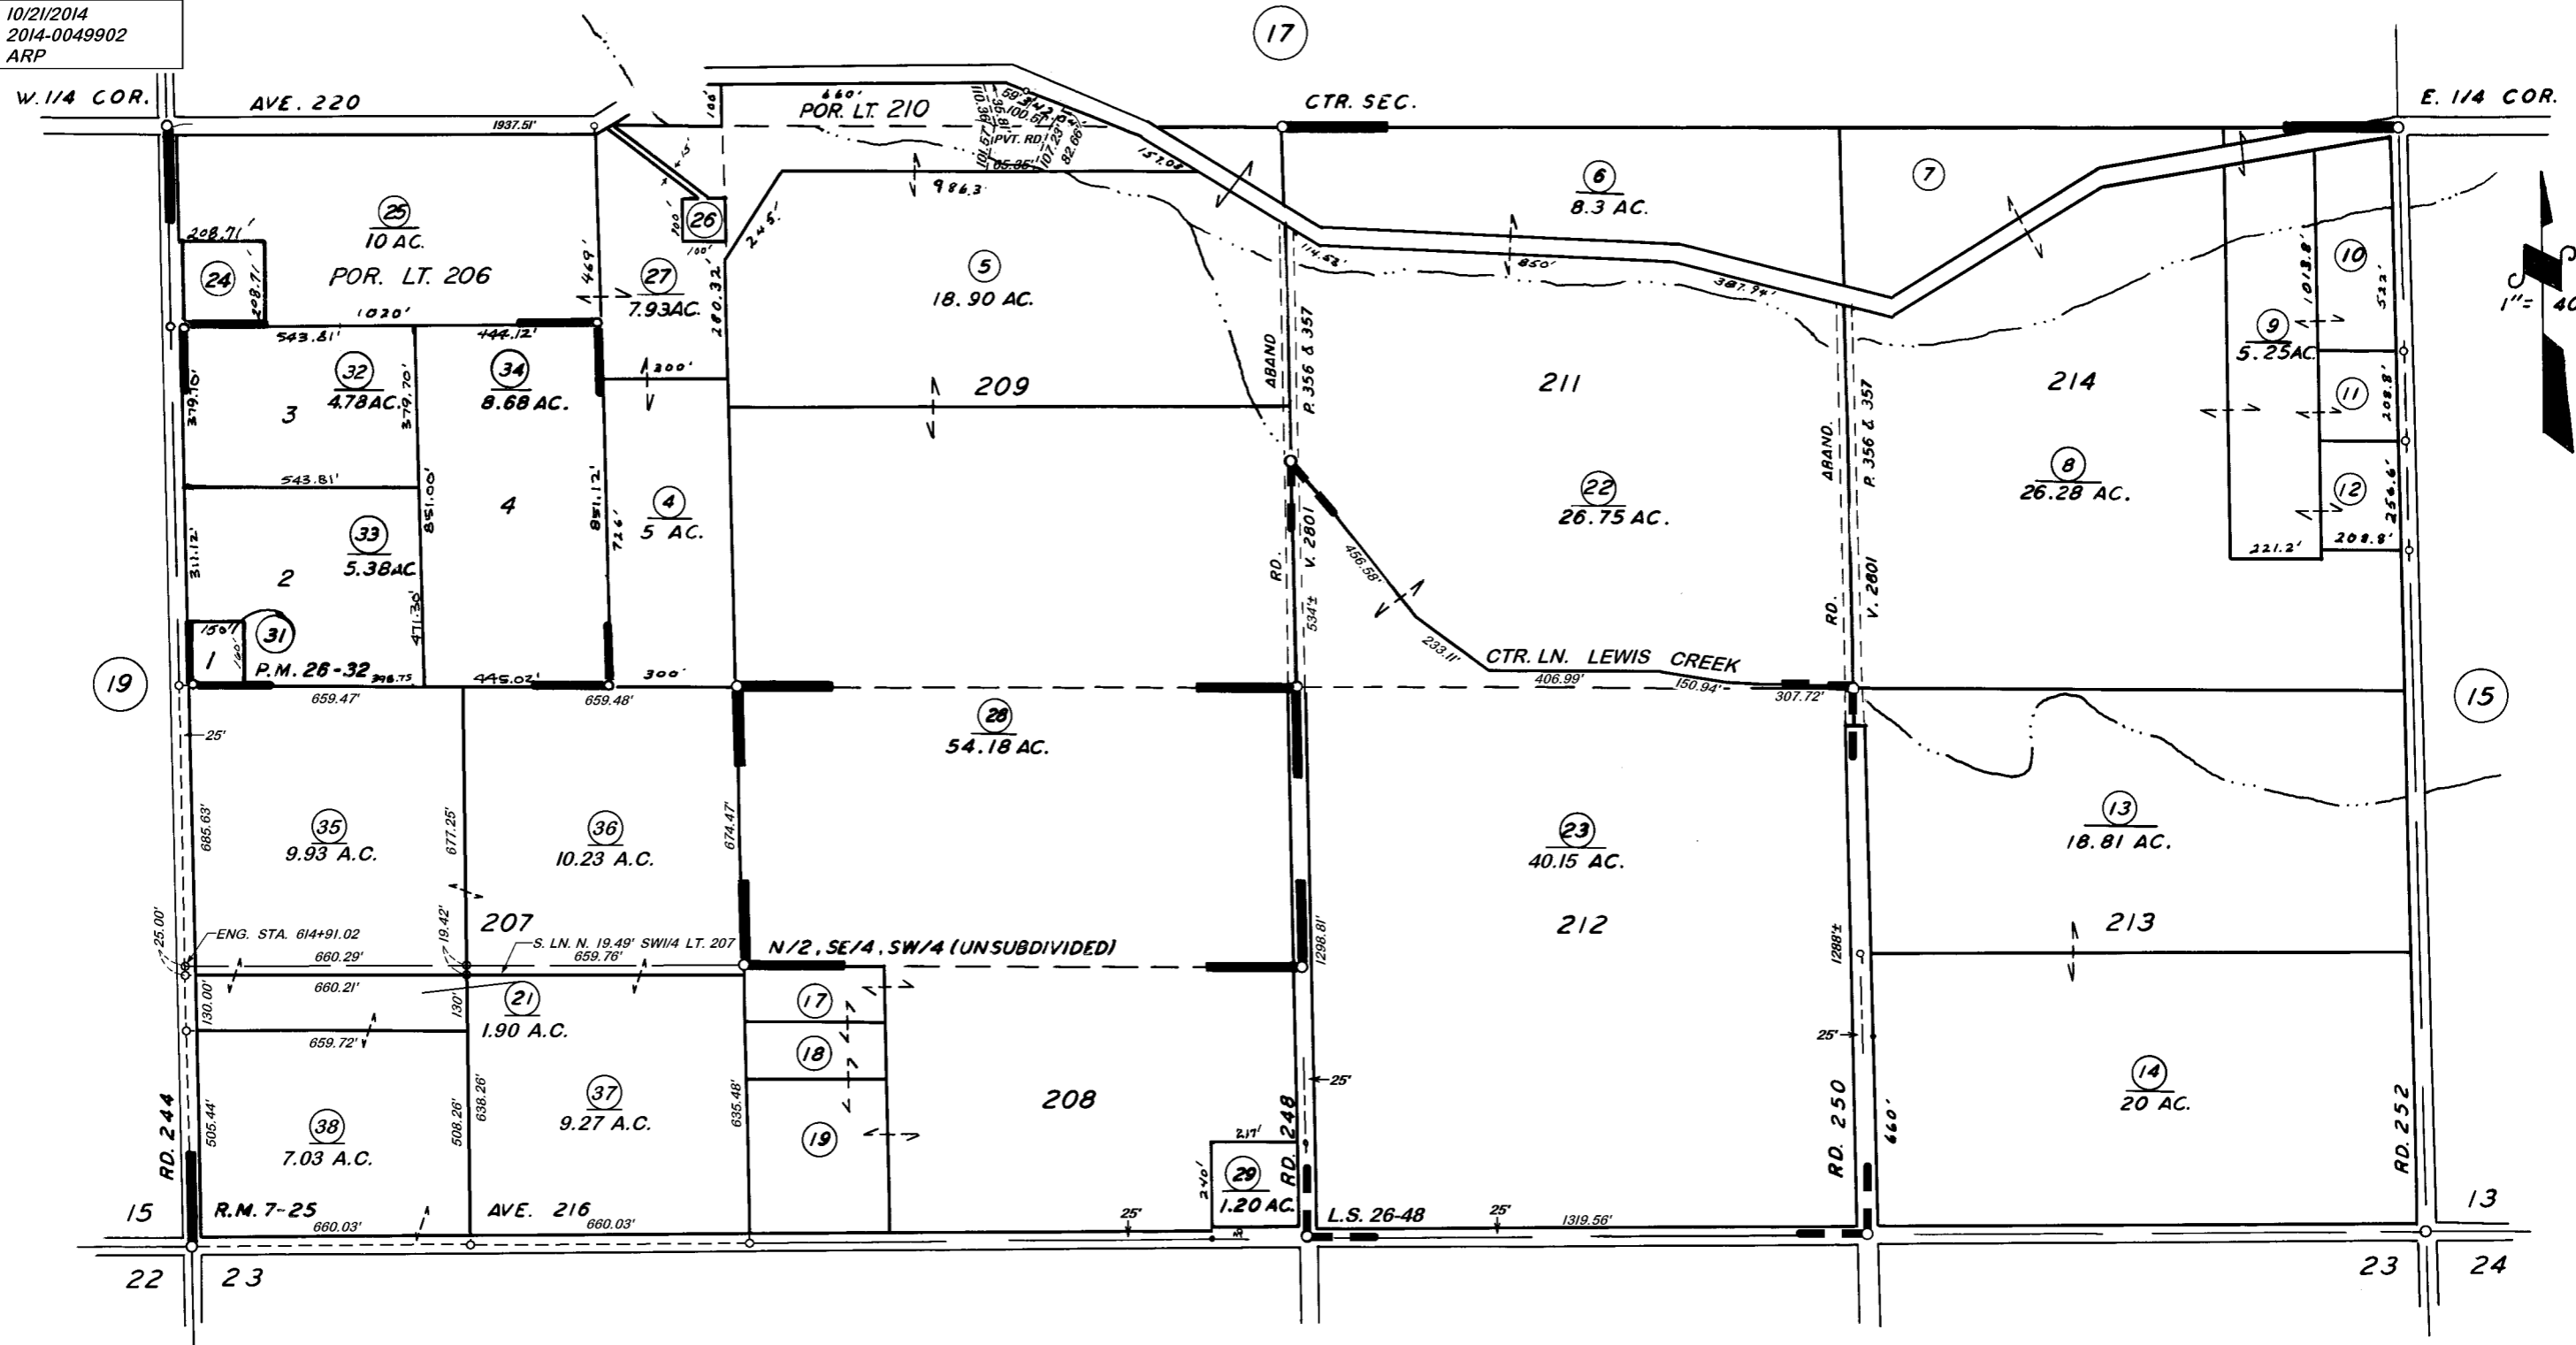

POR. EL MIRADOR ORANGE TRACT, R.M. 7-25
PARCEL MAP 2531, P.M. 26-32
RECORD OF SURVEY, L.S. 26-48

BK.216

VICINITY OF LINDSAY
ASSESSOR'S MAPS BK. 210, PG. 16.
COUNTY OF TULARE, CALIF.

NOTE — ASSESSOR'S BLOCK NUMBERS SHOWN IN ELLIPSES ○ ○
 ASSESSOR'S PARCEL NUMBERS SHOWN IN CIRCLES ○ ○