


N1/2 OF SEC.16, T.20S., R27E., M.D.B.&M.


Tax Area Codes 210-21
108-003

DISCLAIMER
THIS MAP WAS PREPARED FOR LOCAL PROPERTY ASSESSMENT PURPOSES ONLY AND THE PARCELS SHOWN HEREON MAY NOT COMPLY WITH STATE AND LOCAL SUBDIVISION ORDINANCES, AND NO LIABILITY IS ASSUMED FOR THE USE OF THE INFORMATION SHOWN HEREON.

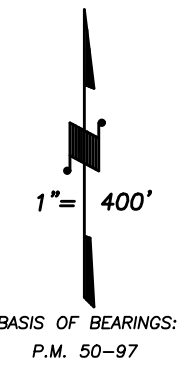

Bk. 208

18

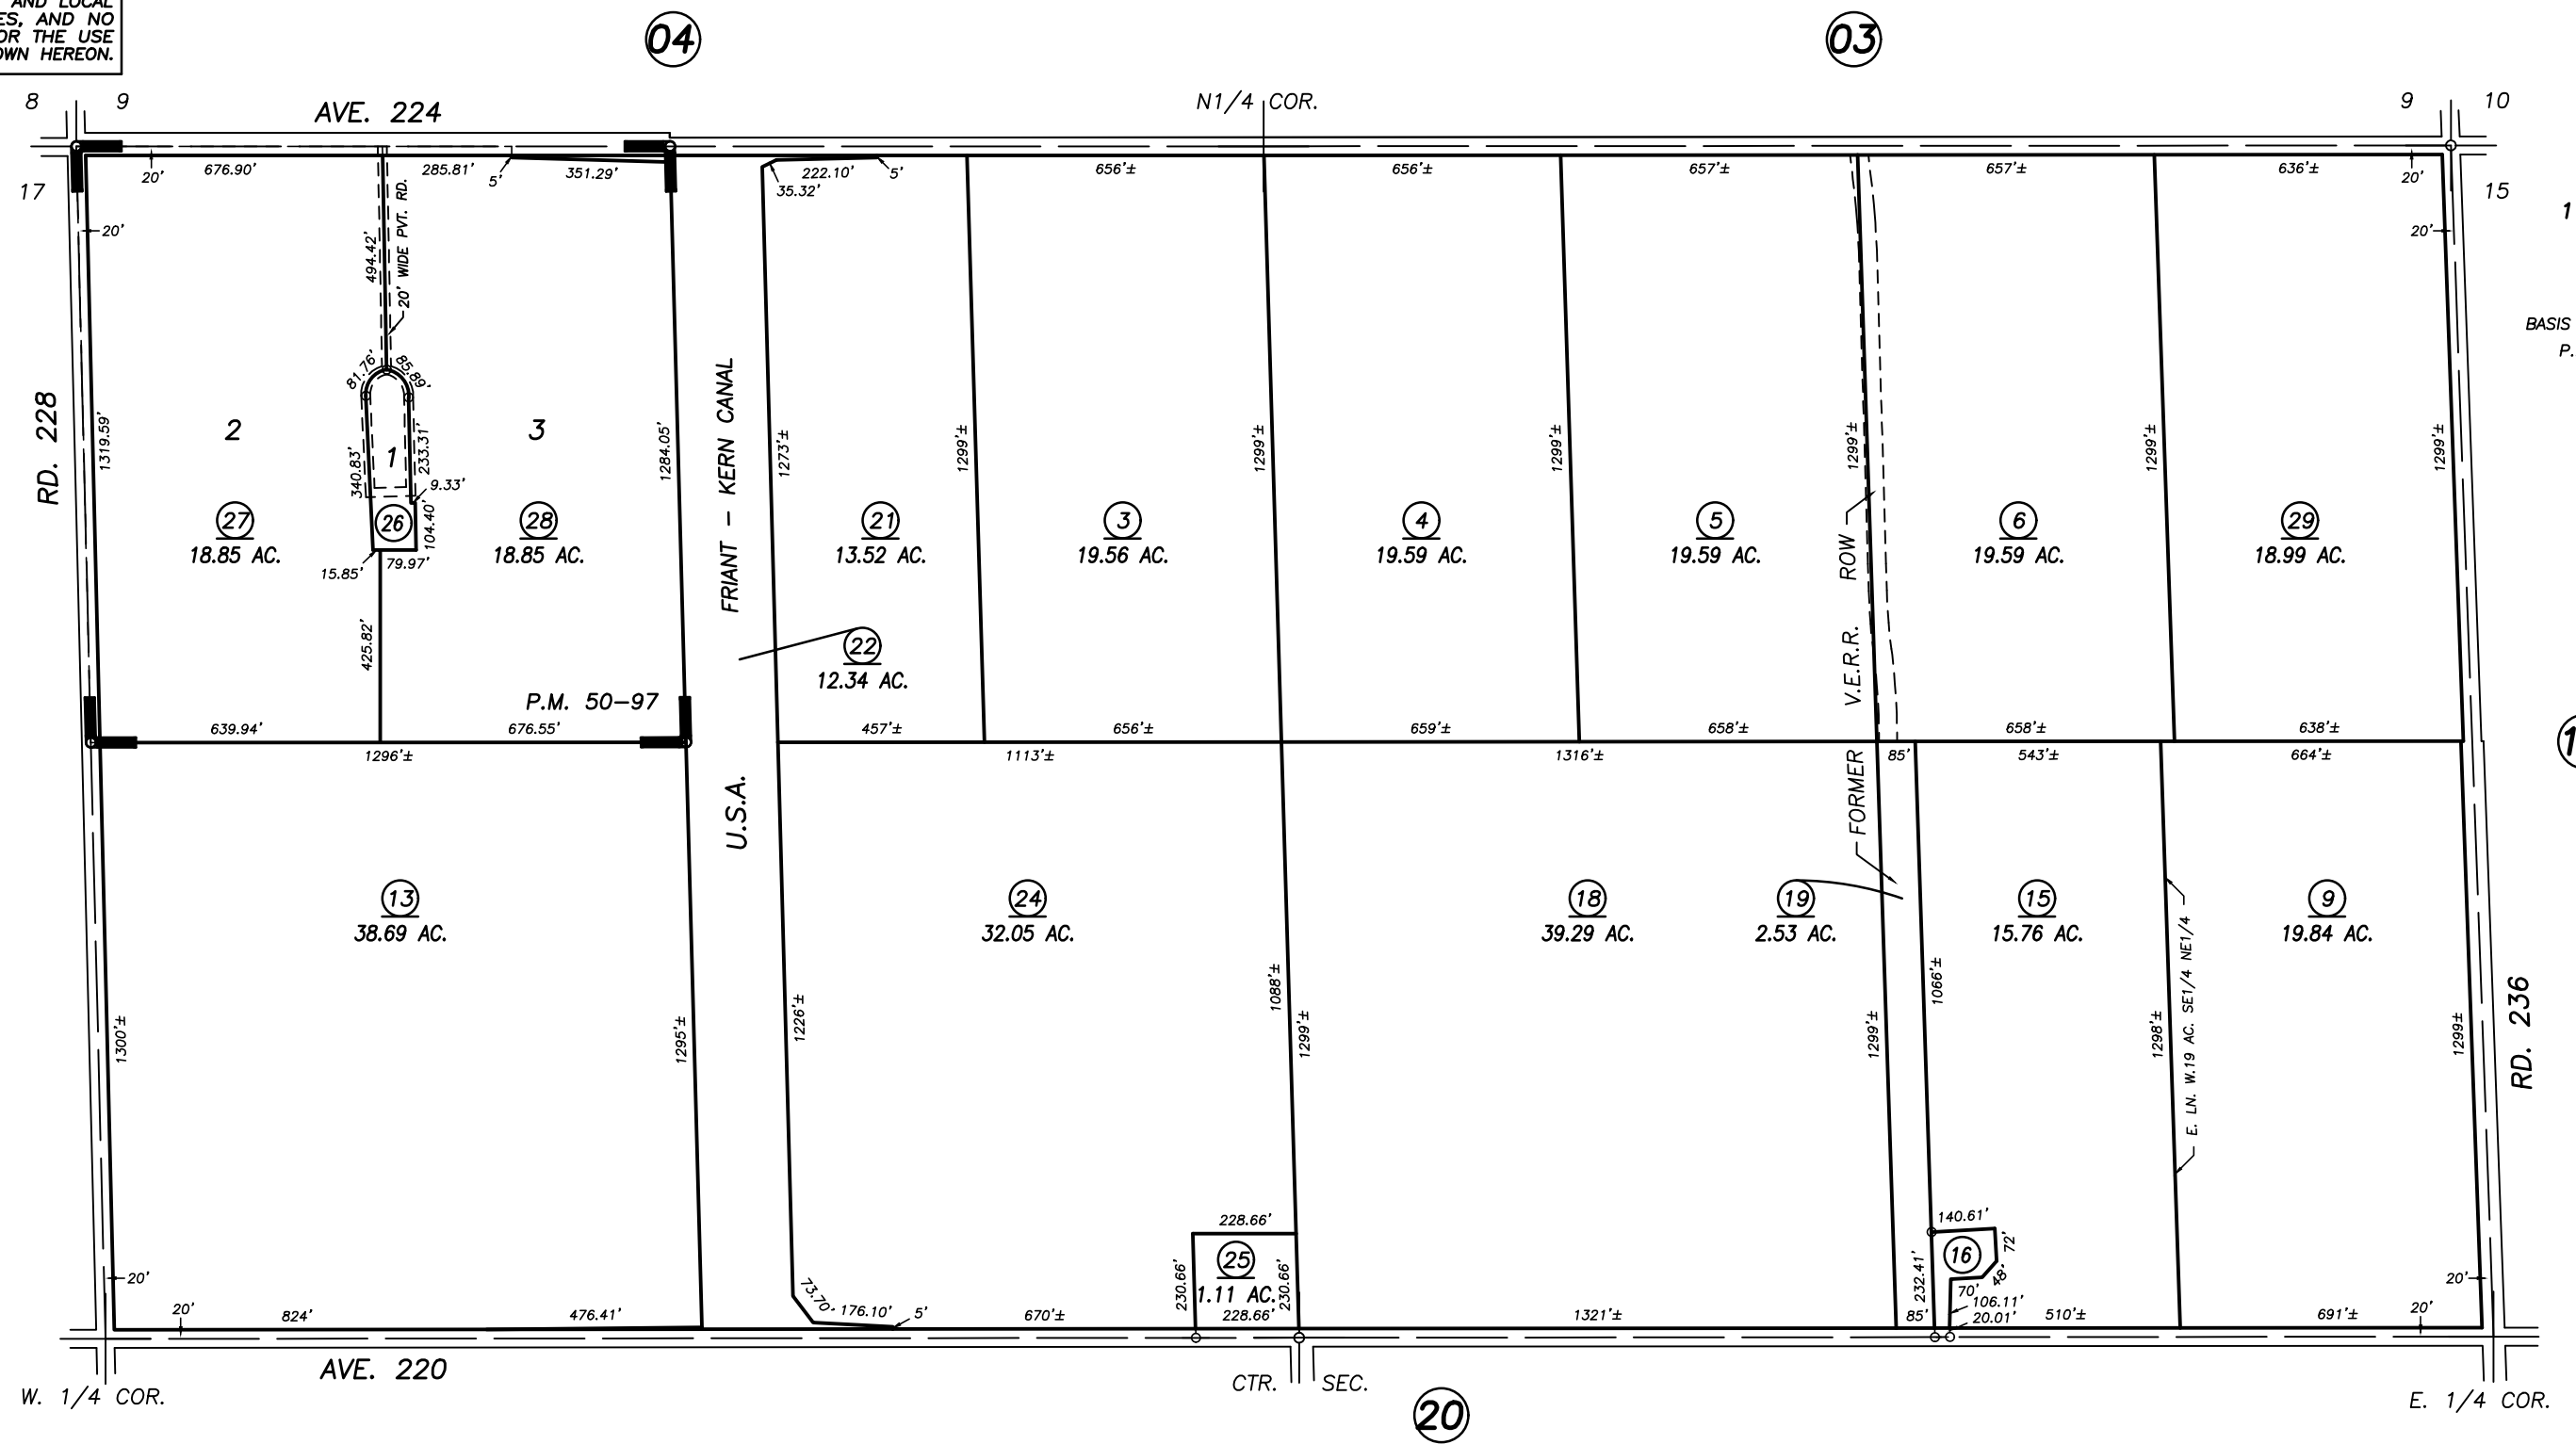

PARCEL MAP NO. 4992, PM 50-97

VICINITY OF LINDSAY
ASSESSOR'S MAPS BK. 210 , PG. 21
COUNTY OF TULARE, CALIFORNIA, U.S.A.

NOTE: Assessor's Parcel Numbers Shown in Circles (1) (123)
Assessor's Block Numbers Shown in Ellipses

2010-0021892	5/27/2011	RLW
REVISION	DATE	TECH