


1/2 OF SEC. 30, T. 20 S., R. 27 E. M. D. B. & M.

TAX CODE AREA **214-10**

141-001

139-006

**DISCLAIMER**  
 THIS MAP WAS PREPARED FOR LOCAL PROPERTY ASSESSMENT PURPOSES ONLY. THE PARCELS SHOWN HEREON MAY NOT COMPLY WITH STATE AND LOCAL SUBDIVISION ORDINANCES. NO LIABILITY IS ASSUMED FOR THE USE OF THE INFORMATION HEREON. R & T CODE SEC. 327, 408.3, ETC.  
 REVISED: 2/18/2016  
 REASON: 2015-0075607  
 CAD TECH: GL

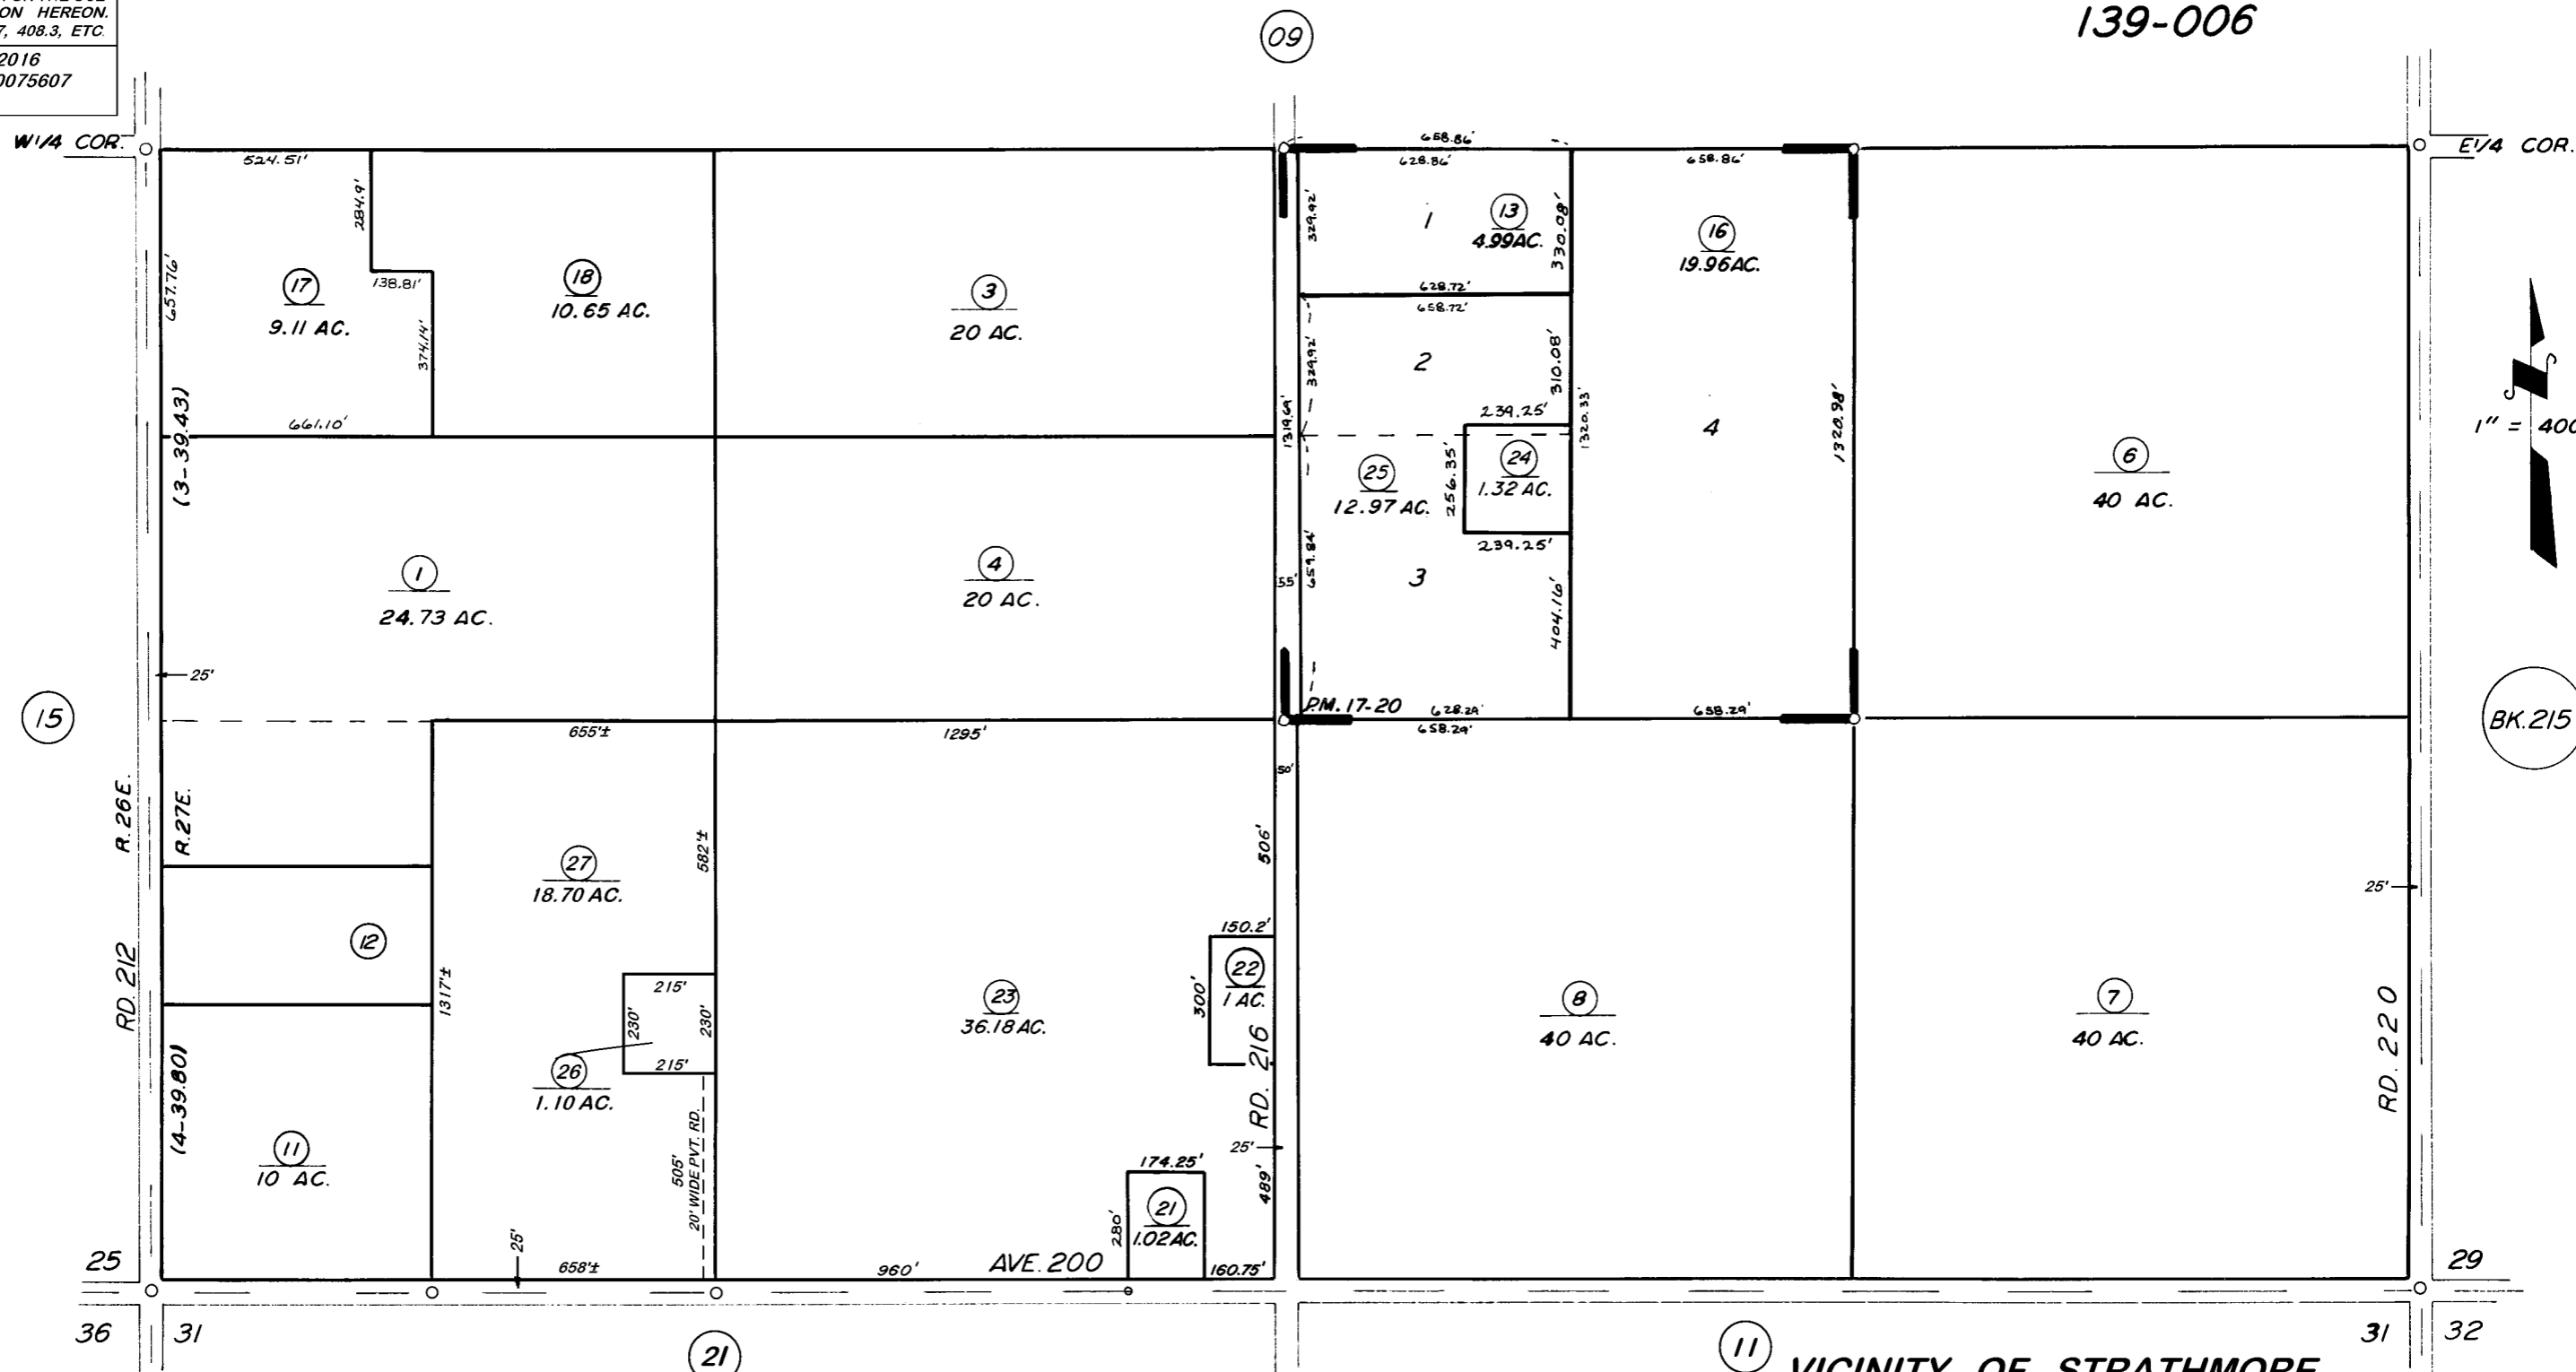

PARCEL MAP 1619 P.M. 17-20

11 VICINITY OF STRATHMORE  
 ASSESSOR'S MAPS BK. 214, PG. 10  
 COUNTY OF TULARE, CALIF.

NOTE — ASSESSOR'S BLOCK NUMBERS SHOWN IN ELLIPSES  
 ASSESSOR'S PARCEL NUMBERS SHOWN IN CIRCLES

