
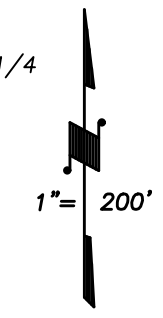



S1/2 OF NW1/4 SEC.31, T.20S., R.27E., M.D.B.&M.

Tax Area Codes 214-22
141-001

DISCLAIMER
THIS MAP WAS PREPARED FOR LOCAL PROPERTY ASSESSMENT PURPOSES ONLY AND THE PARCELS SHOWN HEREON MAY NOT COMPLY WITH STATE AND LOCAL SUBDIVISION ORDINANCES, AND NO LIABILITY IS ASSUMED FOR THE USE OF THE INFORMATION SHOWN HEREON. R & T CODE SEC. 327, 408.3, ETC.

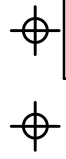

BASIS OF BEARINGS:
P.M. 14-25

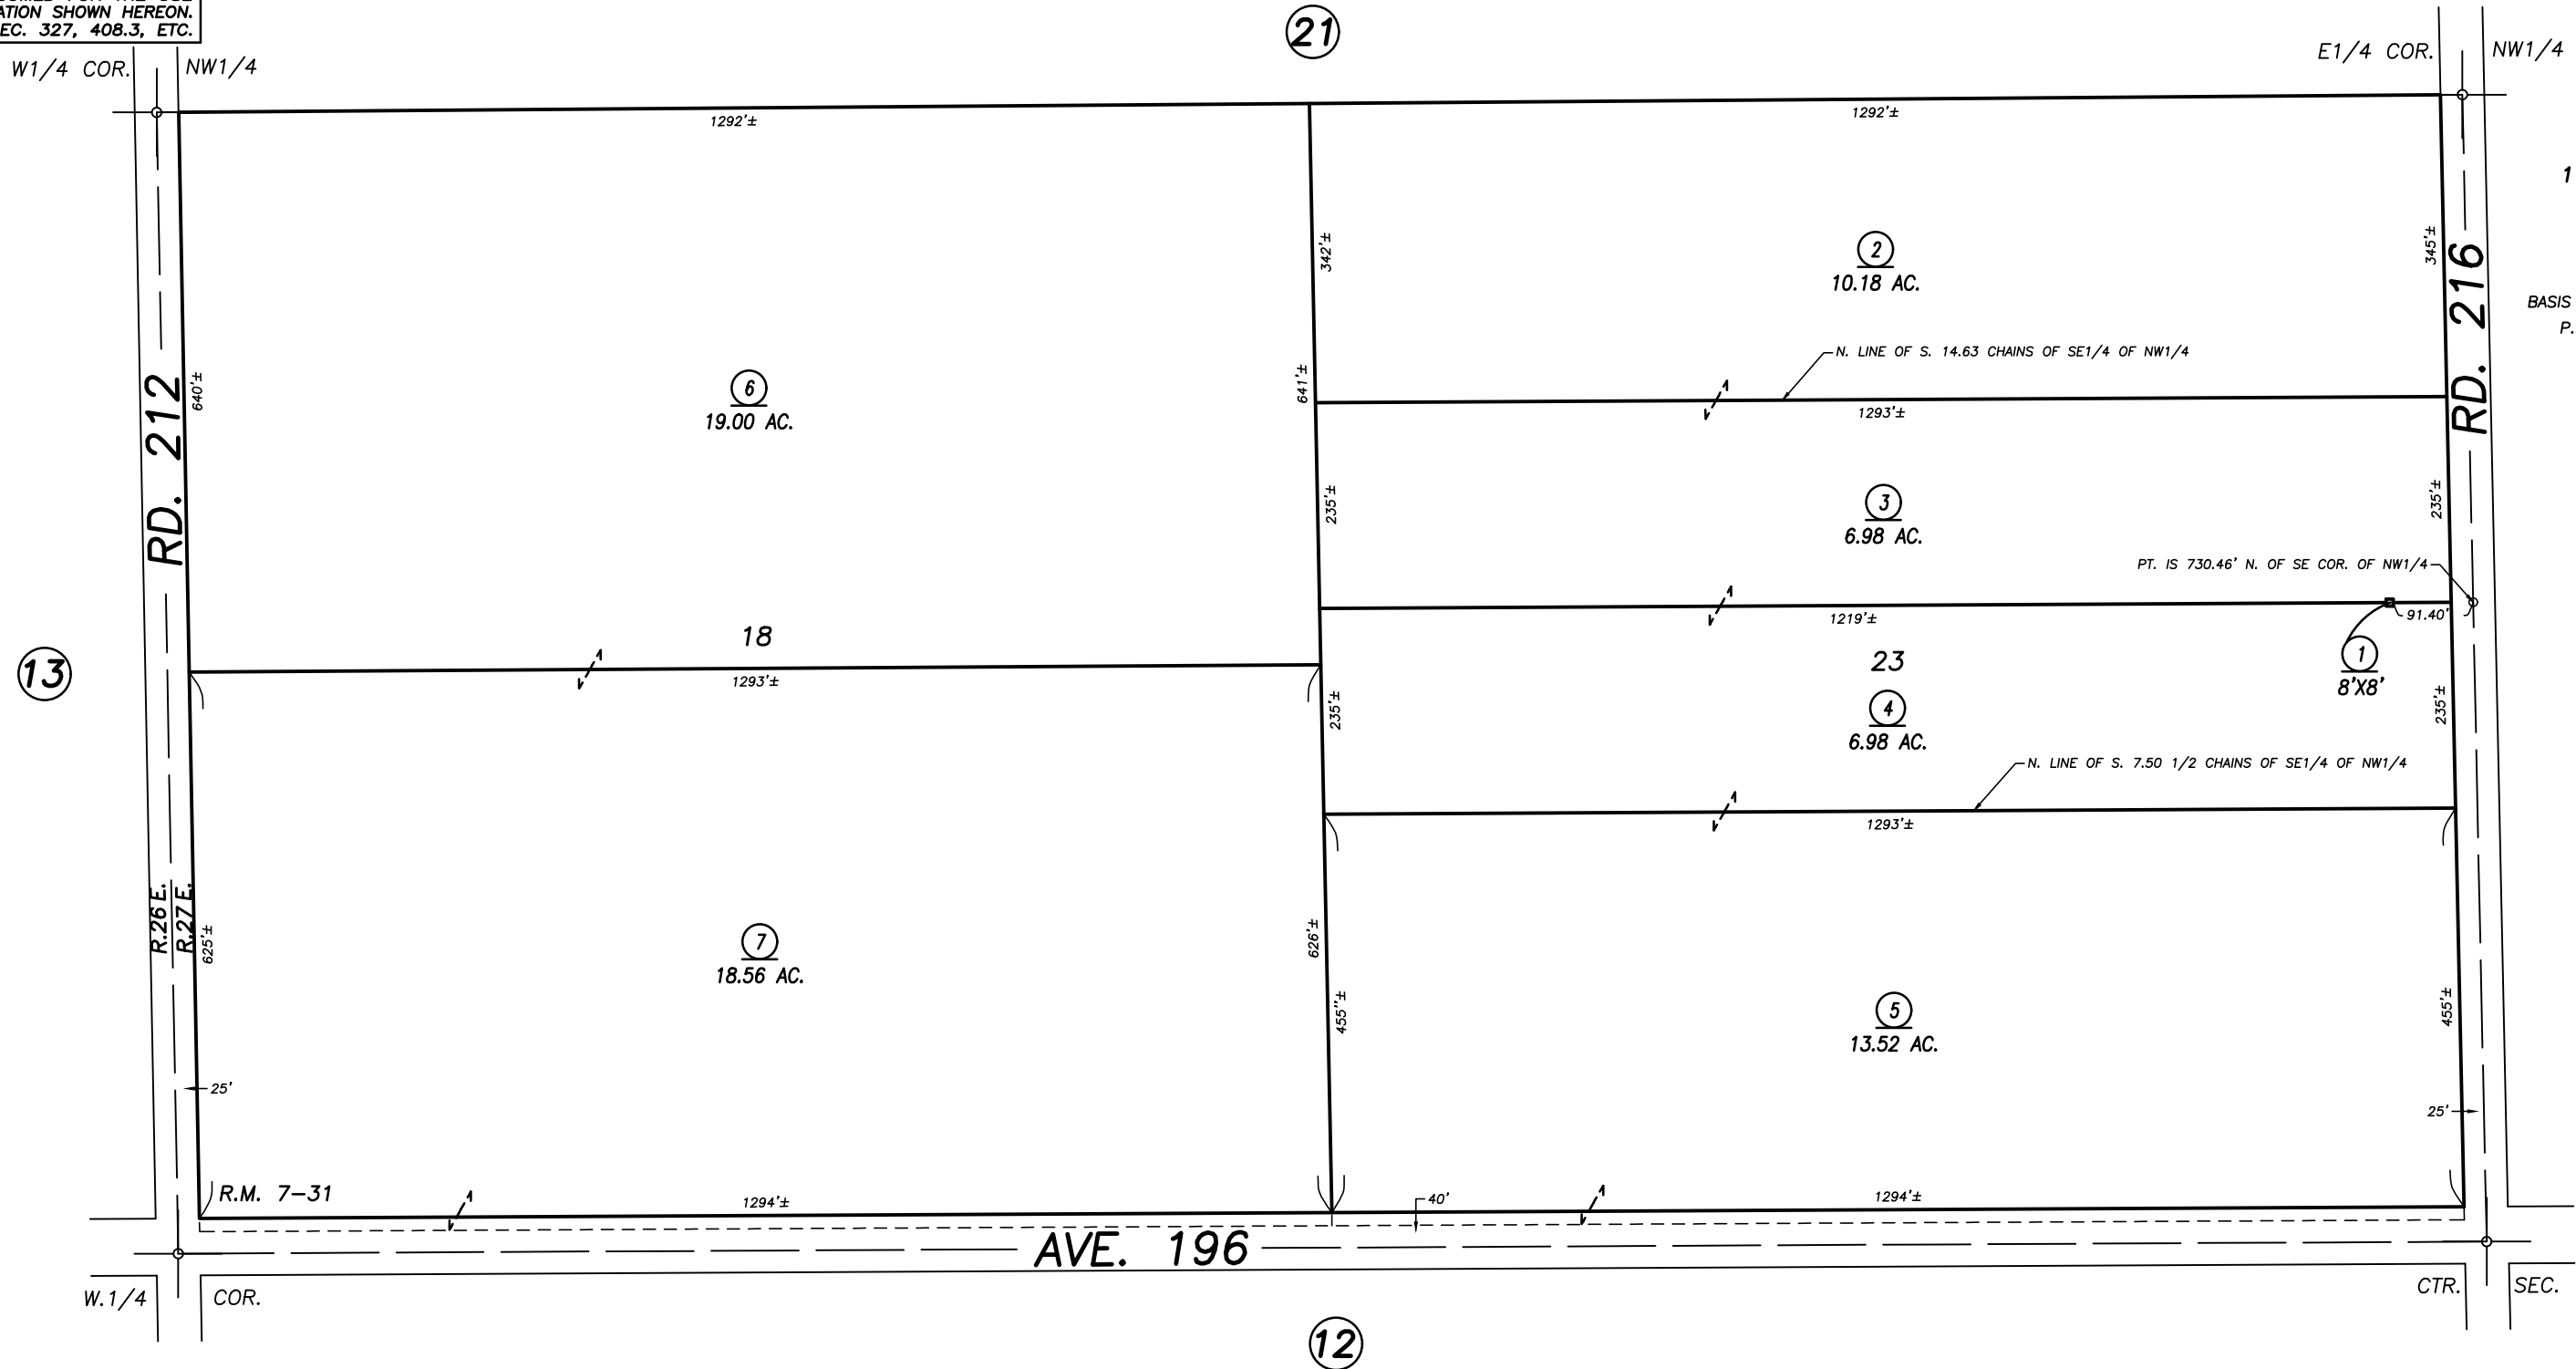

POR. LINDSAY ORCHARD & VINEYARD CO'S COL. TR., R.M. 7-31

VICINITY OF STRATHMORE
ASSESSOR'S MAPS BK. 214 , PG. 22
COUNTY OF TULARE, CALIFORNIA, U.S.A.

NOTE: Assessor's Parcel Numbers Shown in Circles (1) (23)
Assessor's Block Numbers Shown in Ellipses (13) (21) (23)

CAD CONVERSION	01/15/2016	ARL
REVISION	DATE	TECH