


S1/2 OF SW1/4 OF NW1/4 OF SEC.33, T.20S., R.27E., M.D.B.&M.

Tax Area Codes 215-09  
139-003

**DISCLAIMER**  
THIS MAP WAS PREPARED FOR LOCAL PROPERTY ASSESSMENT PURPOSES ONLY AND THE PARCELS SHOWN HEREON MAY NOT COMPLY WITH STATE AND LOCAL SUBDIVISION ORDINANCES, AND NO LIABILITY IS ASSUMED FOR THE USE OF THE INFORMATION SHOWN HEREON.

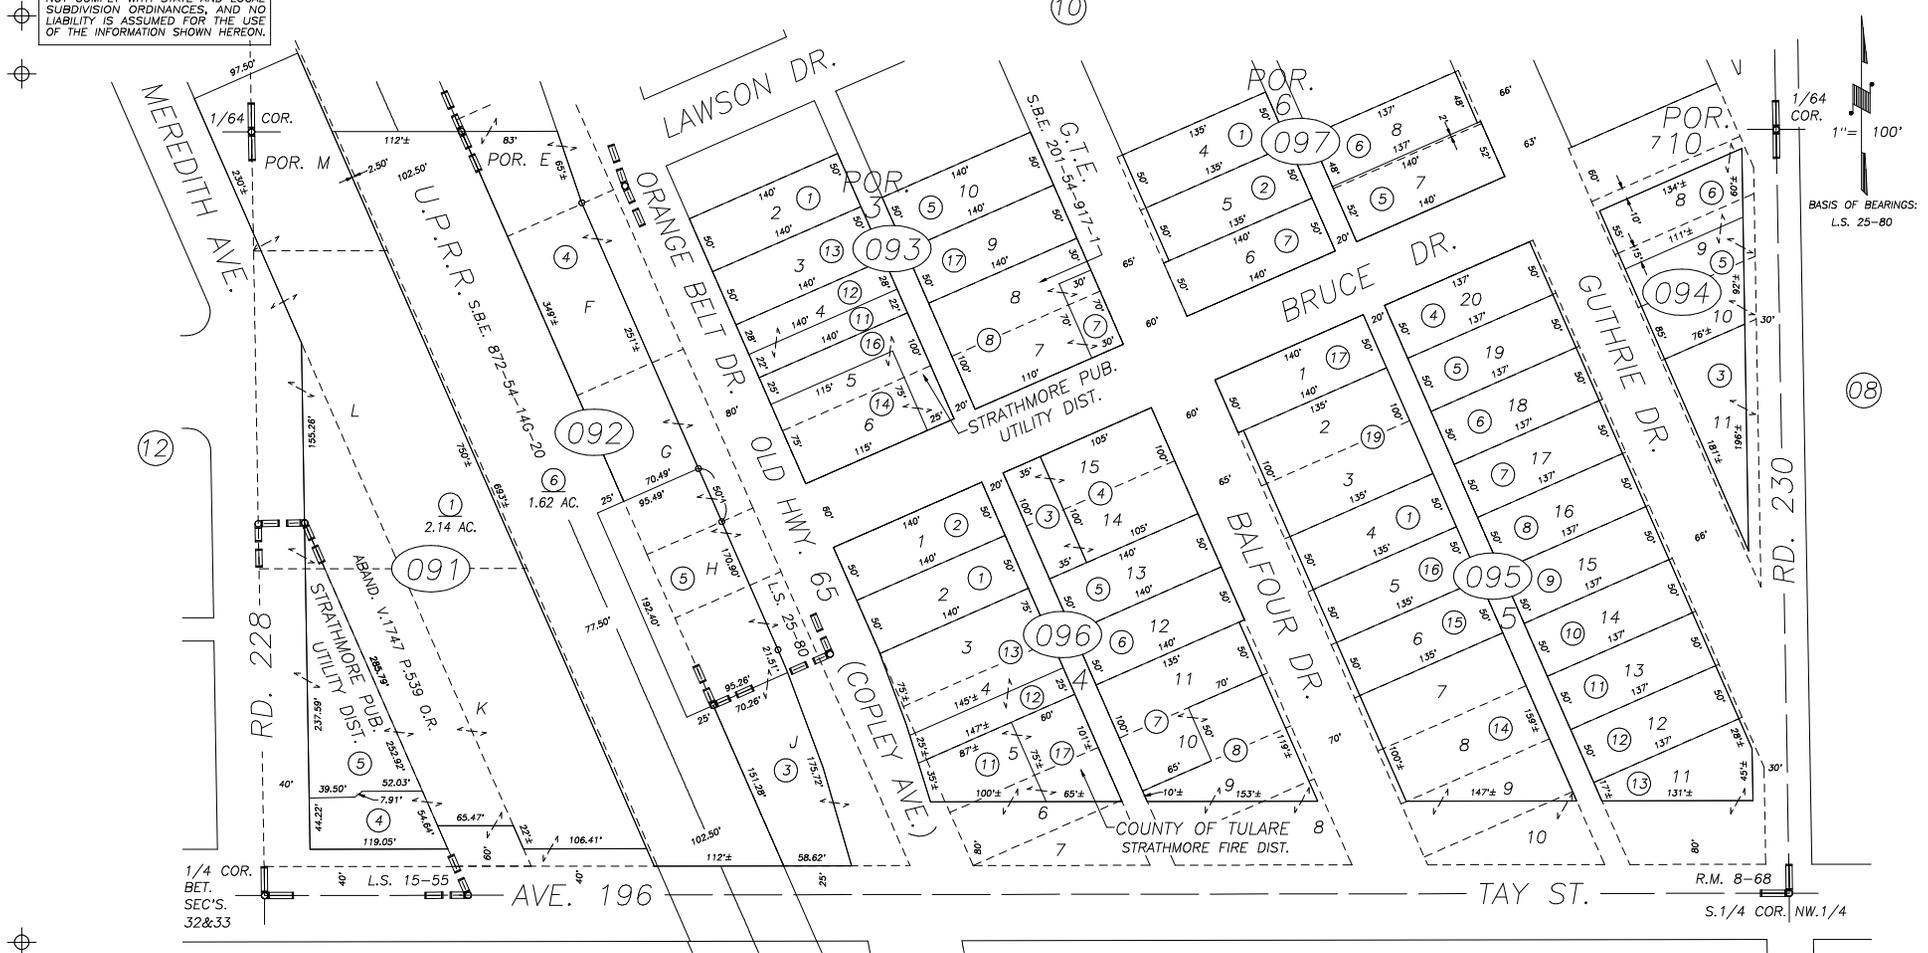

POR. TOWNSHIP OF STRATHMORE, R.M. 8-68  
RECORD OF SURVEY, L.S. 15-55  
POR. RECORD OF SURVEY, L.S. 25-80

VICINITY OF STRATHMORE  
ASSESSOR'S MAPS BK. 215 , PG. 09  
COUNTY OF TULARE, CALIFORNIA, U.S.A.

NOTE: Assessor's Parcel Numbers Shown in Circles ① 123  
Assessor's Block Numbers Shown in Ellipses ① 123

2005-0065971	02/28/2014	RLW
REVISION	DATE	TECH