


**DISCLAIMER**  
 THIS MAP WAS PREPARED FOR LOCAL PROPERTY ASSESSMENT PURPOSES ONLY. THE PARCELS SHOWN HEREON MAY NOT COMPLY WITH STATE AND LOCAL SUBDIVISION ORDINANCES. NO LIABILITY IS ASSUMED FOR THE USE OF THE INFORMATION HEREON.

REVISED: 01/28/2014  
 REASON: ADJ. PG. UPDATE  
 CAD TECH: LLB

S 1/2 OF NE 1/4 OF SW 1/4 SEC. 33, T.20S., R.27E., M.D.B.&M.

TAX CODE AREA **215-15**  
**139-001**  
**139-008**

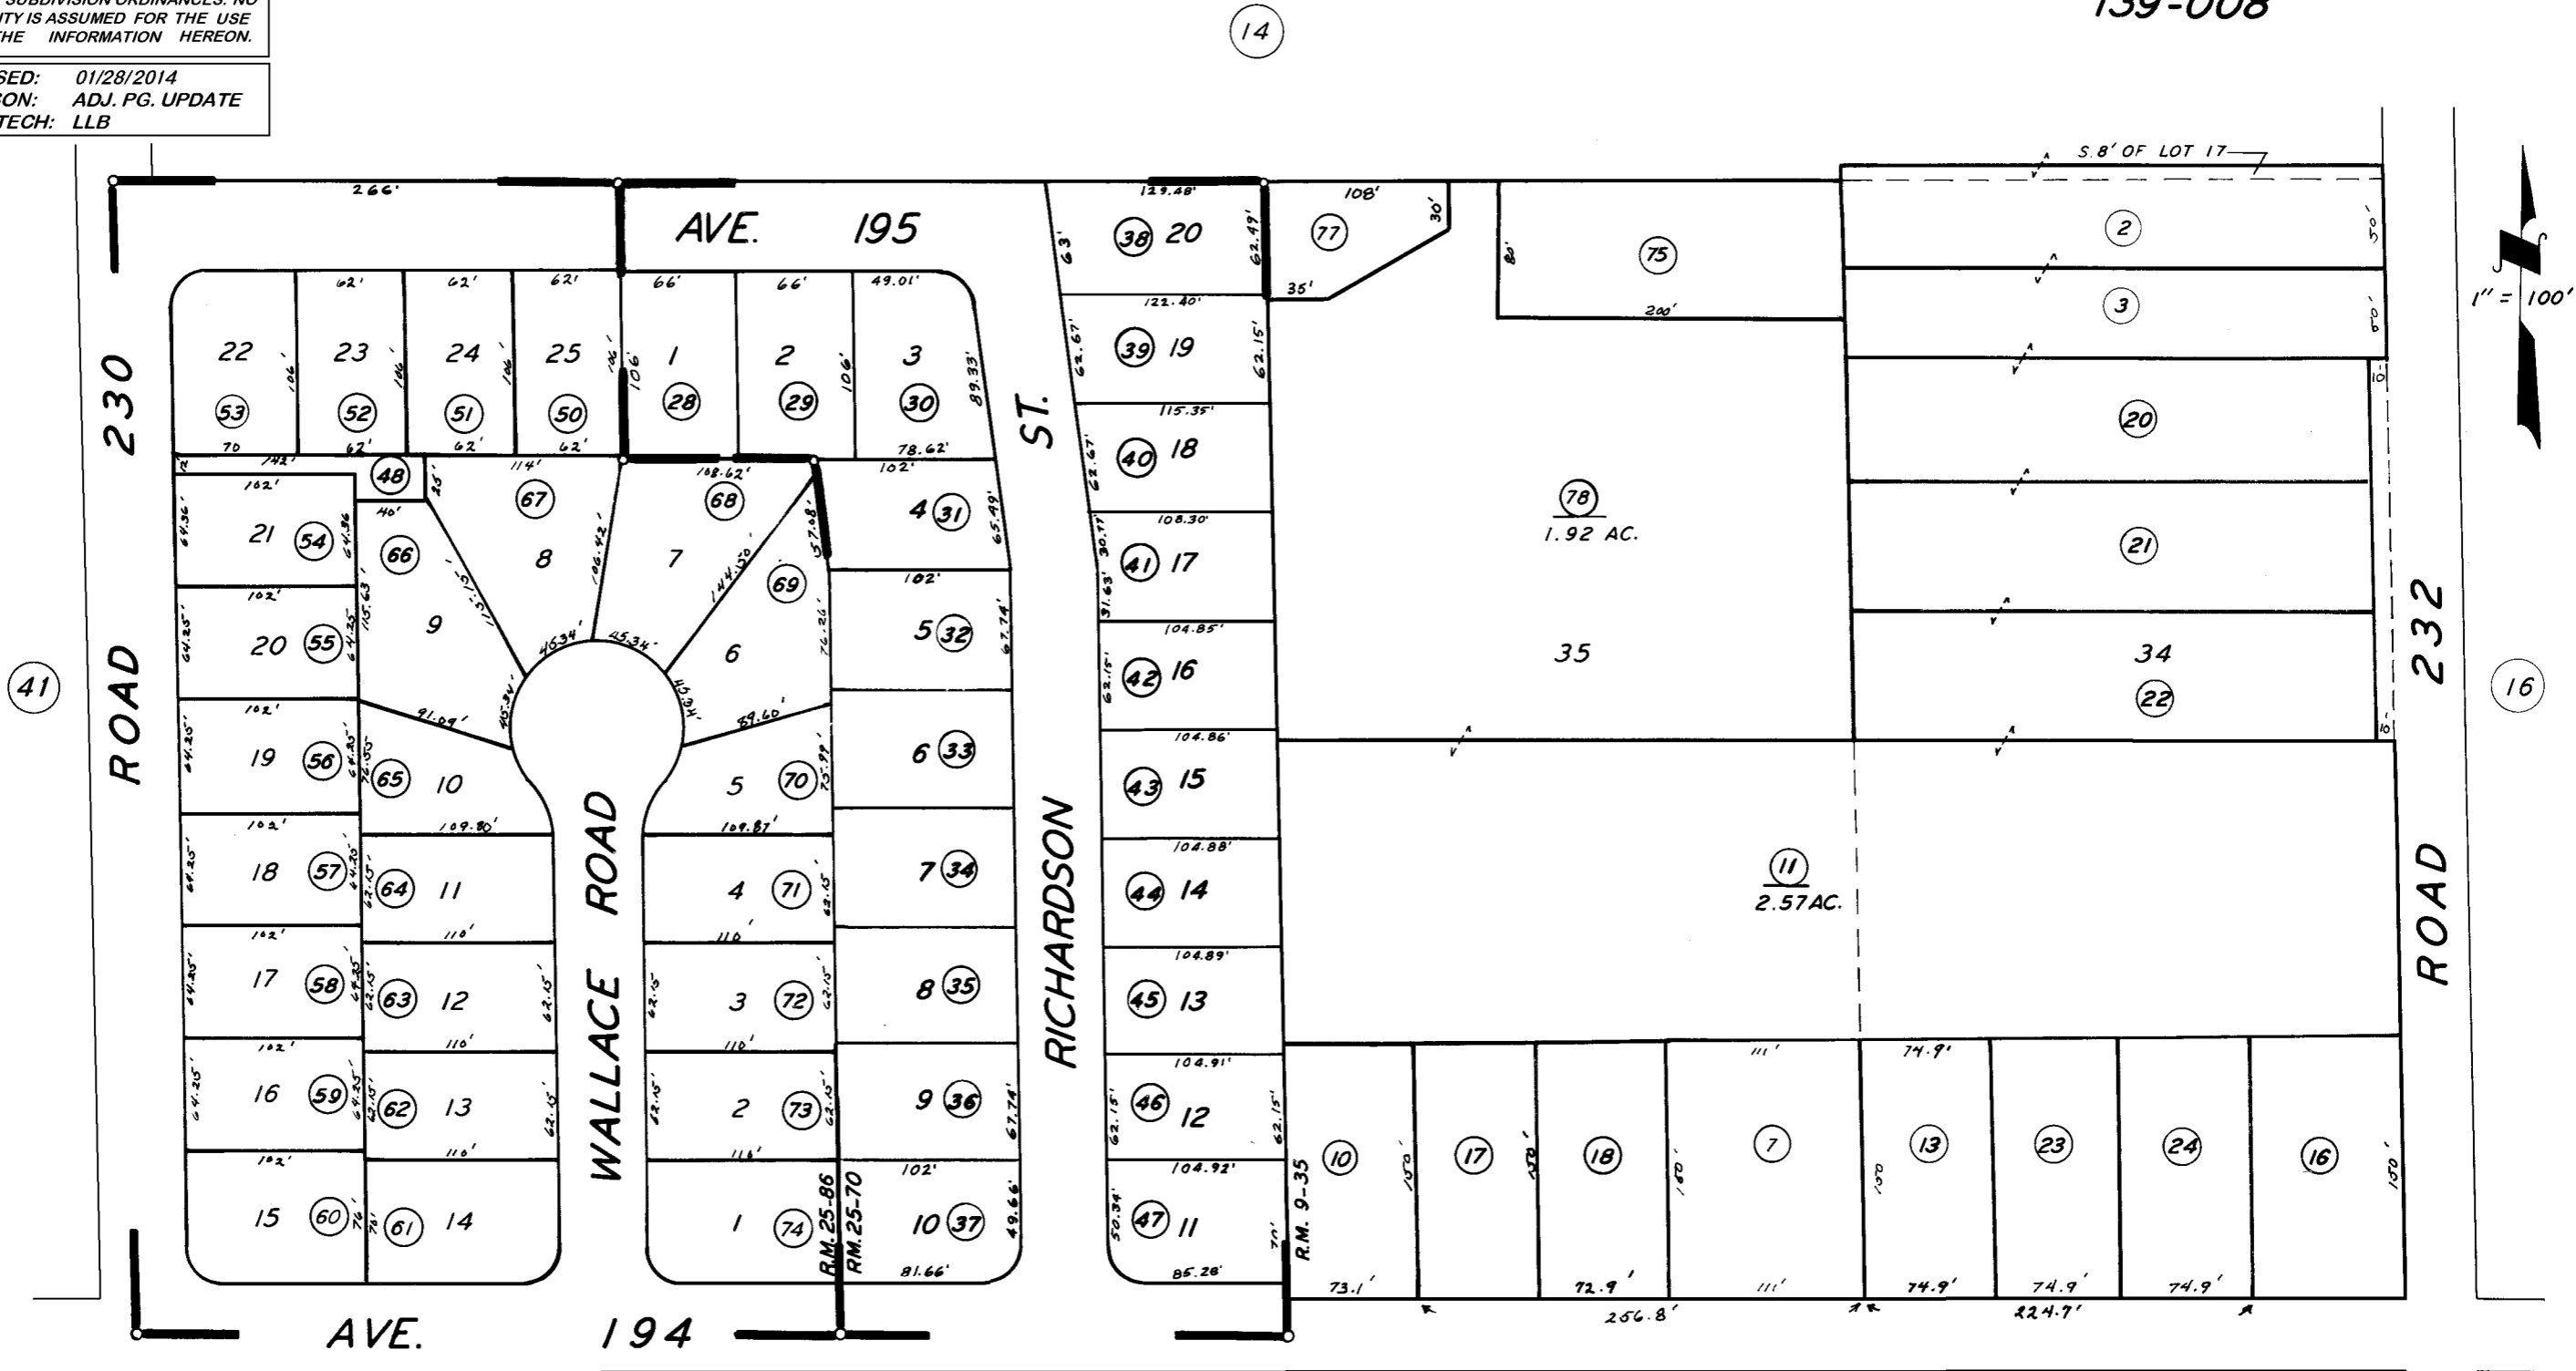

POR. STRATHMORE COL. R.M. 9-35  
 TRACT 518 R.M. 25-70  
 TRACT NO. 518 UNIT 2 R.M. 25-86

24

VICINITY OF STRATHMORE  
 ASSESSOR'S MAPS BK. 215, PG. 15.  
 COUNTY OF TULARE, CALIF.

NOTE - ASSESSOR'S BLOCK NUMBERS SHOWN IN ELLIPSES  
 ASSESSOR'S PARCEL NUMBERS SHOWN IN CIRCLES