

DISCLAIMER

THIS MAP WAS PREPARED FOR LOCAL PROPERTY ASSESSMENT PURPOSES ONLY AND THE PARCELS SHOWN HEREON MAY NOT COMPLY WITH STATE AND LOCAL SUBDIVISION ORDINANCES, AND NO LIABILITY IS ASSUMED FOR THE USE OF THE INFORMATION SHOWN HEREON.


POR. N1/2 SEC.32, T.20S., R.27E., M.D.B.&M.

Tax Area Codes **215-33**



139-001

139-014

141-001

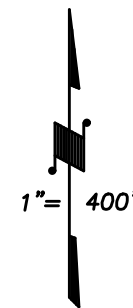

BK. 214

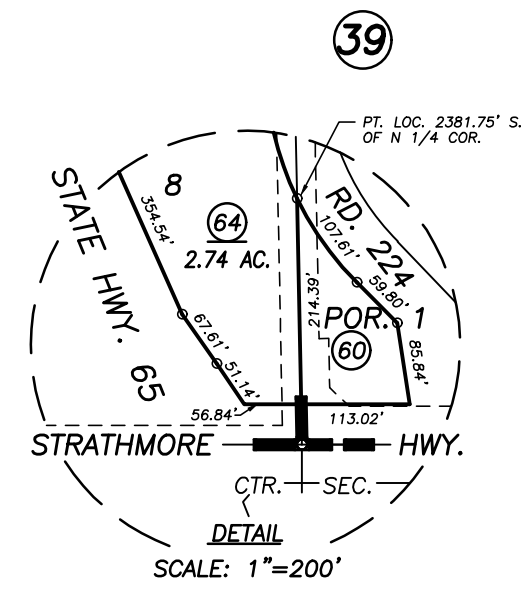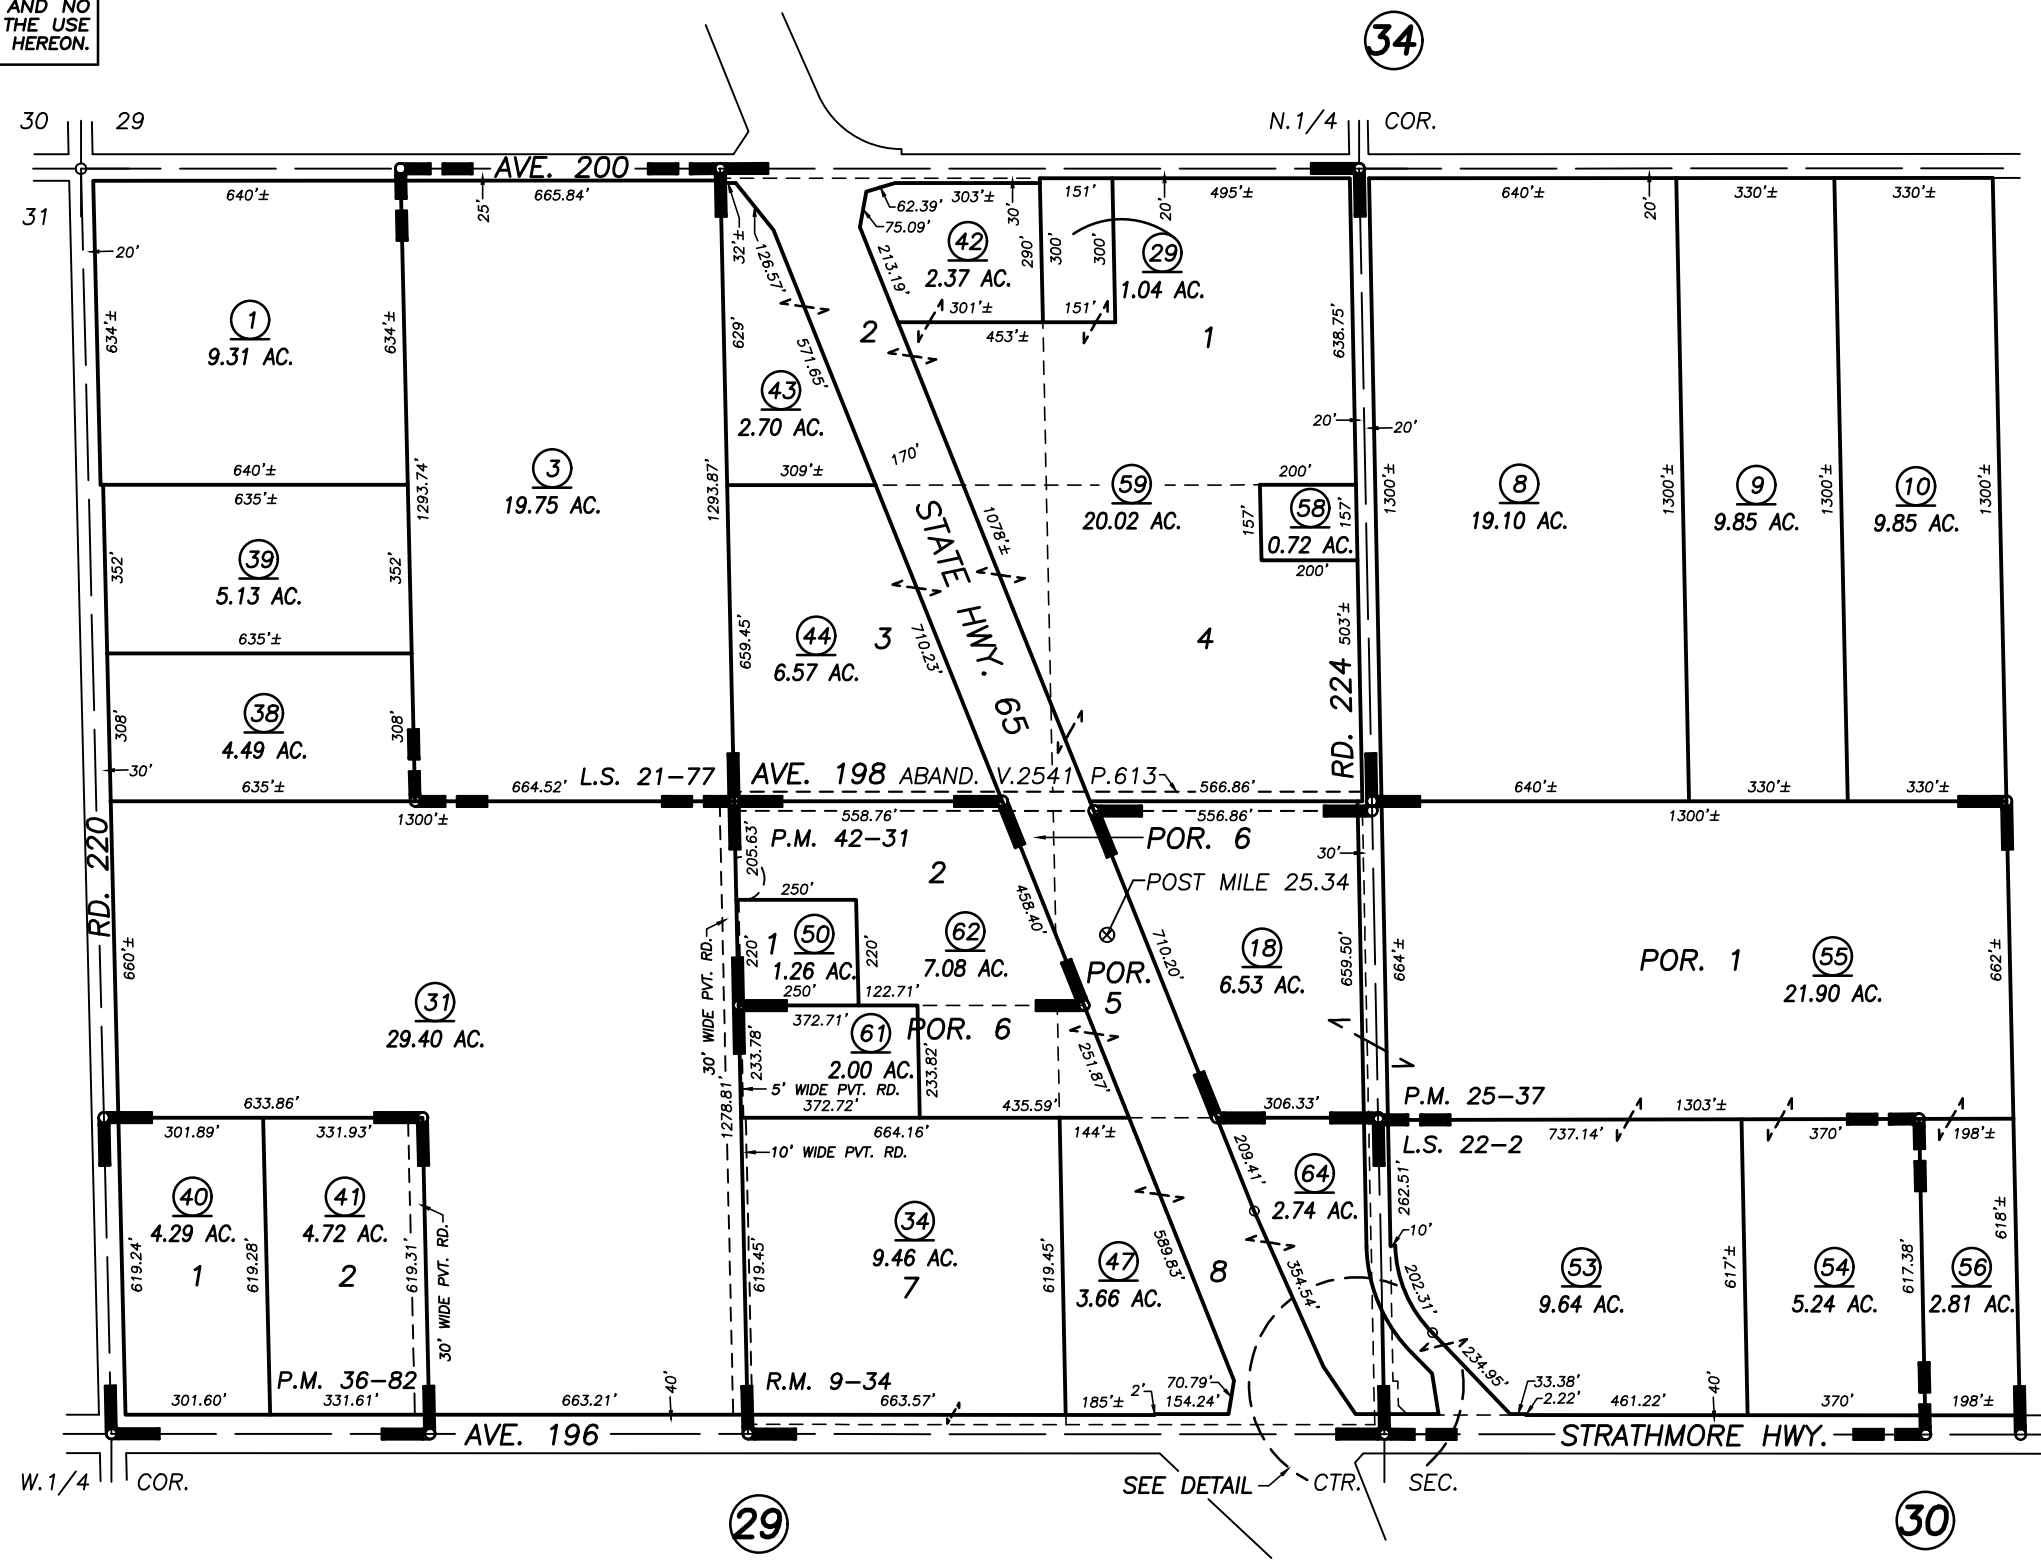

MC MURDO'S SUB., R.M. 9-34
 POR. PARCEL MAP 2436, P.M. 25-37
 PARCEL MAP 3579, P.M. 36-82
 POR. RECORD OF SURVEY, L.S. 17-85 (HWY.65)
 PARCEL MAP 4127, P.M. 42-31
 RECORD OF SURVEY, L.S. 22-2
 RECORD OF SURVEY, L.S. 21-77

VICINITY OF STRATHMORE
ASSESSOR'S MAPS BK. 215 , PG. 33
COUNTY OF TULARE, CALIFORNIA, U.S.A.

NOTE: Assessor's Parcel Numbers Shown in Circles (1) (123)
 Assessor's Block Numbers Shown in Elipses

1994-0004367	03/16/2020	ASG
REVISION	DATE	TECH