
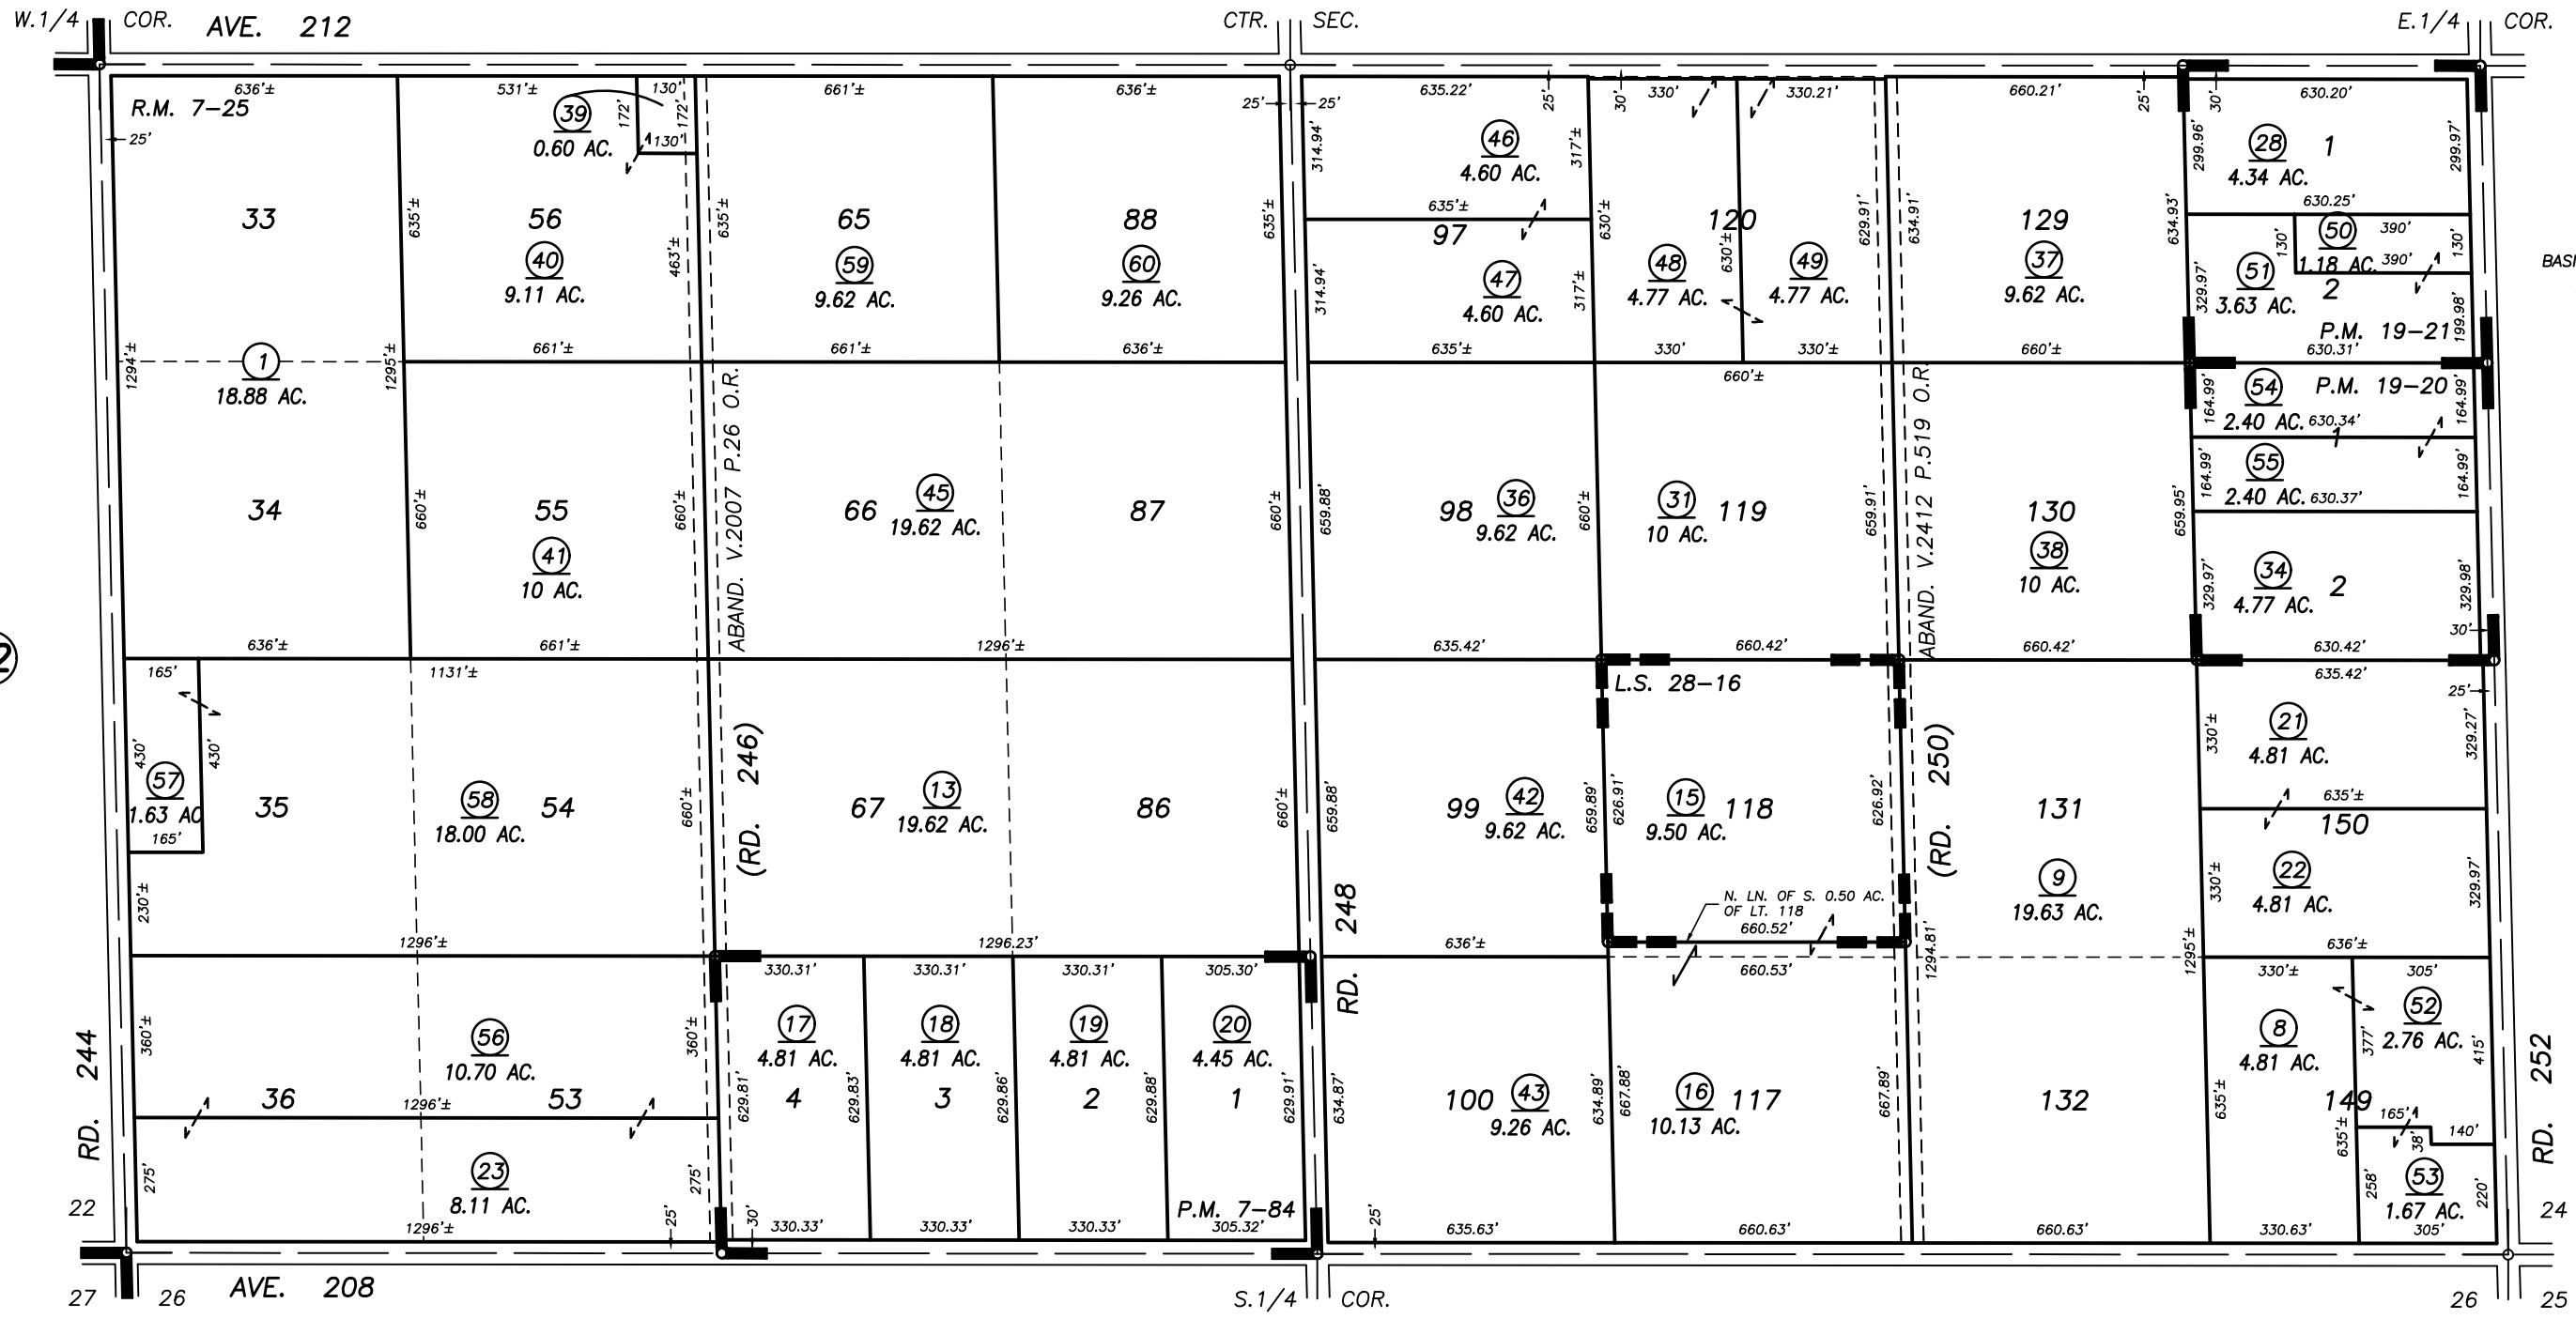


S1/2 SEC.23, T.20S., R.27E., M.D.B.&M.

Tax Area Codes 216-07
139-006

DISCLAIMER
THIS MAP WAS PREPARED FOR LOCAL PROPERTY ASSESSMENT PURPOSES ONLY AND THE PARCELS SHOWN HEREON MAY NOT COMPLY WITH STATE AND LOCAL SUBDIVISION ORDINANCES, AND NO LIABILITY IS ASSUMED FOR THE USE OF THE INFORMATION SHOWN HEREON.

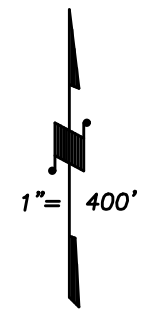

POR. EL MIRADOR ORANGE TRACT, R.M. 7-25
PARCEL MAP 684, P.M. 7-84
PARCEL MAP 1819, P.M. 19-20
PARCEL MAP 1820, P.M. 19-21
RECORD OF SURVEY, L.S. 28-16

VICINITY OF LINDSAY
ASSESSOR'S MAPS BK. 216 , PG. 07
COUNTY OF TULARE, CALIFORNIA, U.S.A.