


DISCLAIMER
 THIS MAP WAS PREPARED FOR LOCAL PROPERTY ASSESSMENT PURPOSES ONLY. THE PARCELS SHOWN HEREON MAY NOT COMPLY WITH STATE AND LOCAL SUBDIVISION ORDINANCES. NO LIABILITY IS ASSUMED FOR THE USE OF THE INFORMATION HEREON.

REVISED: 09/03/2008
 REASON: 2006-0023599
 CAD TECH: CBT

S 1/2 SEC. 26, T. 20S., R. 27E., M.D.B. & M.

TAX CODE AREA
 139-006

216-11

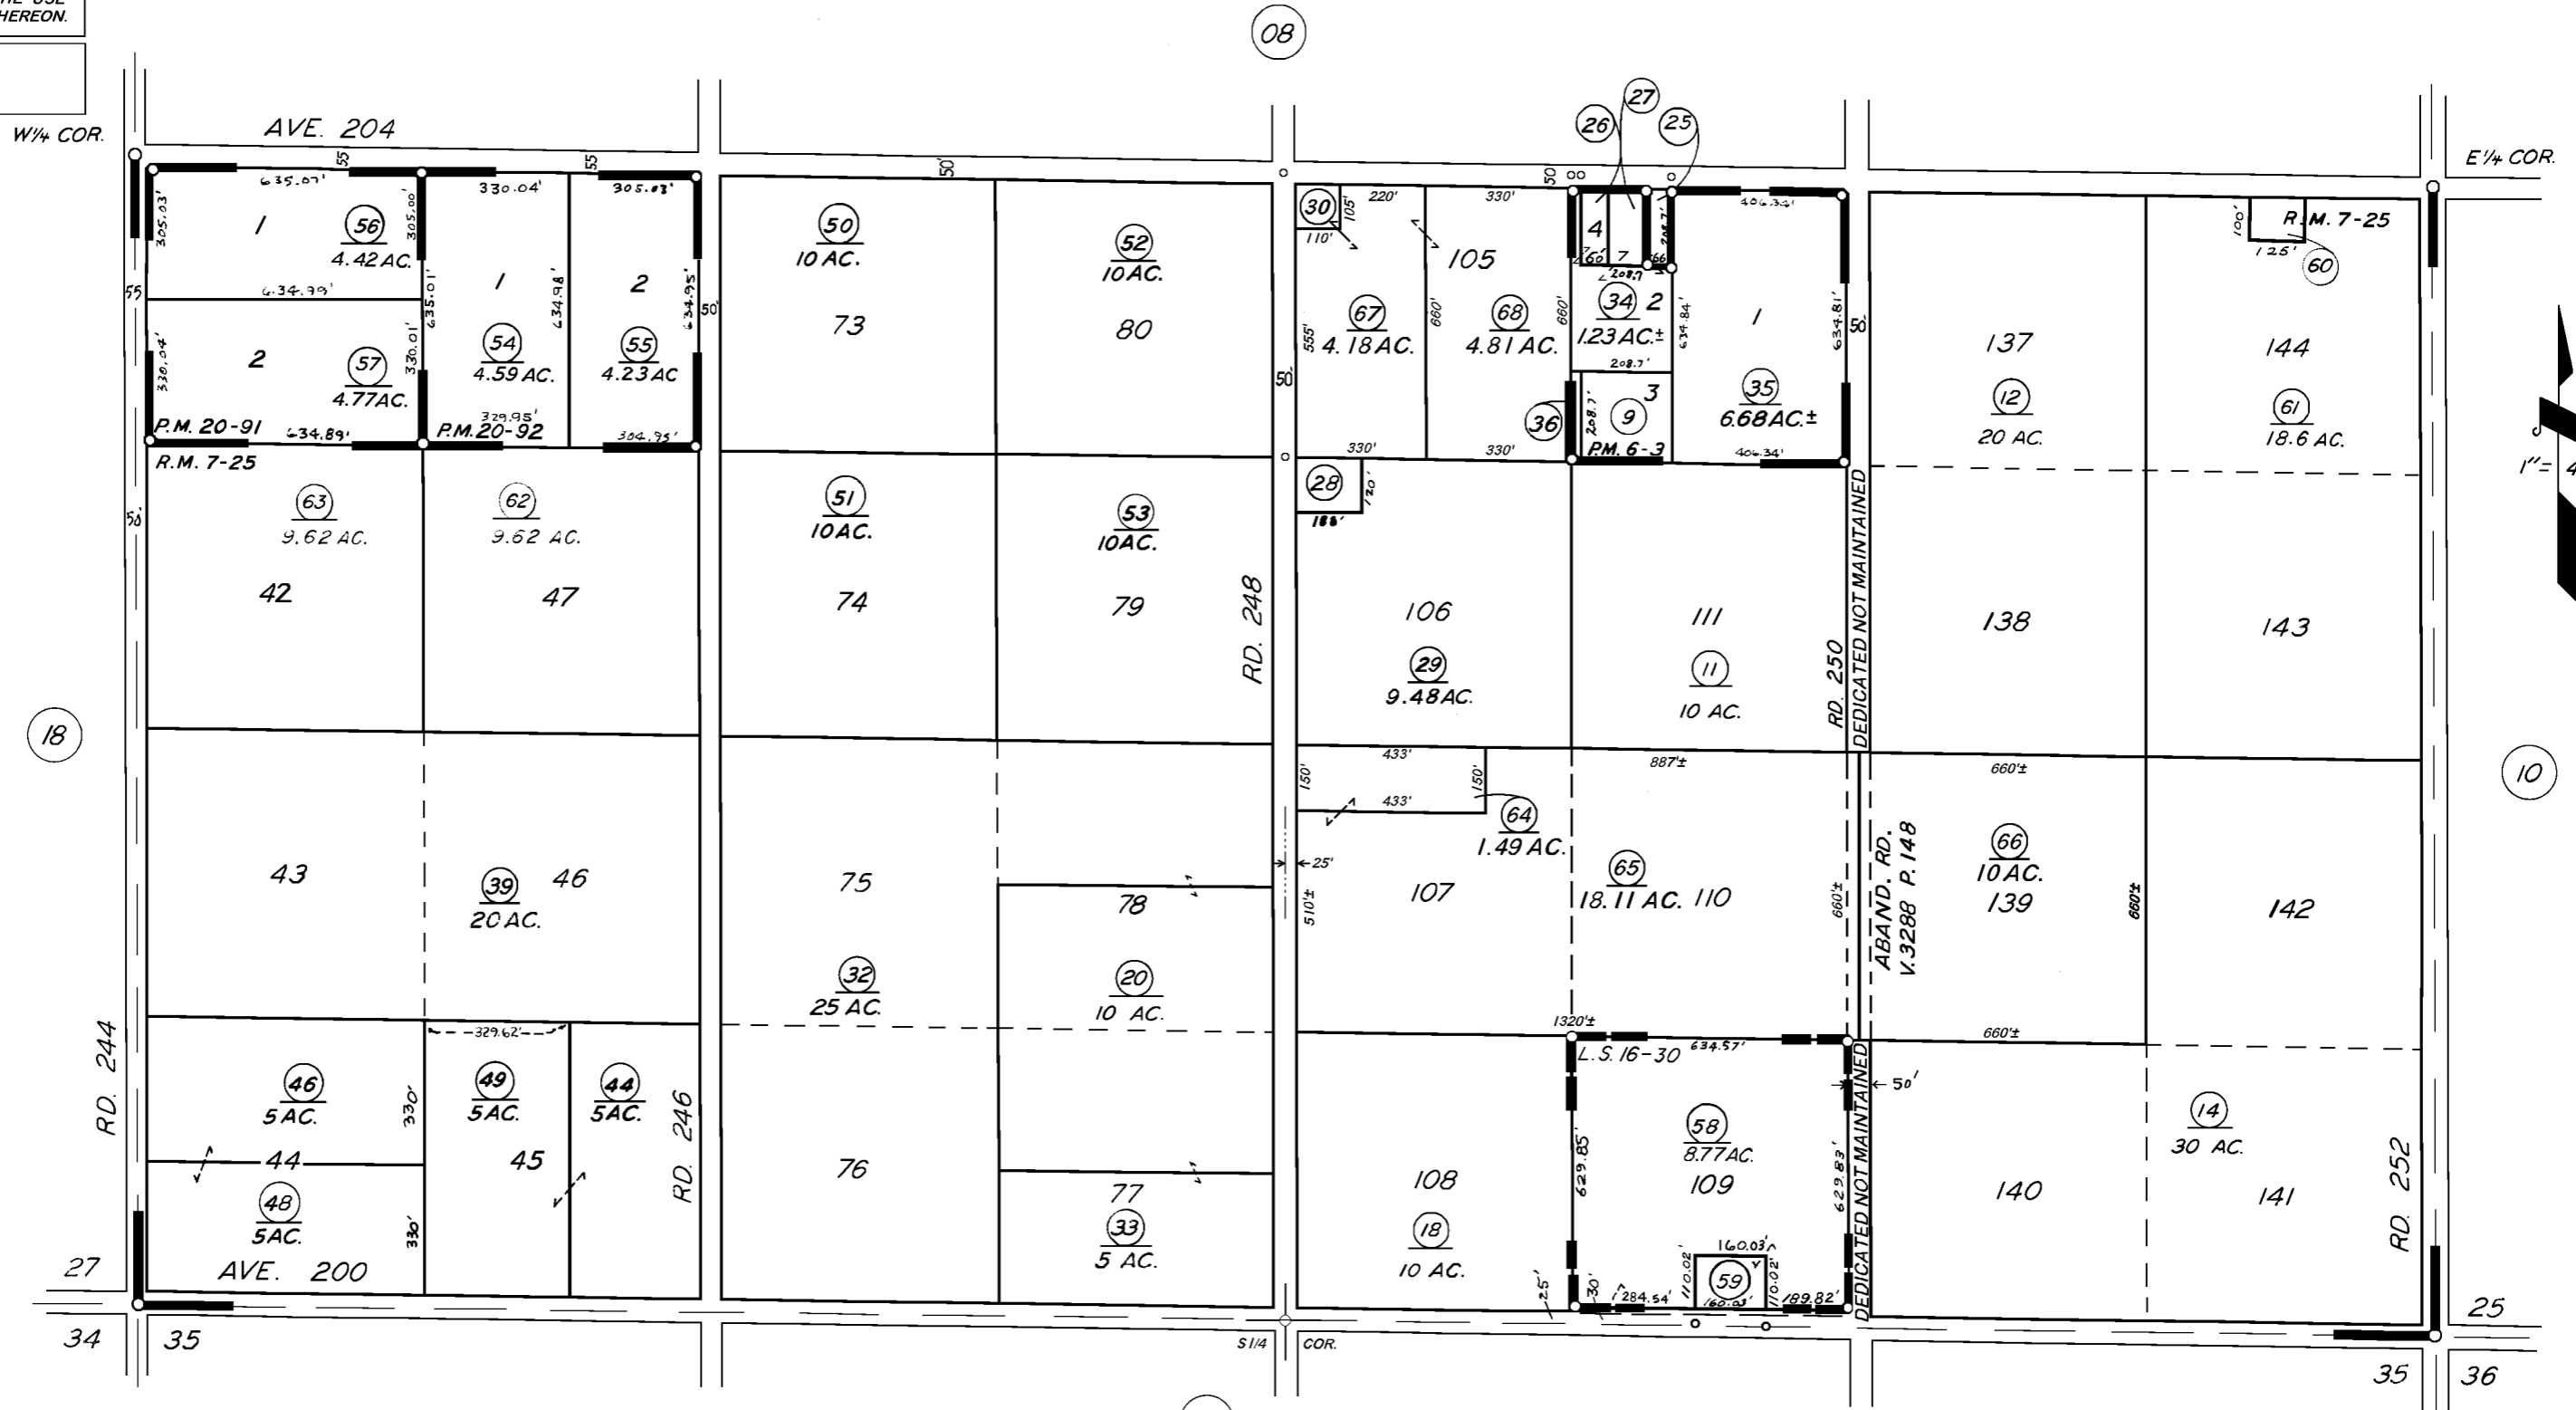

POR. EL MIRADOR ORANGE TR., R.M. 7-25
 PARCEL MAP 503, P.M. 6-3
 PARCEL MAP 1990, P.M. 20-91
 PARCEL MAP 1991, P.M. 20-92
 RECORD OF SURVEY L.S. 16-30

ASSESSOR'S MAPS BK. 216, PG. 11
 COUNTY OF TULARE, CALIF.

NOTE — ASSESSOR'S BLOCK NUMBERS SHOWN IN ELLIPSES
 ASSESSOR'S PARCEL NUMBERS SHOWN IN CIRCLES

