


**DISCLAIMER**  
 THIS MAP WAS PREPARED FOR LOCAL PROPERTY ASSESSMENT PURPOSES ONLY AND THE PARCELS SHOWN HEREON MAY NOT COMPLY WITH STATE AND LOCAL SUBDIVISION ORDINANCES, AND NO LIABILITY IS ASSUMED FOR THE USE OF THE INFORMATION SHOWN HEREON.

N 1/2 SEC. 35, T.20S., R.27E., M.D.B. & M.

Tax Area Code 216-12  
 139-001

11

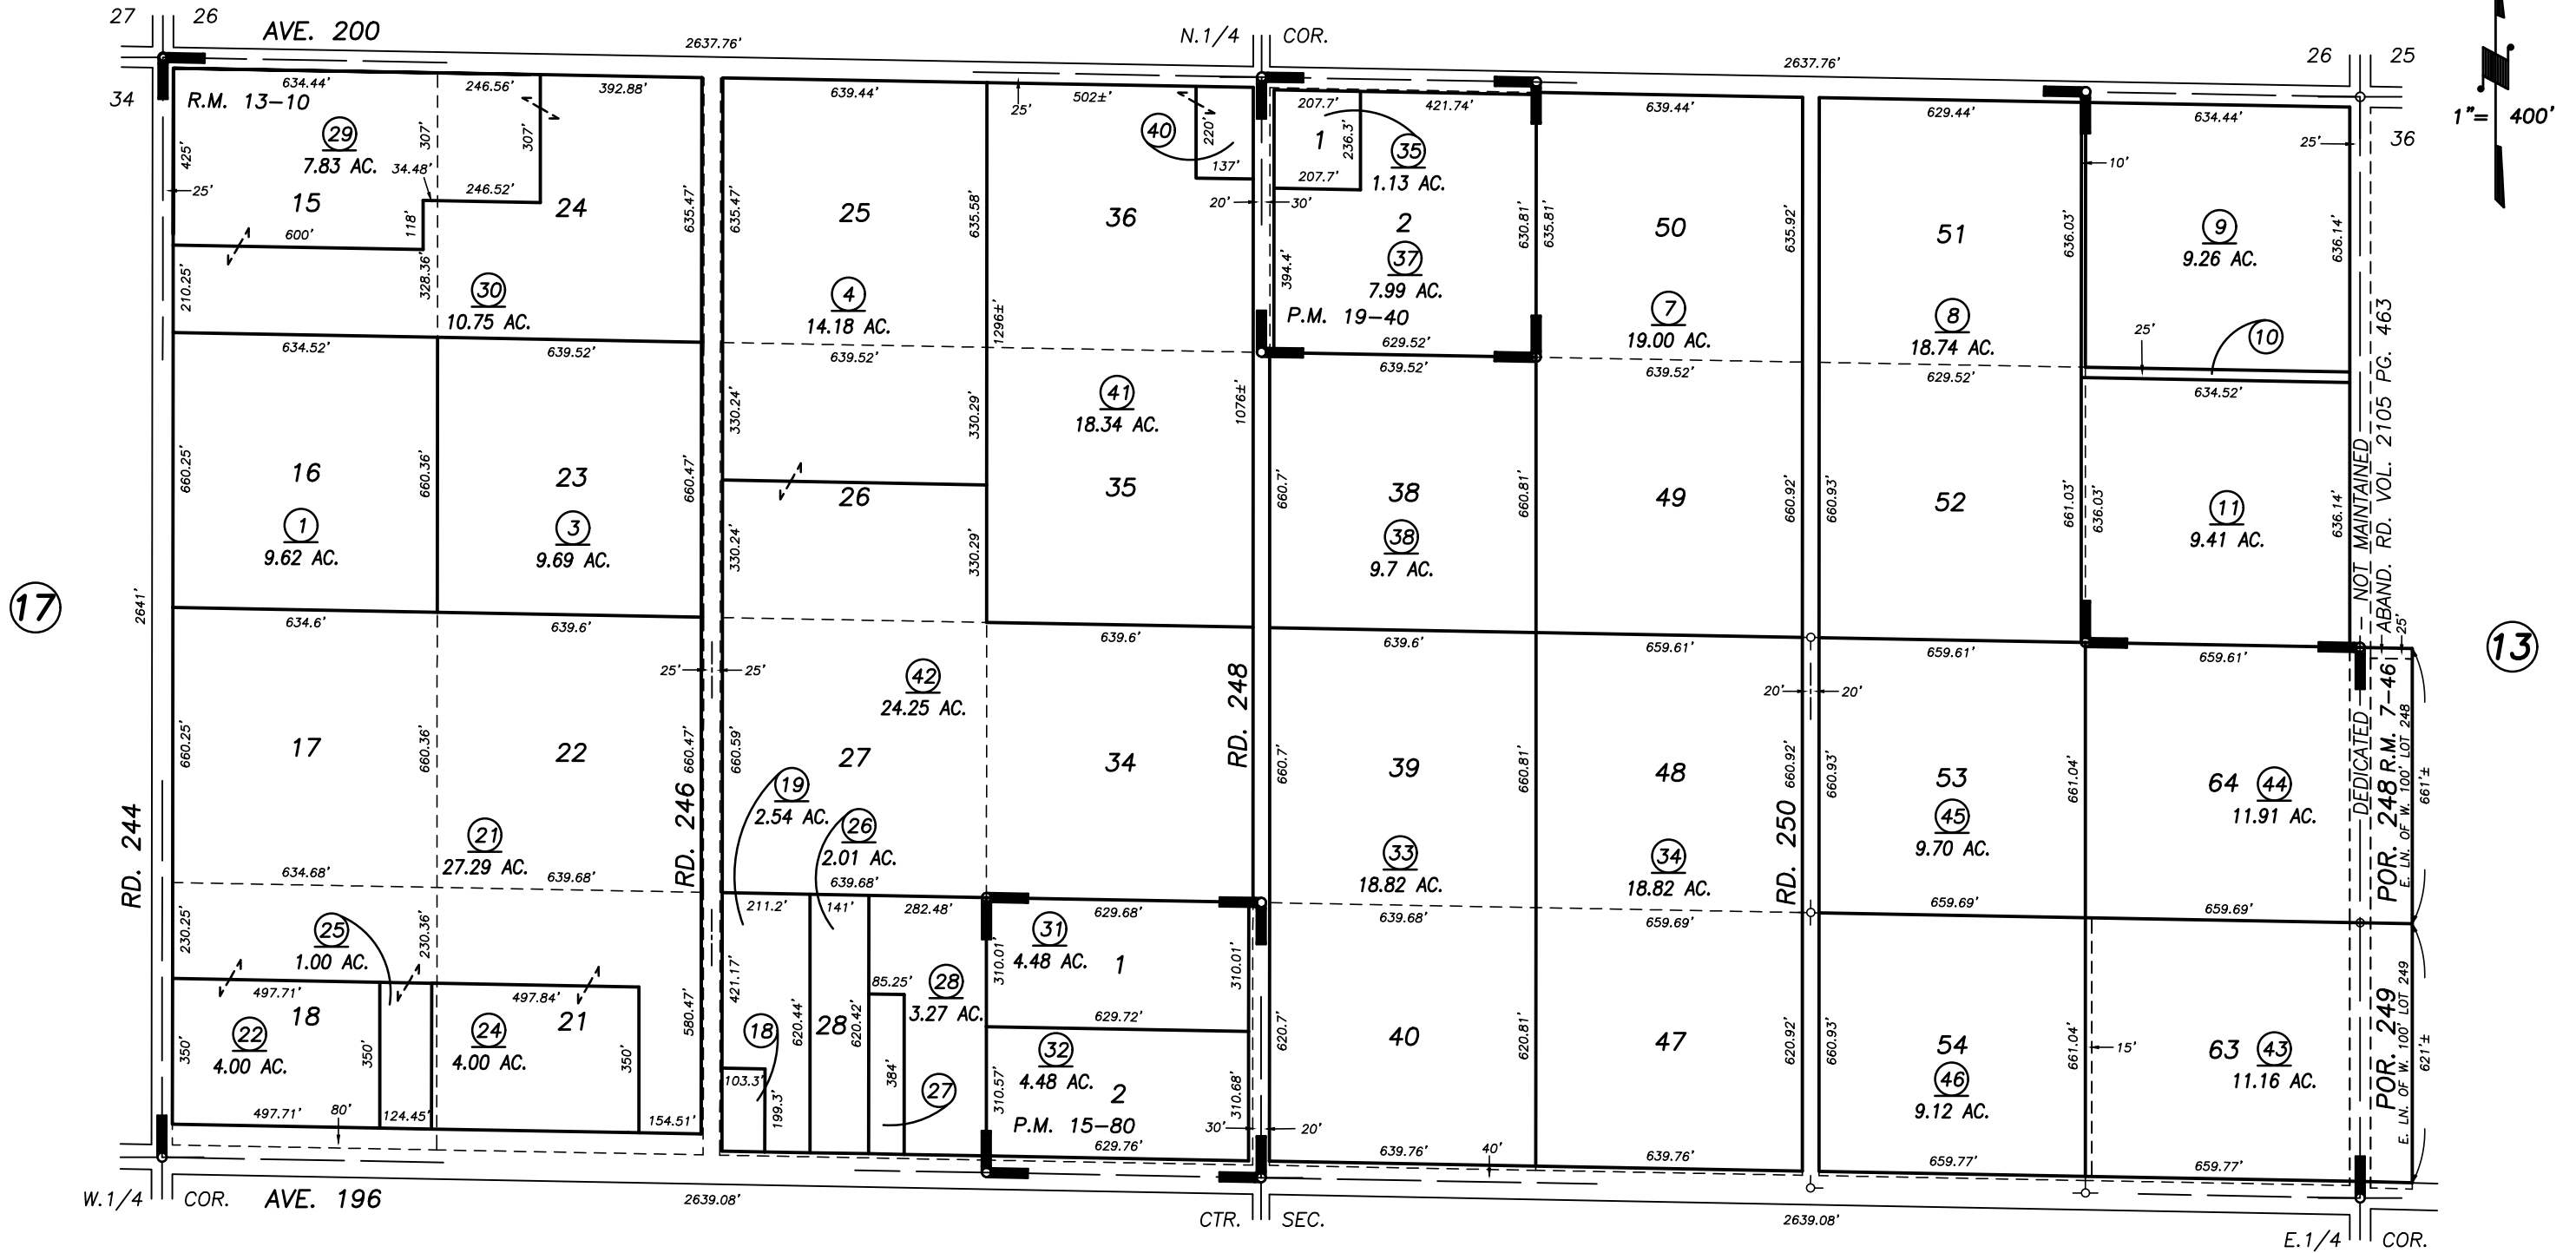

POR. GILLETTE DEVELOPMENT TRACT, R.M. 13-10  
 PARCEL MAP 1479, P.M. 15-80  
 PARCEL MAP 1839, 19-40  
 POR. 2ND ADD. EL MIRADOR ORANGE TR., R.M. 7-46

15

VICINITY OF STRATHMORE  
 ASSESSOR'S MAPS BK. 216 , PG. 12  
 COUNTY OF TULARE, CALIFORNIA, U.S.A.