
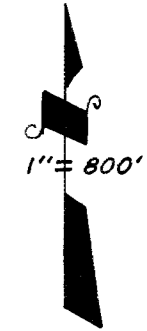


DISCLAIMER
 THIS MAP WAS PREPARED FOR LOCAL PROPERTY ASSESSMENT PURPOSES ONLY. THE PARCELS SHOWN HEREON MAY NOT COMPLY WITH STATE AND LOCAL SUBDIVISION ORDINANCES. NO LIABILITY IS ASSUMED FOR THE USE OF THE INFORMATION HEREON. R & T CODE SEC. 327, 408.3, ETC.

REVISED: 10/20/2016
 REASON: 2016-0013223
 CAD TECH: ASG

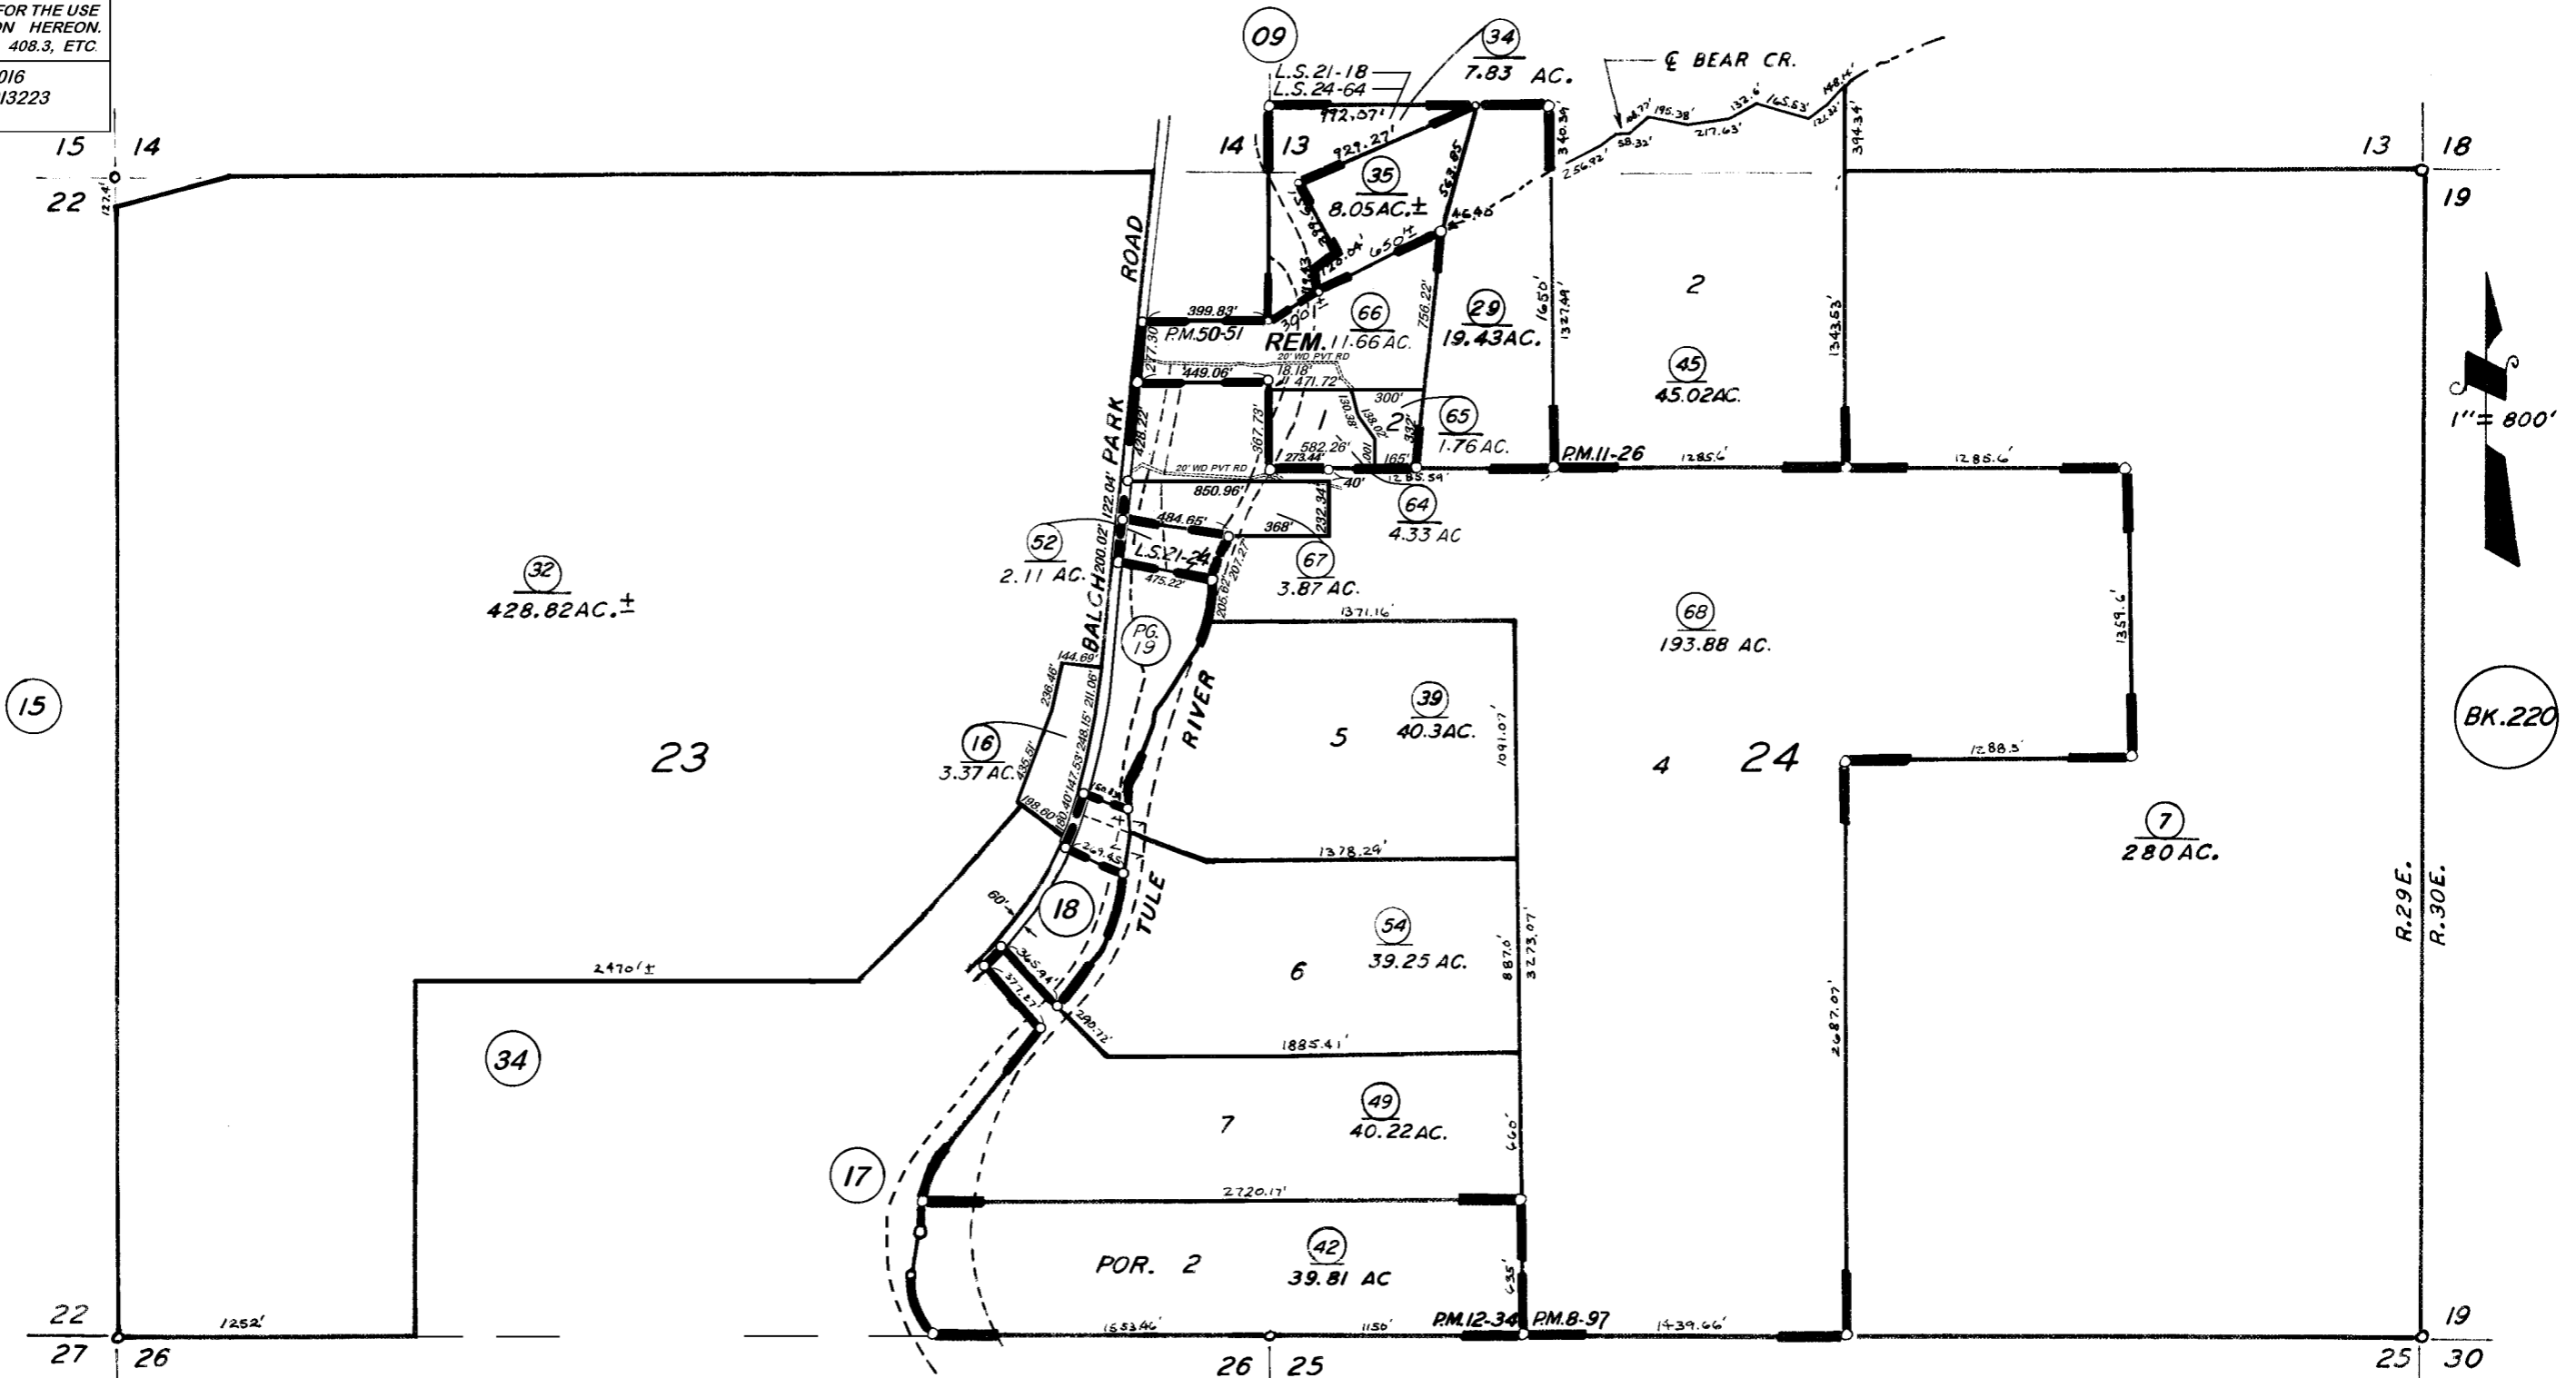

PARCEL MAP 797 PM. 8-97
 POR. PARCEL MAP 1025 PM. 11-26
 POR. PARCEL MAP 1133 PM. 12-34
 RECORD OF SURVEY L.S. 21-3
 RECORD OF SURVEY L.S. 21-18
 RECORD OF SURVEY L.S. 21-24
 RECORD OF SURVEY L.S. 24-64
 PARCEL MAP 4946 PM. 50-51

VICINITY OF SPRINGVILLE
 ASSESSOR'S MAPS BK. 219 PG. 10
 COUNTY OF TULARE, CALIF.

NOTE-ASSESSOR'S BLOCK NUMBERS SHOWN IN ELIPSES
 ASSESSOR'S PARCEL NUMBERS SHOWN IN CIRCLES

