

E/2 OF SW/4 OF SE/4 SEC. 23, T.20S., R.29E., M.D.B.&M.

219-17²⁴ 25



Tax Area Codes
136-006

DISCLAIMER
THIS MAP WAS PREPARED FOR LOCAL PROPERTY ASSESSMENT PURPOSES ONLY AND THE PARCELS SHOWN HEREON MAY NOT COMPLY WITH STATE AND LOCAL SUBDIVISION ORDINANCES, AND NO LIABILITY IS ASSUMED FOR THE USE OF THE INFORMATION SHOWN HEREON.



1" = 100'

BASIS OF BEARINGS:
R.M. 24-73

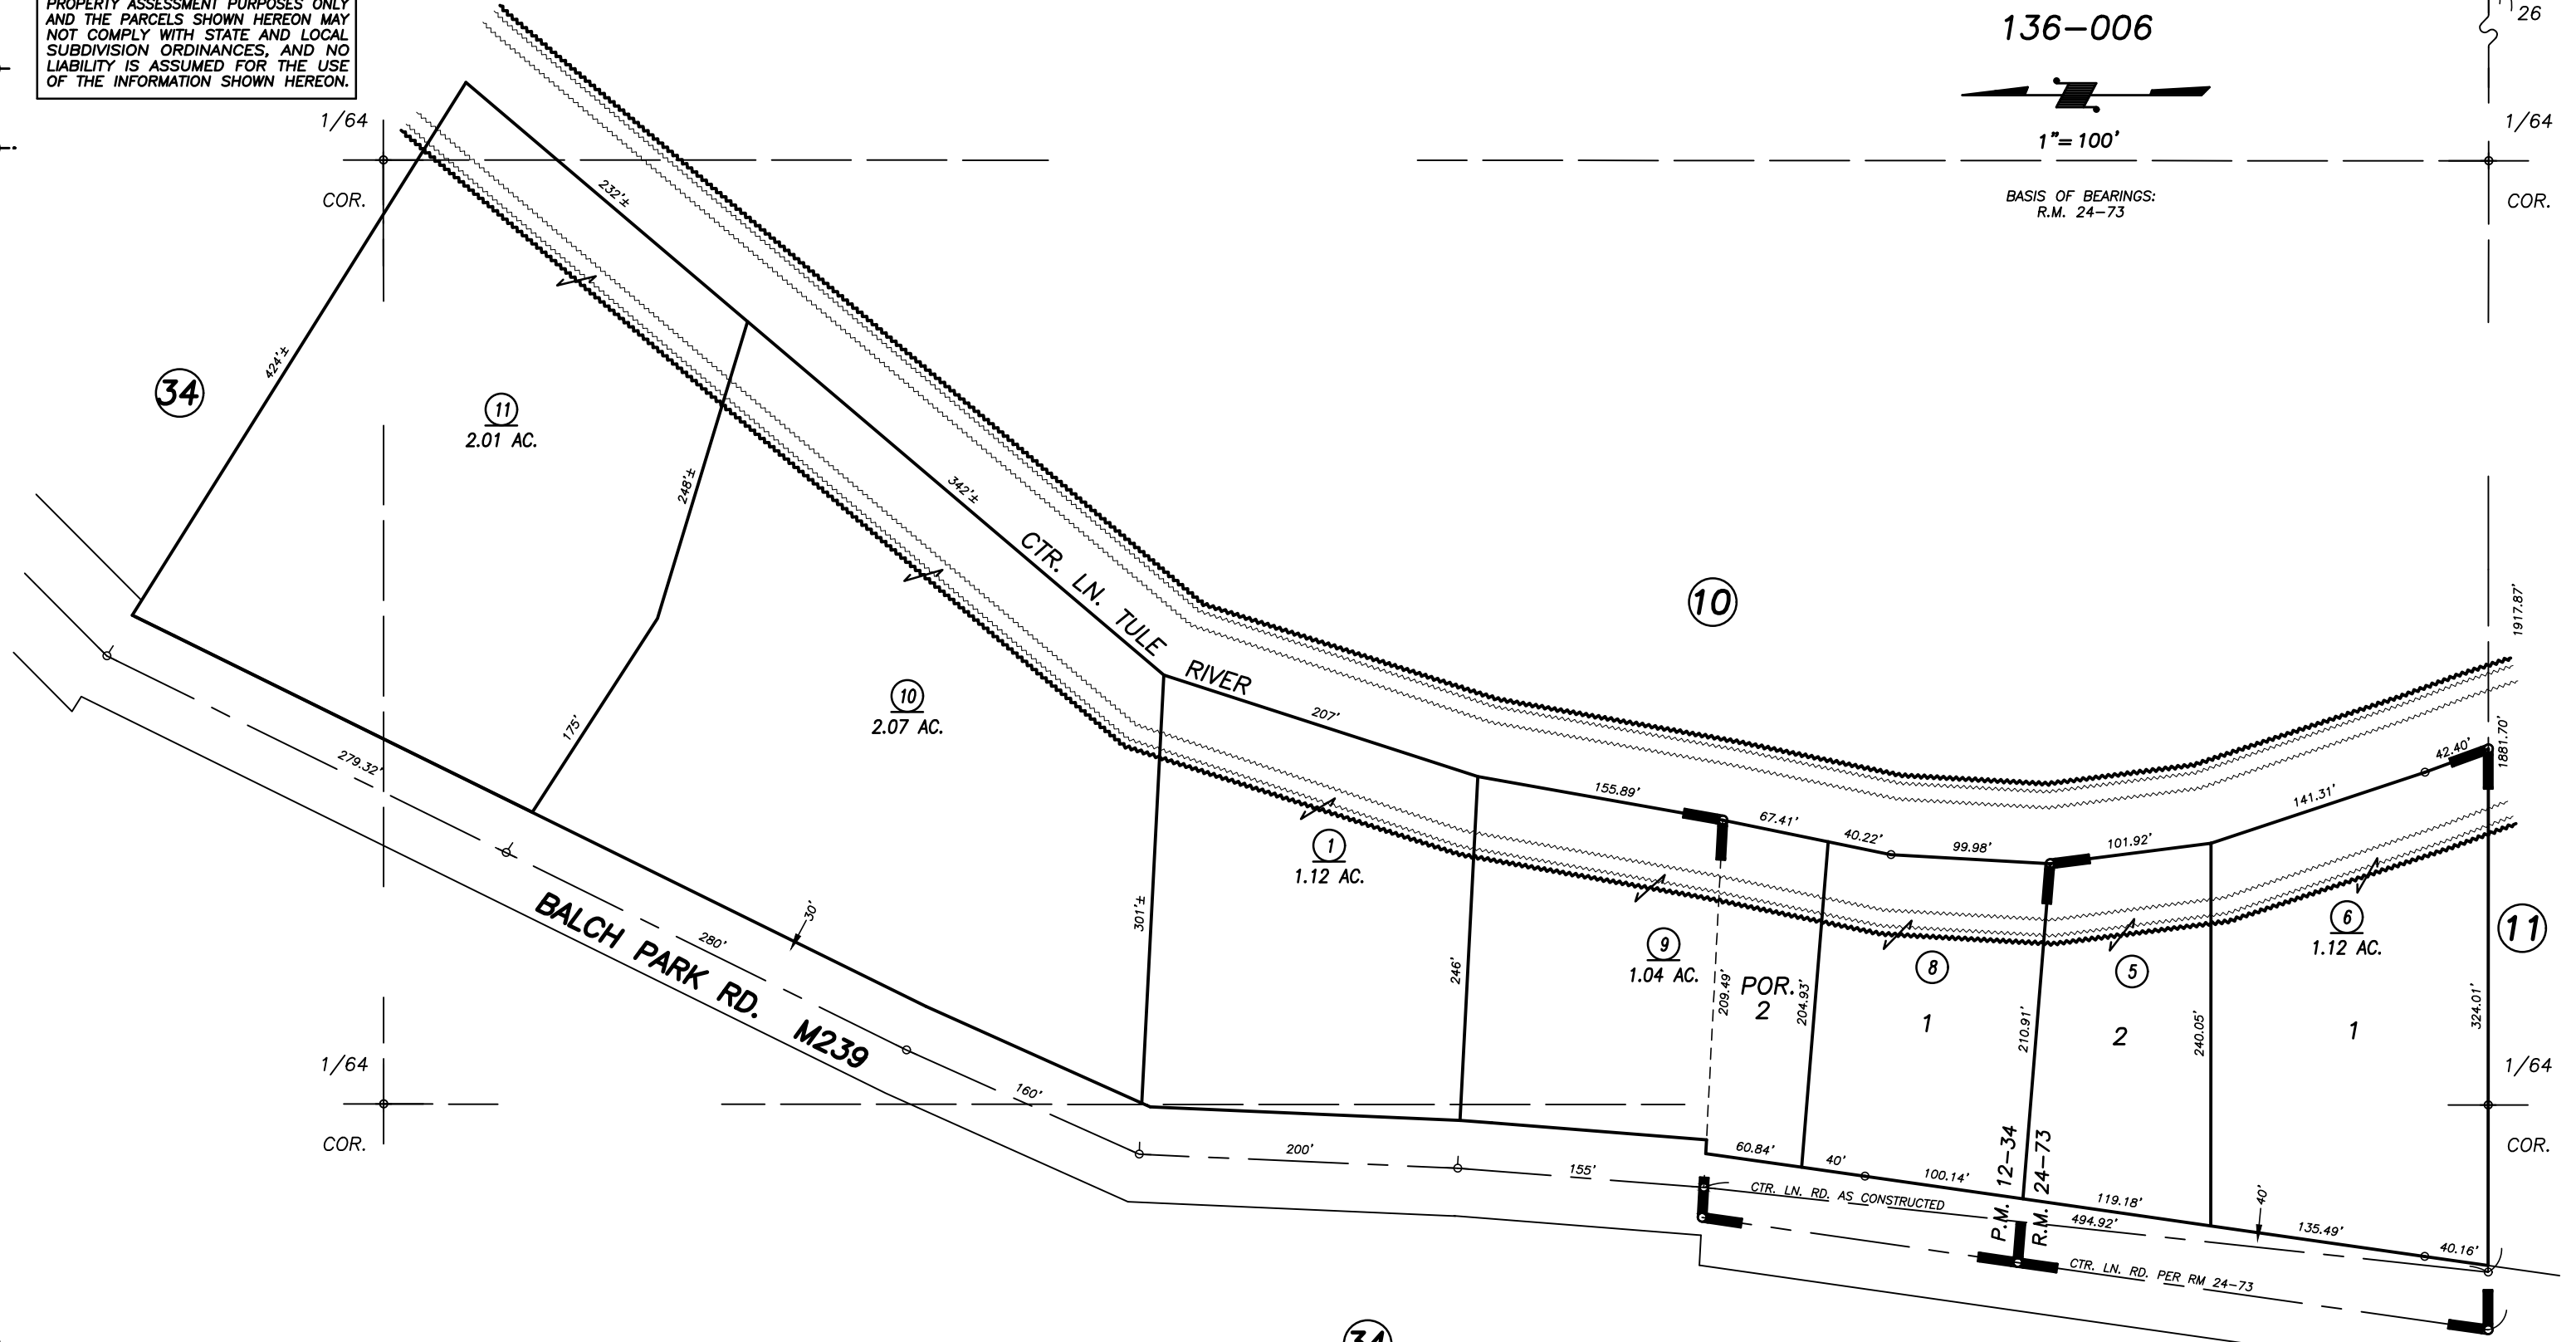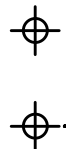

POR. TRACT NO. 447, R.M. 24-73
POR. PARCEL MAP 1133, P.M. 12-34

VICINITY OF SPRINGVILLE
ASSESSOR'S MAPS BK. 219 , PG. 17
COUNTY OF TULARE, CALIFORNIA, U.S.A.

NOTE: Assessor's Parcel Numbers Shown in Circles (1) (123)
Assessor's Block Numbers Shown in Ellipses

ADJ. PG. UPDATE	10/20/2016	ASG
REVISION	DATE	TECH