


DISCLAIMER

THIS MAP WAS PREPARED FOR LOCAL PROPERTY ASSESSMENT PURPOSES ONLY. THE PARCELS SHOWN HEREON MAY NOT COMPLY WITH STATE AND LOCAL SUBDIVISION ORDINANCES. NO LIABILITY IS ASSUMED FOR THE USE OF THE INFORMATION HEREON.

REVISED: 06/25/2013
REASON: 2013-1-COMBINE
CAD TECH: KMS

POR. SEC. 34, T.19S., R.29E., & SEC'S. 3 & 4, T.20S., R.29E., M. D. B. & M.

TAX CODE AREA **219-20**
136-006

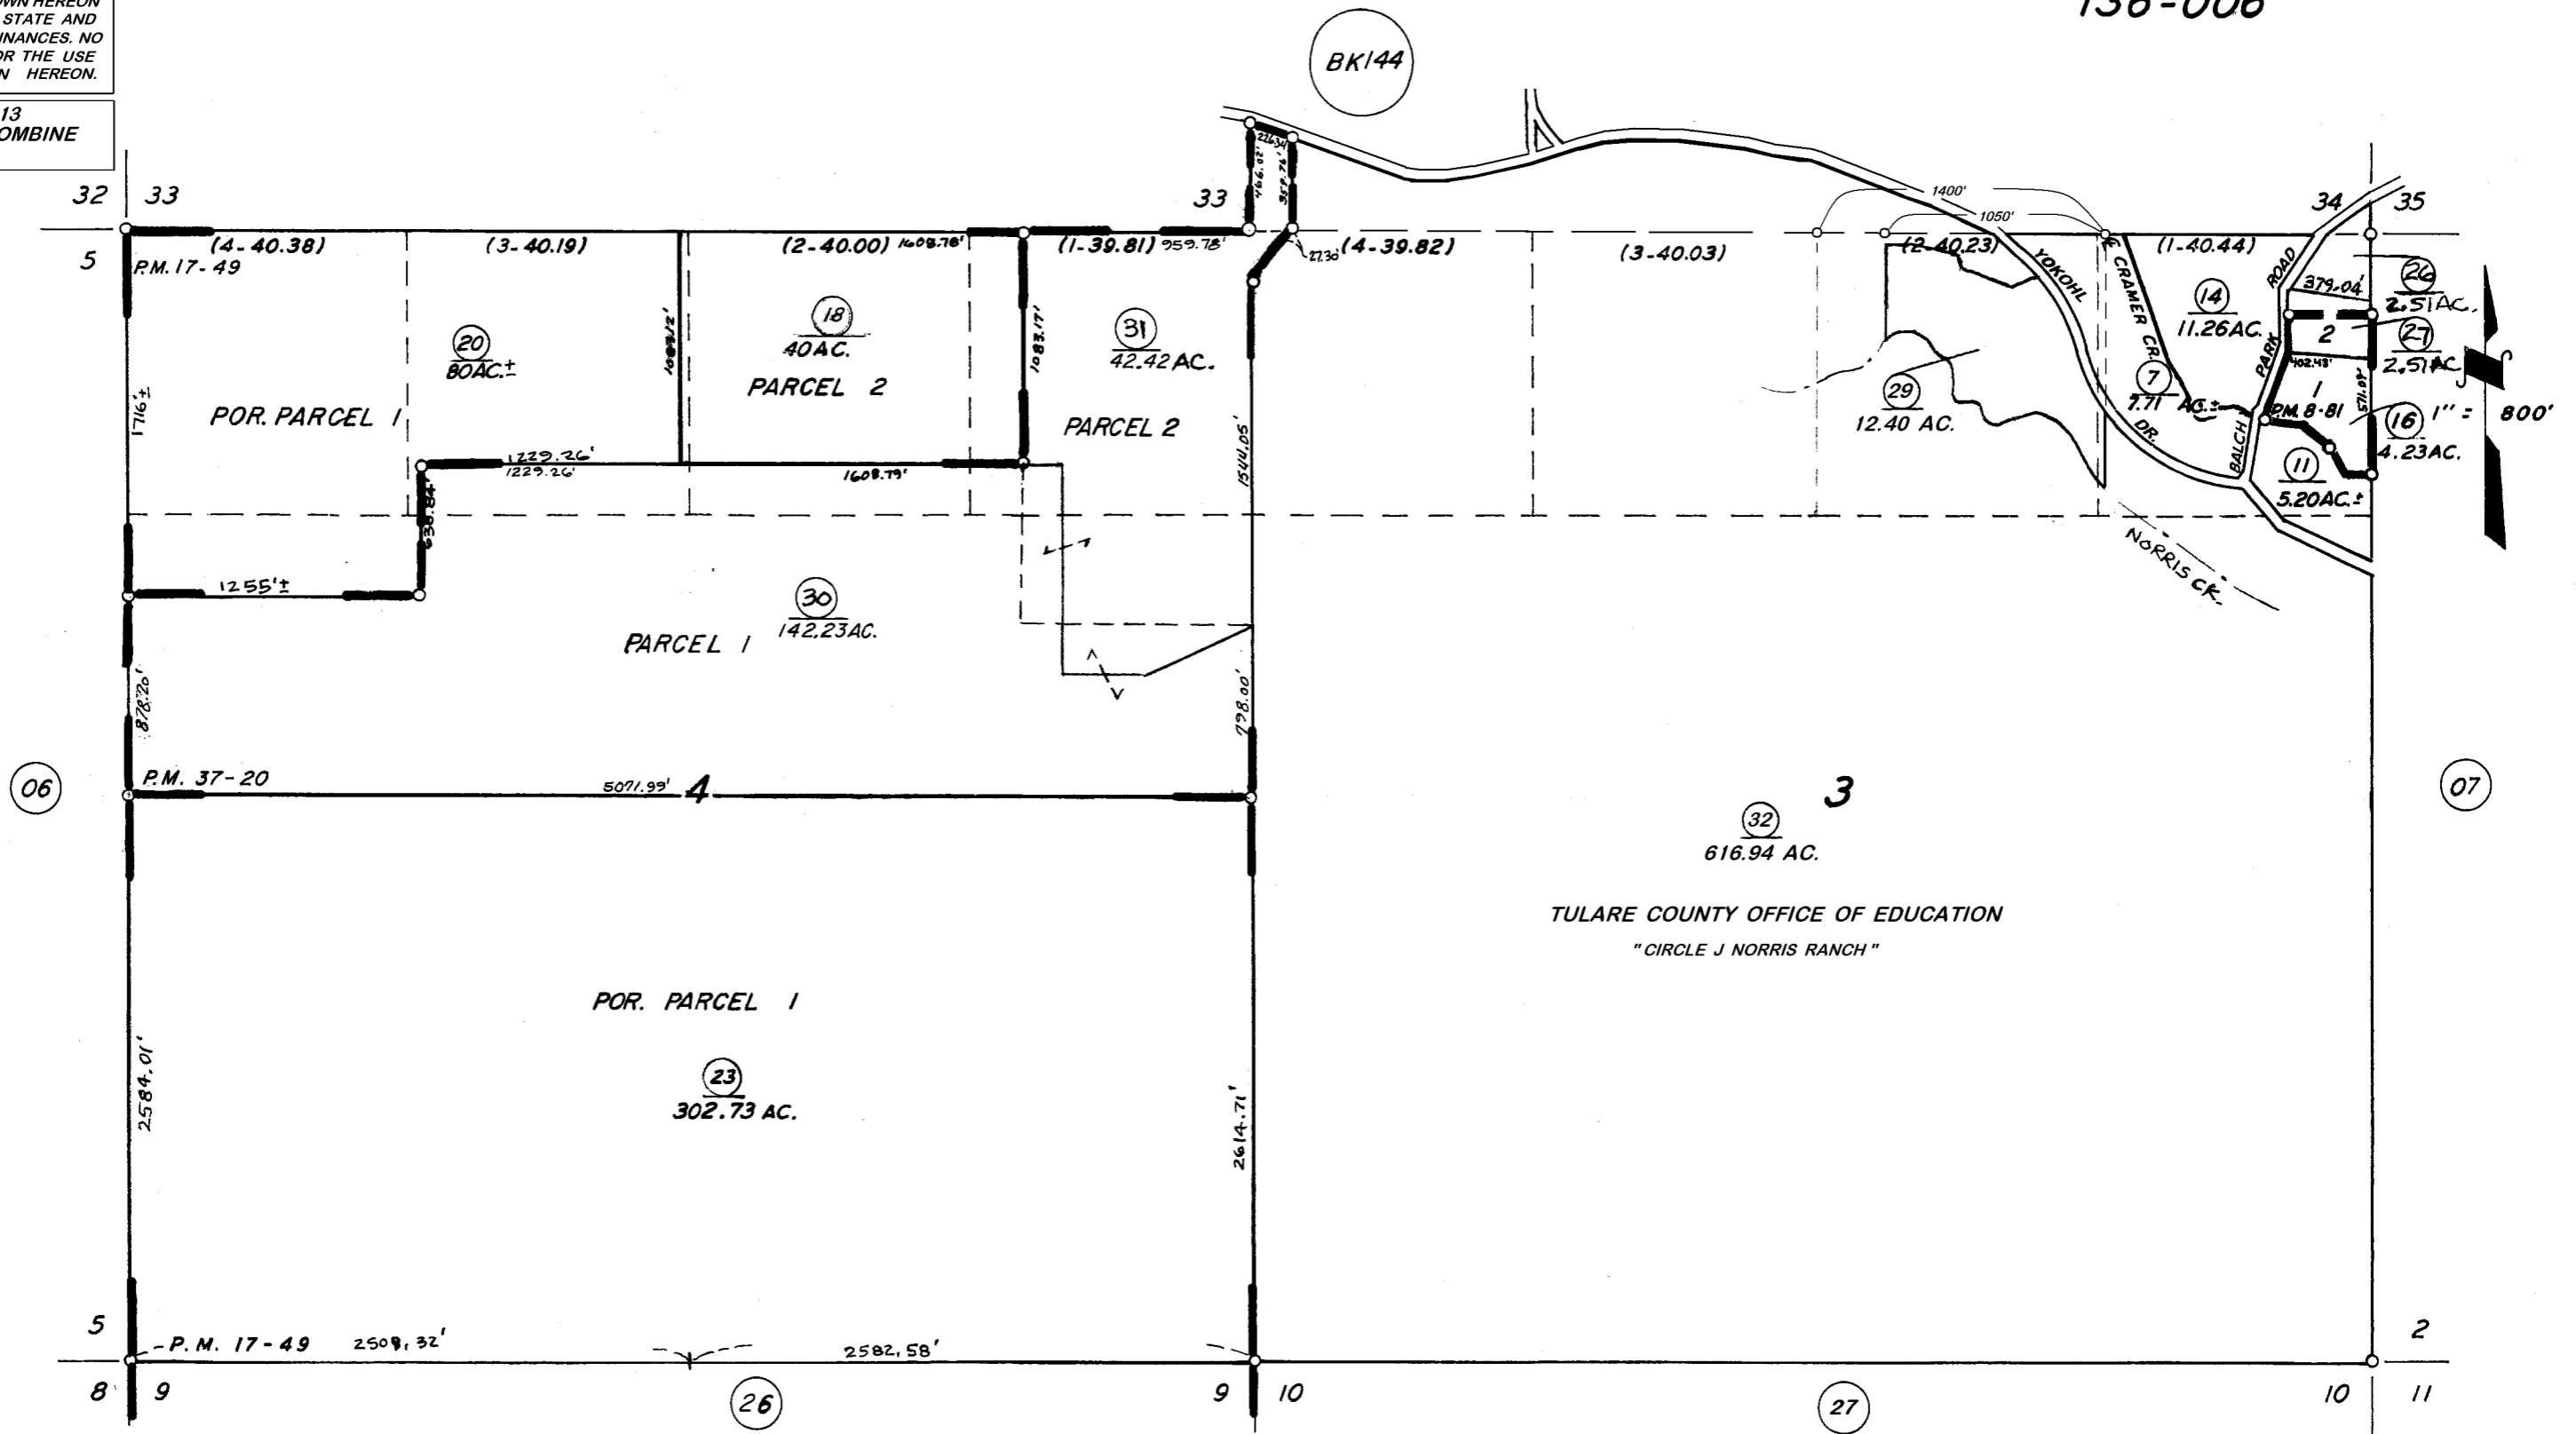

PARCEL MAP 781 P.M. 8-81
POR. PARCEL MAP 1648 P.M. 17-49
RECORD OF SURVEY L.S 14-88 (SEC. 4)
PARCEL MAP 3617 P.M. 37-20

ASSESSOR'S MAPS BK. 219, PG. 20
COUNTY OF TULARE, CALIF.

NOTE- ASSESSOR'S BLOCK NUMBERS SHOWN IN ELIPSES
ASSESSOR'S PARCEL NUMBERS SHOWN IN CIRCLES