
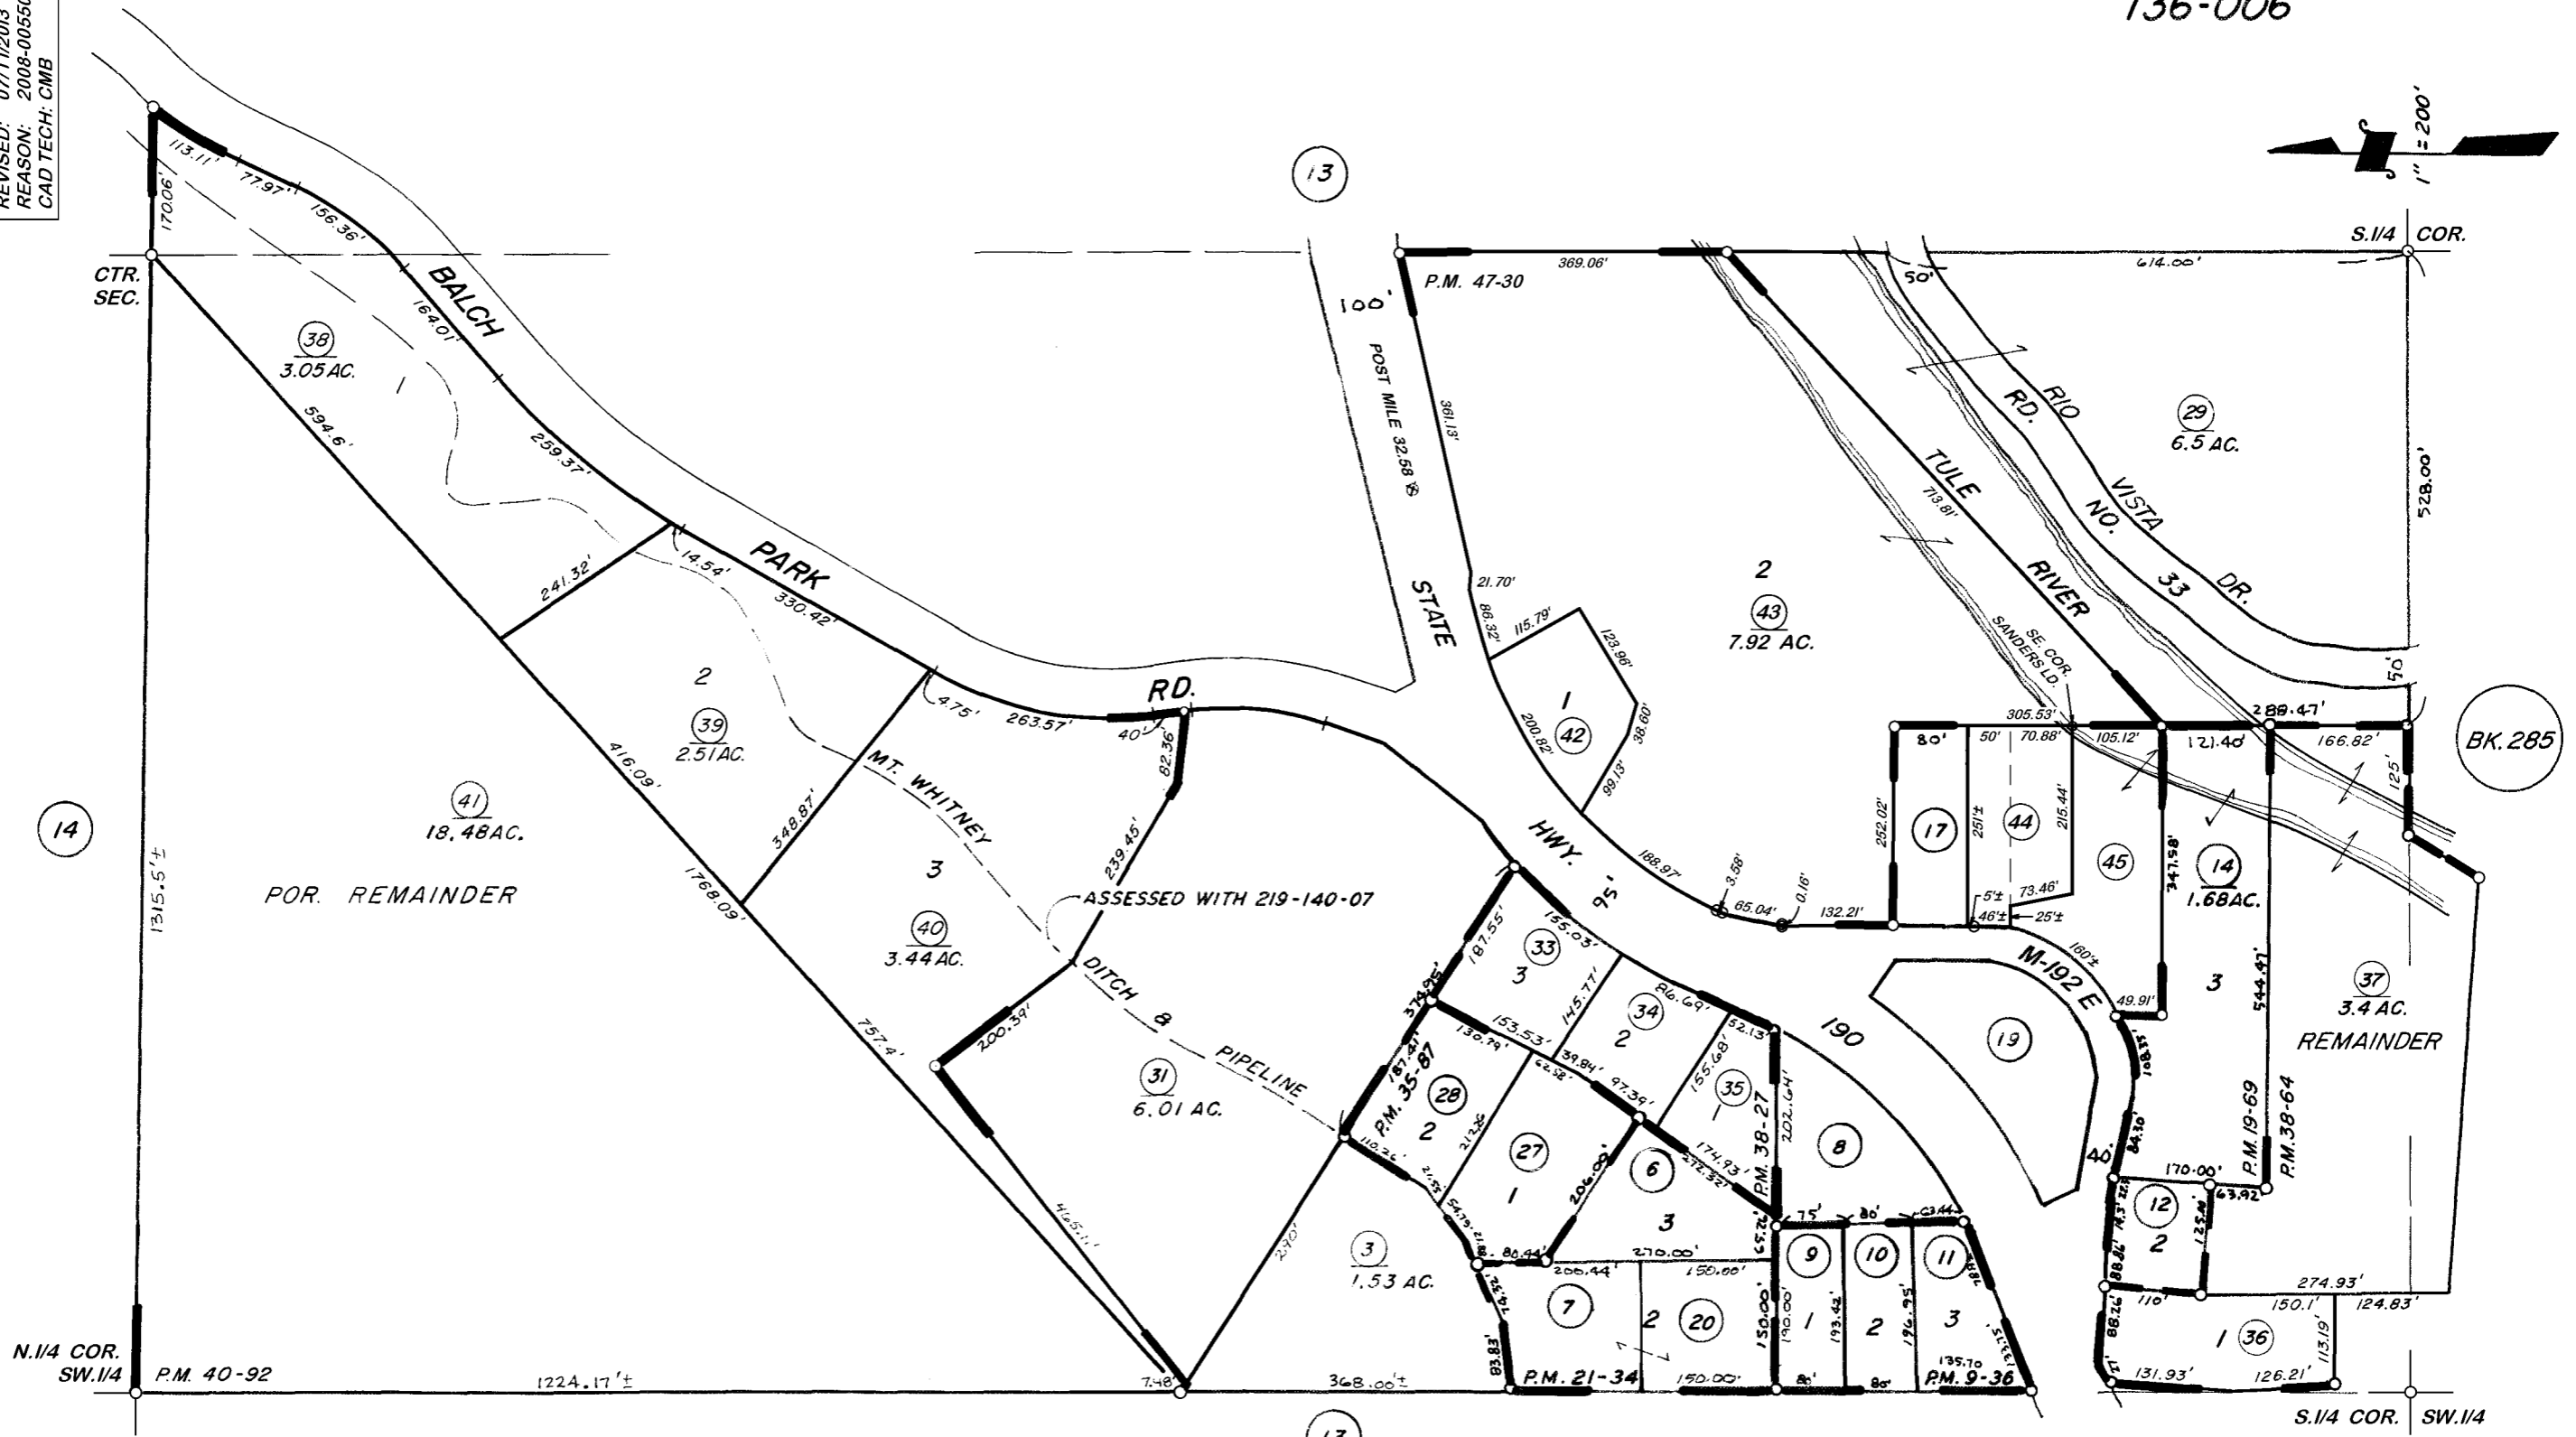


E 1/2 SW 1/4 SEC. 35, T. 20 S., R. 29 E., M. D. B. & M.

TAX CODE AREA 219-23
136-003
136-006

DISCLAIMER
THIS MAP WAS PREPARED FOR LOCAL PROPERTY ASSESSMENT PURPOSES ONLY. THE PARCELS SHOWN HEREON MAY NOT COMPLY WITH STATE AND LOCAL SUBDIVISION ORDINANCES. NO LIABILITY IS ASSUMED FOR THE USE OF THE INFORMATION HEREON.
REVISED: 07/11/2013
REASON: 2008-0055040
CAD TECH: CMB

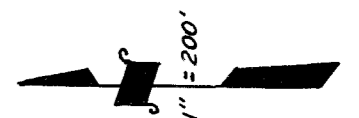

PARCEL MAP 835, P.M. 9-36
PARCEL MAP 1868, P.M. 19-69
PARCEL MAP 2033, P.M. 21-34
PARCEL MAP 3485, P.M. 35-87
PARCEL MAP 3724, P.M. 38-27
POR. PARCEL MAP 3761, P.M. 38-64

POR. PARCEL MAP 3988, P.M. 40-92
PARCEL MAP NO. 4625, P.M. 47-30

VICINITY OF SPRINGVILLE
ASSESSOR'S MAPS BK. 219, PG. 23.
COUNTY OF TULARE, CALIF.

NOTE: Assessor's Parcel Numbers Shown in Circles
Assessor's Block Numbers Shown in Ellipses