


136-005  
136-006  
136-002

**DISCLAIMER**  
 THIS MAP WAS PREPARED FOR LOCAL PROPERTY ASSESSMENT PURPOSES ONLY. THE PARCELS SHOWN HEREON MAY NOT COMPLY WITH STATE AND LOCAL SUBDIVISION ORDINANCES. NO LIABILITY IS ASSUMED FOR THE USE OF THE INFORMATION HEREON. R & T CODE SEC. 327, 408.3, ETC.

REVISED: 2/19/2019  
 REASON: 1998-0060929  
 CAD TECH: NFL

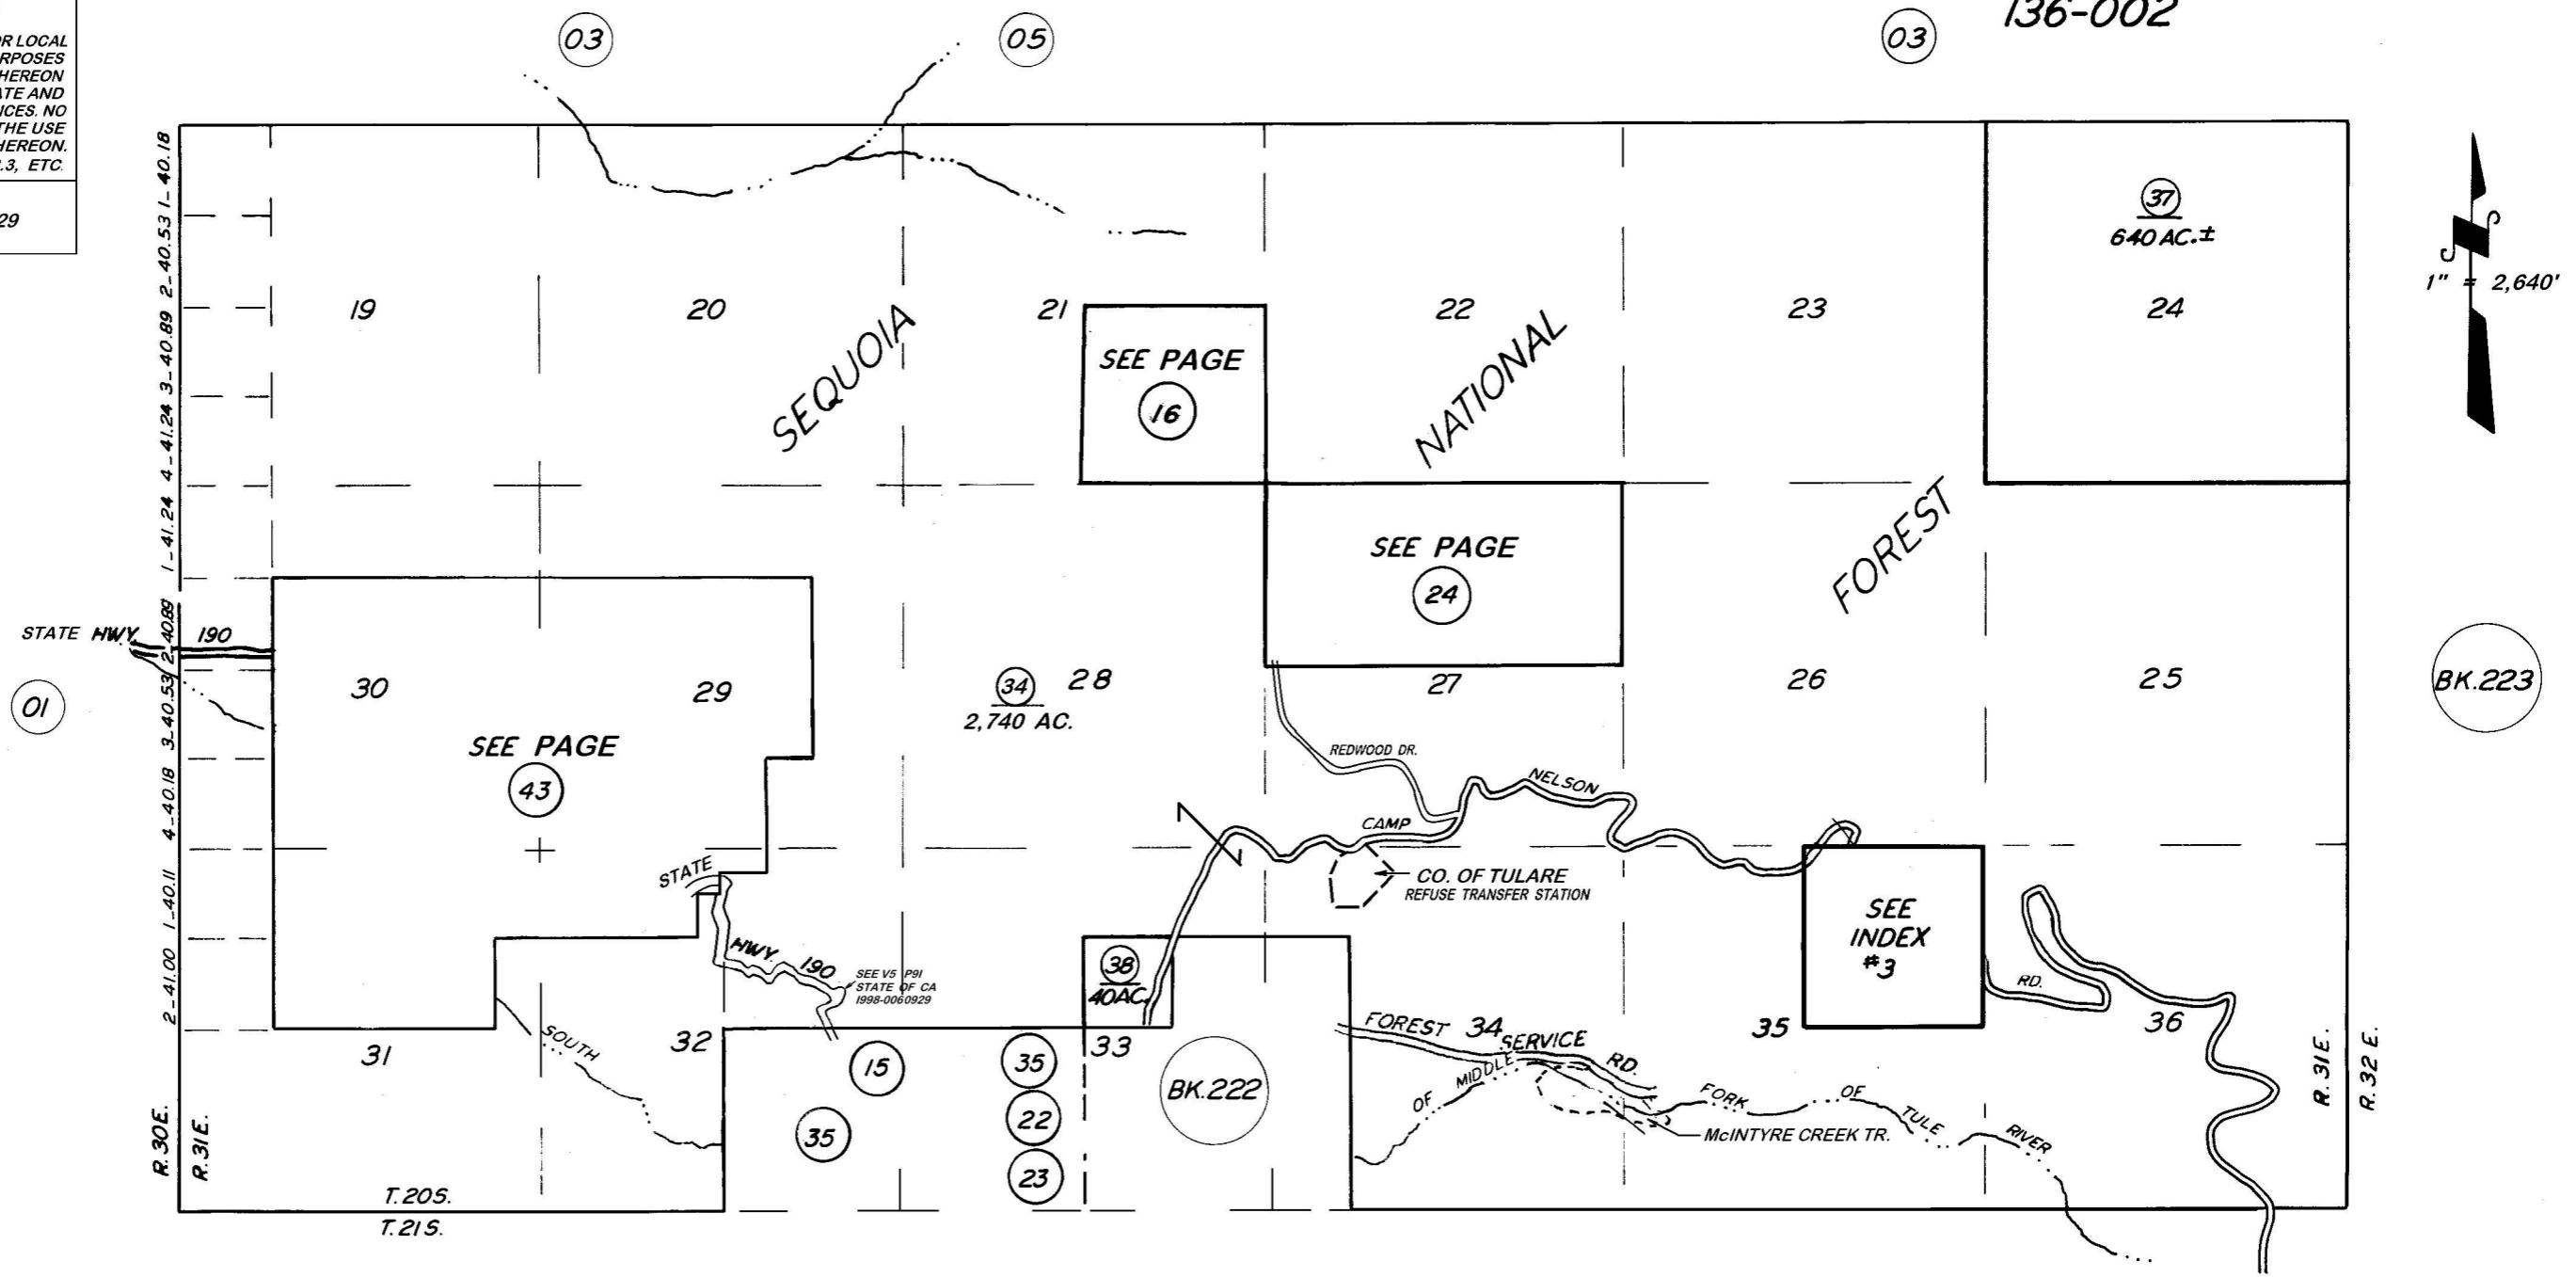

RECORD OF SURVEY, L.S. 10-39  
HIGHWAY MAP, VOL 5 PAGE 91

ASSESSOR'S MAPS BK. 220, PG. 06  
COUNTY OF TULARE, CALIF.

NOTE - ASSESSOR'S BLOCK NUMBERS SHOWN IN ELLIPSES  
ASSESSOR'S PARCEL NUMBERS SHOWN IN CIRCLES