


DISCLAIMER
THIS MAP WAS PREPARED FOR LOCAL PROPERTY ASSESSMENT PURPOSES ONLY AND THE PARCELS SHOWN HEREON MAY NOT COMPLY WITH STATE AND LOCAL SUBDIVISION ORDINANCES, AND NO LIABILITY IS ASSUMED FOR THE USE OF THE INFORMATION SHOWN HEREON.

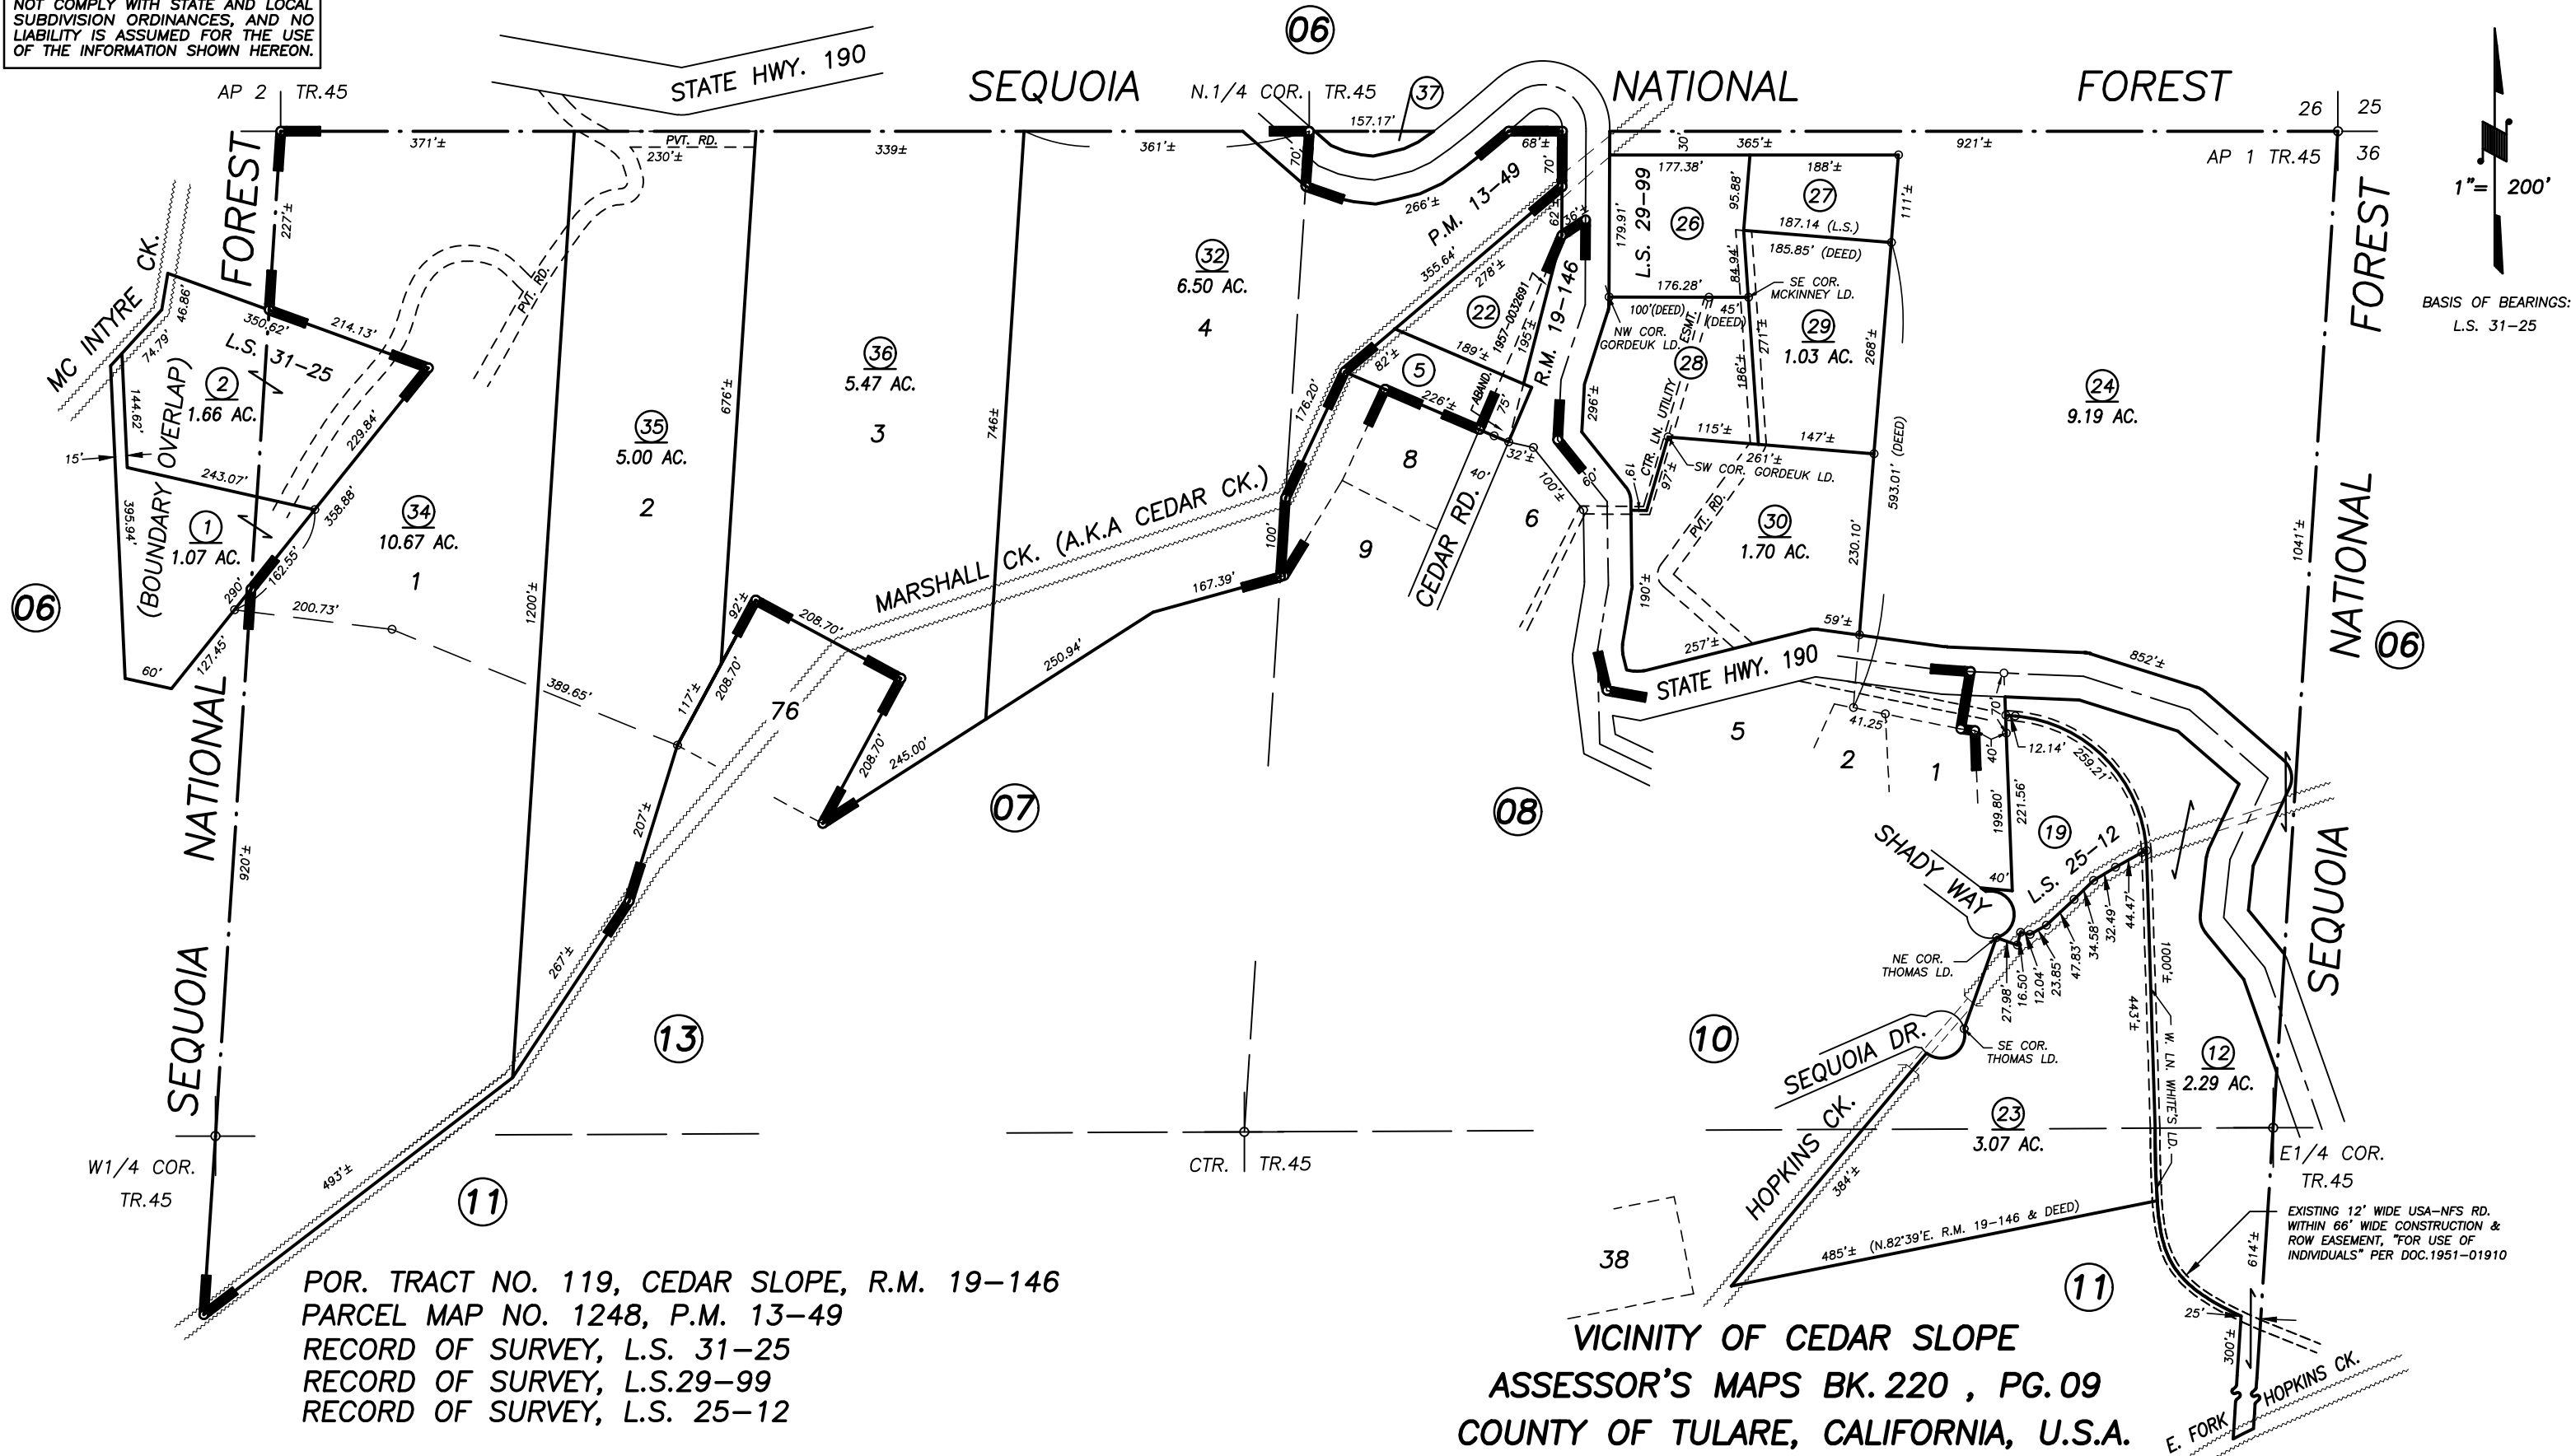

1" = 200'
BASIS OF BEARINGS:
L.S. 31-25

POR. TRACT NO. 119, CEDAR SLOPE, R.M. 19-146
PARCEL MAP NO. 1248, P.M. 13-49
RECORD OF SURVEY, L.S. 31-25
RECORD OF SURVEY, L.S. 29-99
RECORD OF SURVEY, L.S. 25-12

VICINITY OF CEDAR SLOPE
ASSESSOR'S MAPS BK. 220 , PG. 09
COUNTY OF TULARE, CALIFORNIA, U.S.A.

NOTE: Assessor's Parcel Numbers Shown in Circles
Assessor's Block Numbers Shown in Ellipses

2012-0005155	04/17/2013	KMS
REVISION	DATE	TECH

① 123