
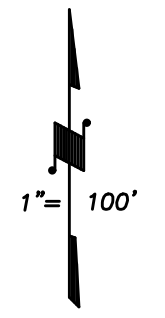







S.1/2 OF S.1/2 GOV'T. TRACT 45, T.20S., R.31E., M.D.B.&M.

Tax Area Codes 220-12
136-006

DISCLAIMER
THIS MAP WAS PREPARED FOR LOCAL PROPERTY ASSESSMENT PURPOSES ONLY AND THE PARCELS SHOWN HEREON MAY NOT COMPLY WITH STATE AND LOCAL SUBDIVISION ORDINANCES, AND NO LIABILITY IS ASSUMED FOR THE USE OF THE INFORMATION SHOWN HEREON.

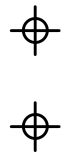

BASIS OF BEARINGS:
L.S. 31-25

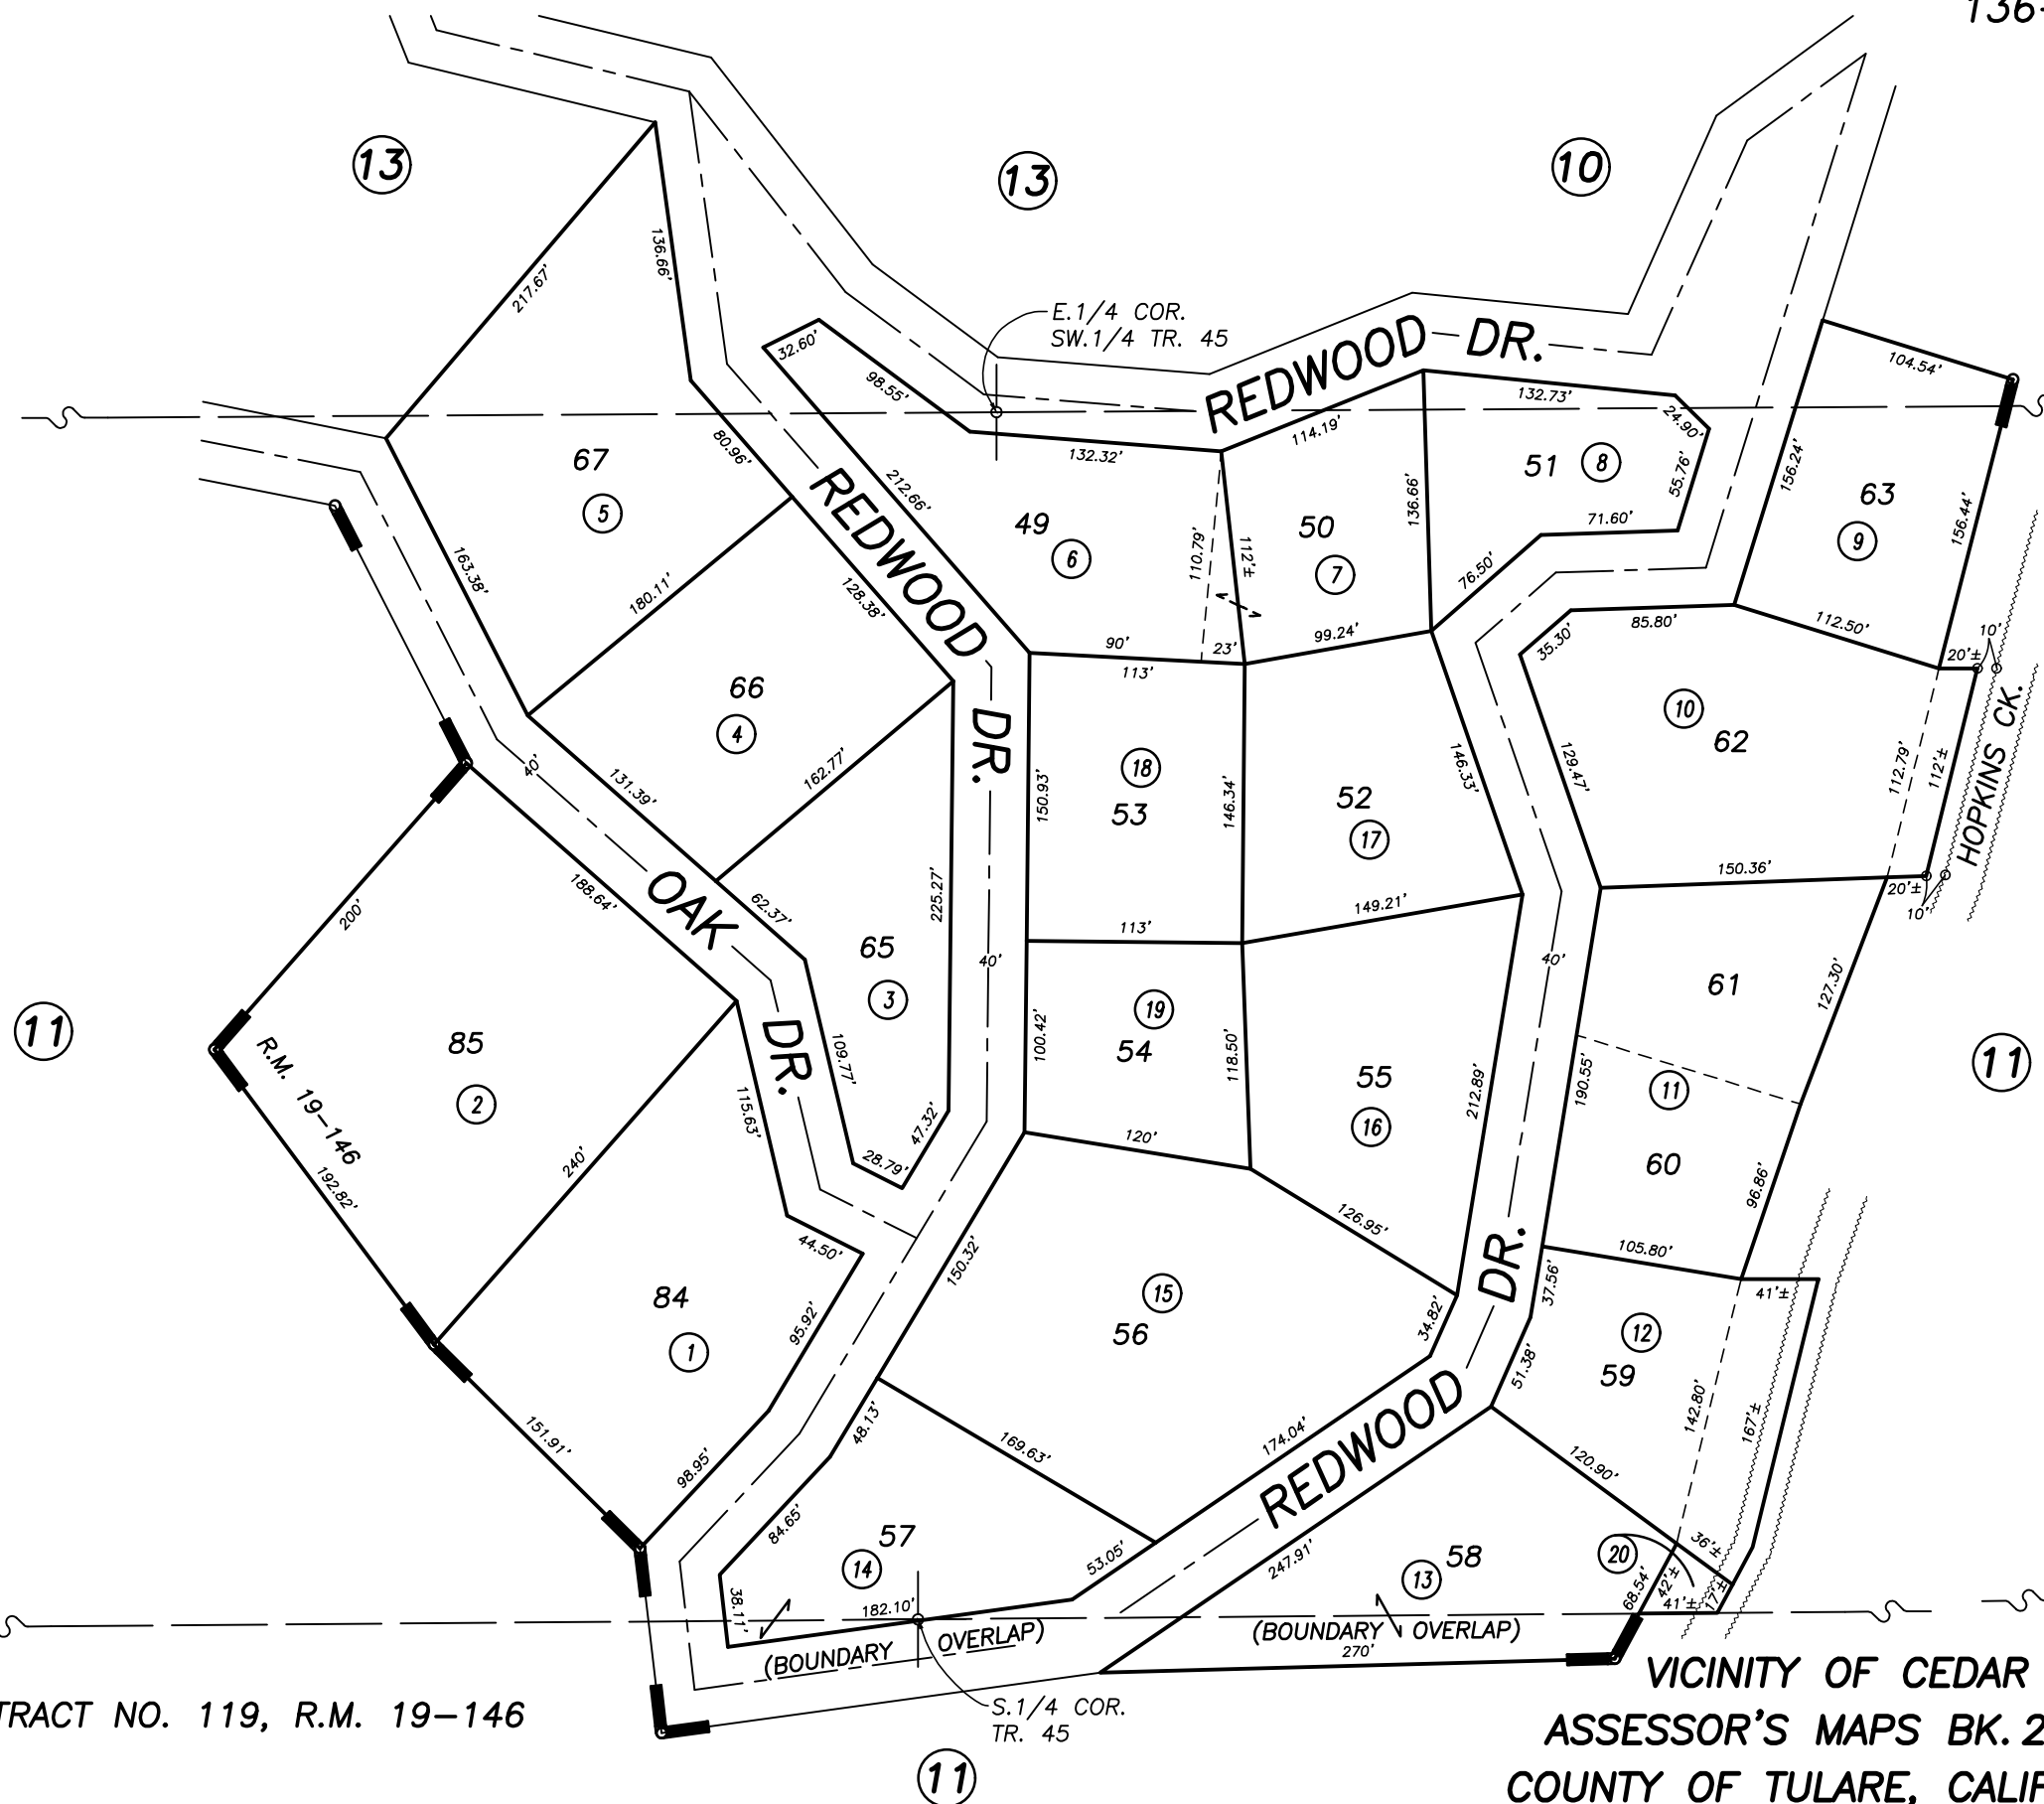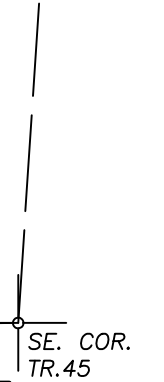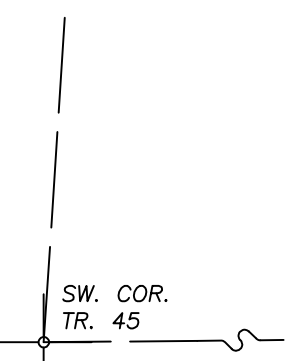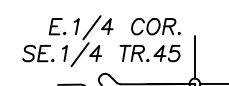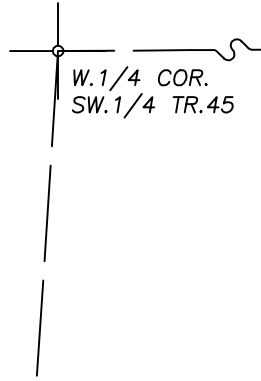

POR. CEDAR SLOPE TRACT NO. 119, R.M. 19-146

VICINITY OF CEDAR SLOPE
ASSESSOR'S MAPS BK. 220 , PG. 12
COUNTY OF TULARE, CALIFORNIA, U.S.A.

NOTE: Assessor's Parcel Numbers Shown in Circles (1) (123)
Assessor's Block Numbers Shown in Ellipses

CAD CONVERSION	04/17/2013	CMB
REVISION	DATE	TECH