


**DISCLAIMER**  
THIS MAP WAS PREPARED FOR LOCAL PROPERTY ASSESSMENT PURPOSES ONLY. THE PARCELS SHOWN HEREON MAY NOT COMPLY WITH STATE AND LOCAL SUBDIVISION ORDINANCES. NO LIABILITY IS ASSUMED FOR THE USE OF THE INFORMATION HEREON.

REVISED: 02/25/2016  
REASON: 2015-0065850  
CAD TECH: ARL

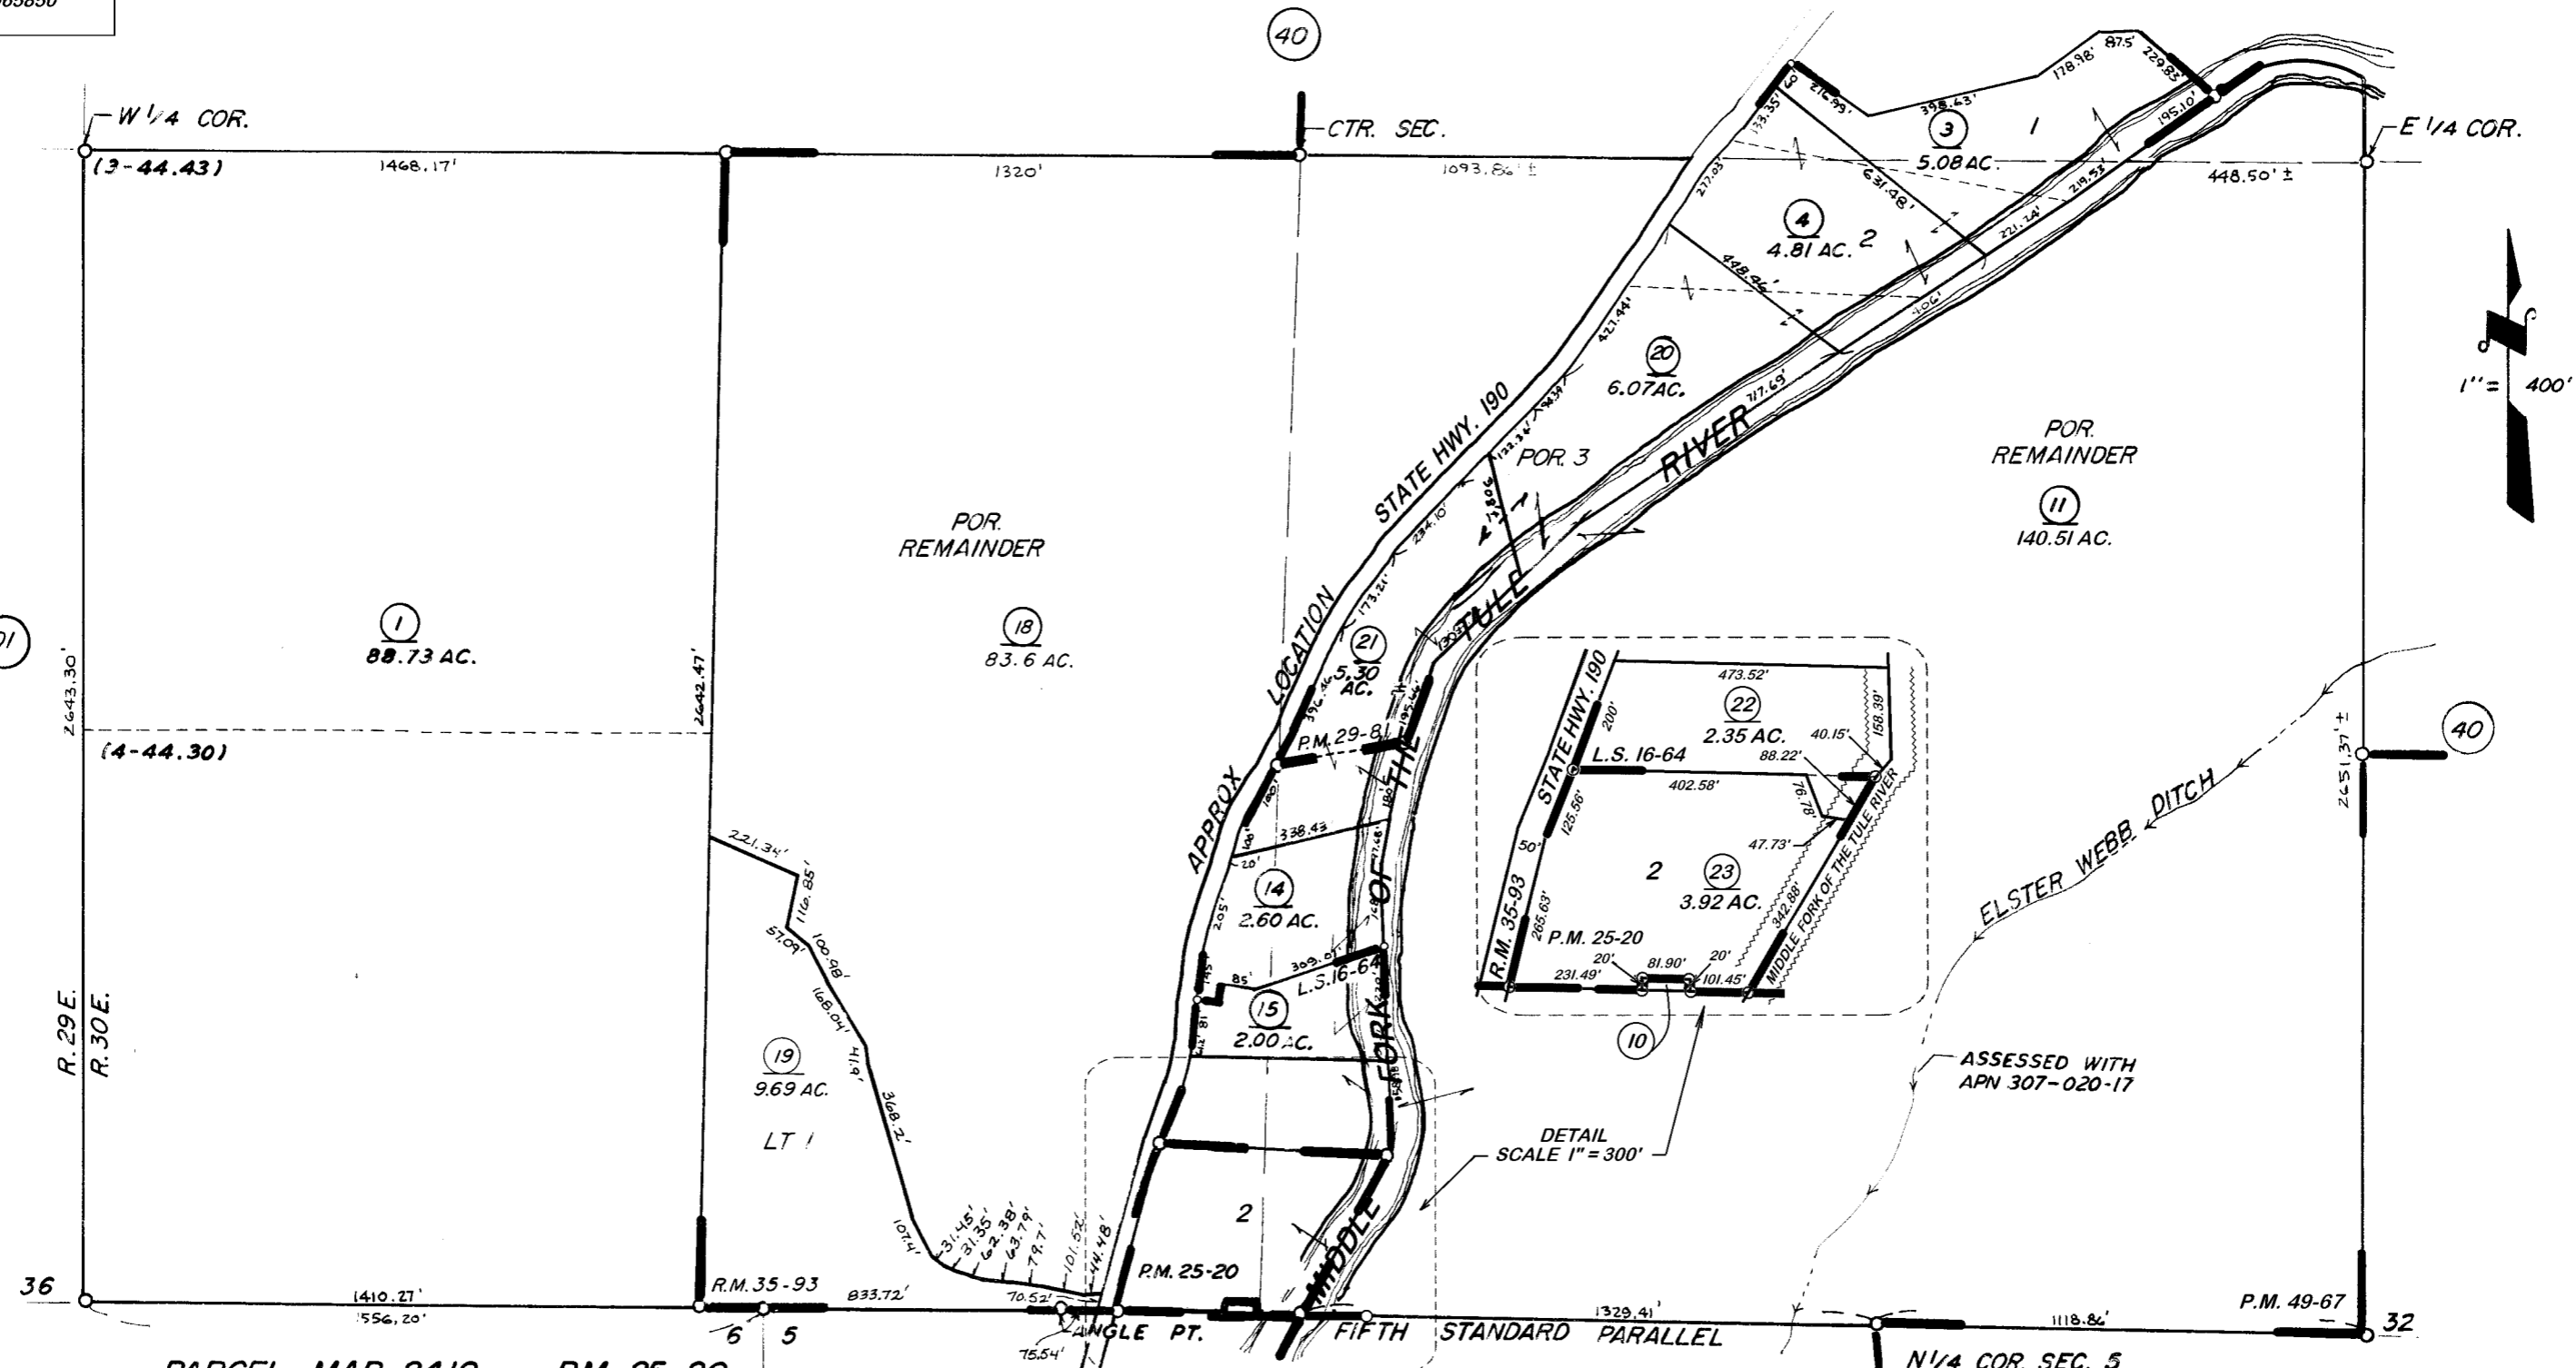

PARCEL MAP 2419 P.M. 25-20  
 PARCEL MAP 2880 P.M. 29-81  
 RECORD OF SURVEY L.S. 16-64  
 TRACT 693 R.M. 35-93  
 POR. PARCEL MAP 4862, P.M. 49-67

**ASSESSOR'S MAPS BK. 220 PG. 42**  
**COUNTY OF TULARE, CALIF.**

NOTE: Assessor's Parcel Numbers Shown in Circles  
 Assessor's Block Numbers Shown in Ellipses