


DISCLAIMER
 THIS MAP WAS PREPARED FOR LOCAL PROPERTY ASSESSMENT PURPOSES ONLY. THE PARCELS SHOWN HEREON MAY NOT COMPLY WITH STATE AND LOCAL SUBDIVISION ORDINANCES. NO LIABILITY IS ASSUMED FOR THE USE OF THE INFORMATION HEREON.

REVISED: 08/16/2012
 REASON: ADD STREET WIDTH
 CAD TECH: KMS

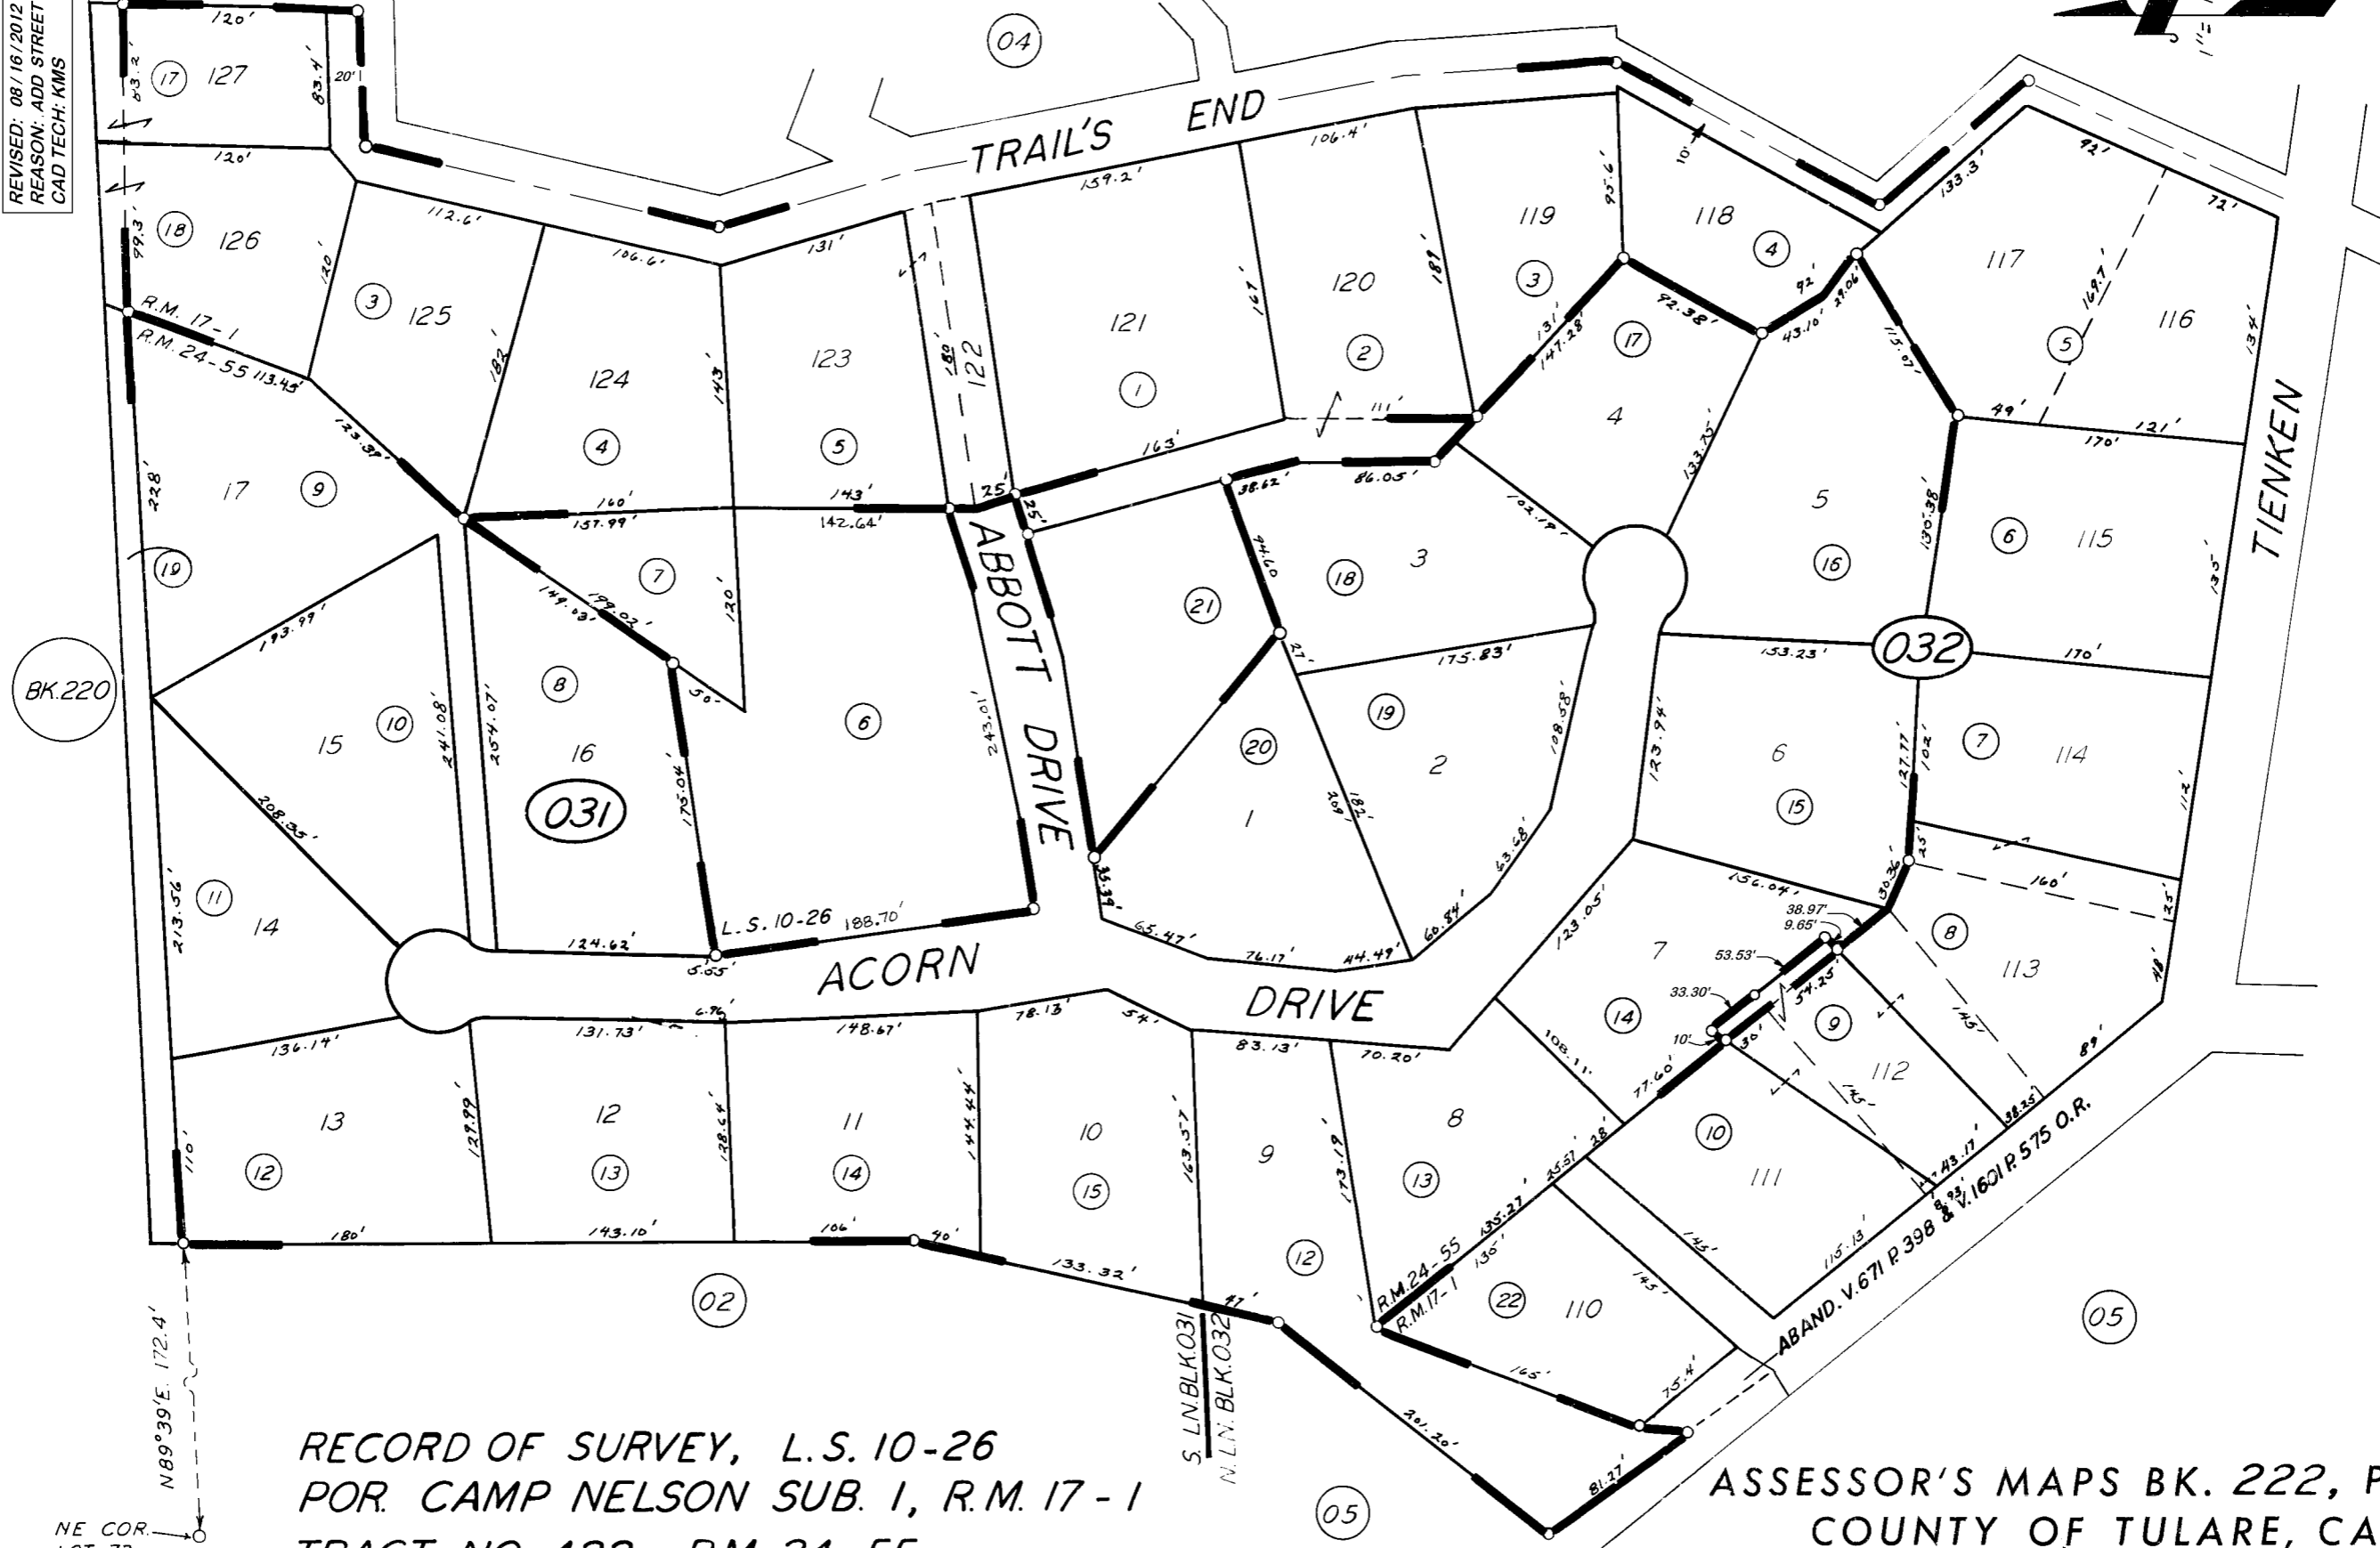

NE COR. LOT 73

RECORD OF SURVEY, L.S. 10-26
 POR. CAMP NELSON SUB. 1, R.M. 17-1
 TRACT NO. 422, R.M. 24-55

ASSESSOR'S MAPS BK. 222, PG. 03.
 COUNTY OF TULARE, CALIF.

NOTE — ASSESSOR'S BLOCK NUMBERS SHOWN IN ELLIPSES
 ASSESSOR'S PARCEL NUMBERS SHOWN IN CIRCLES