
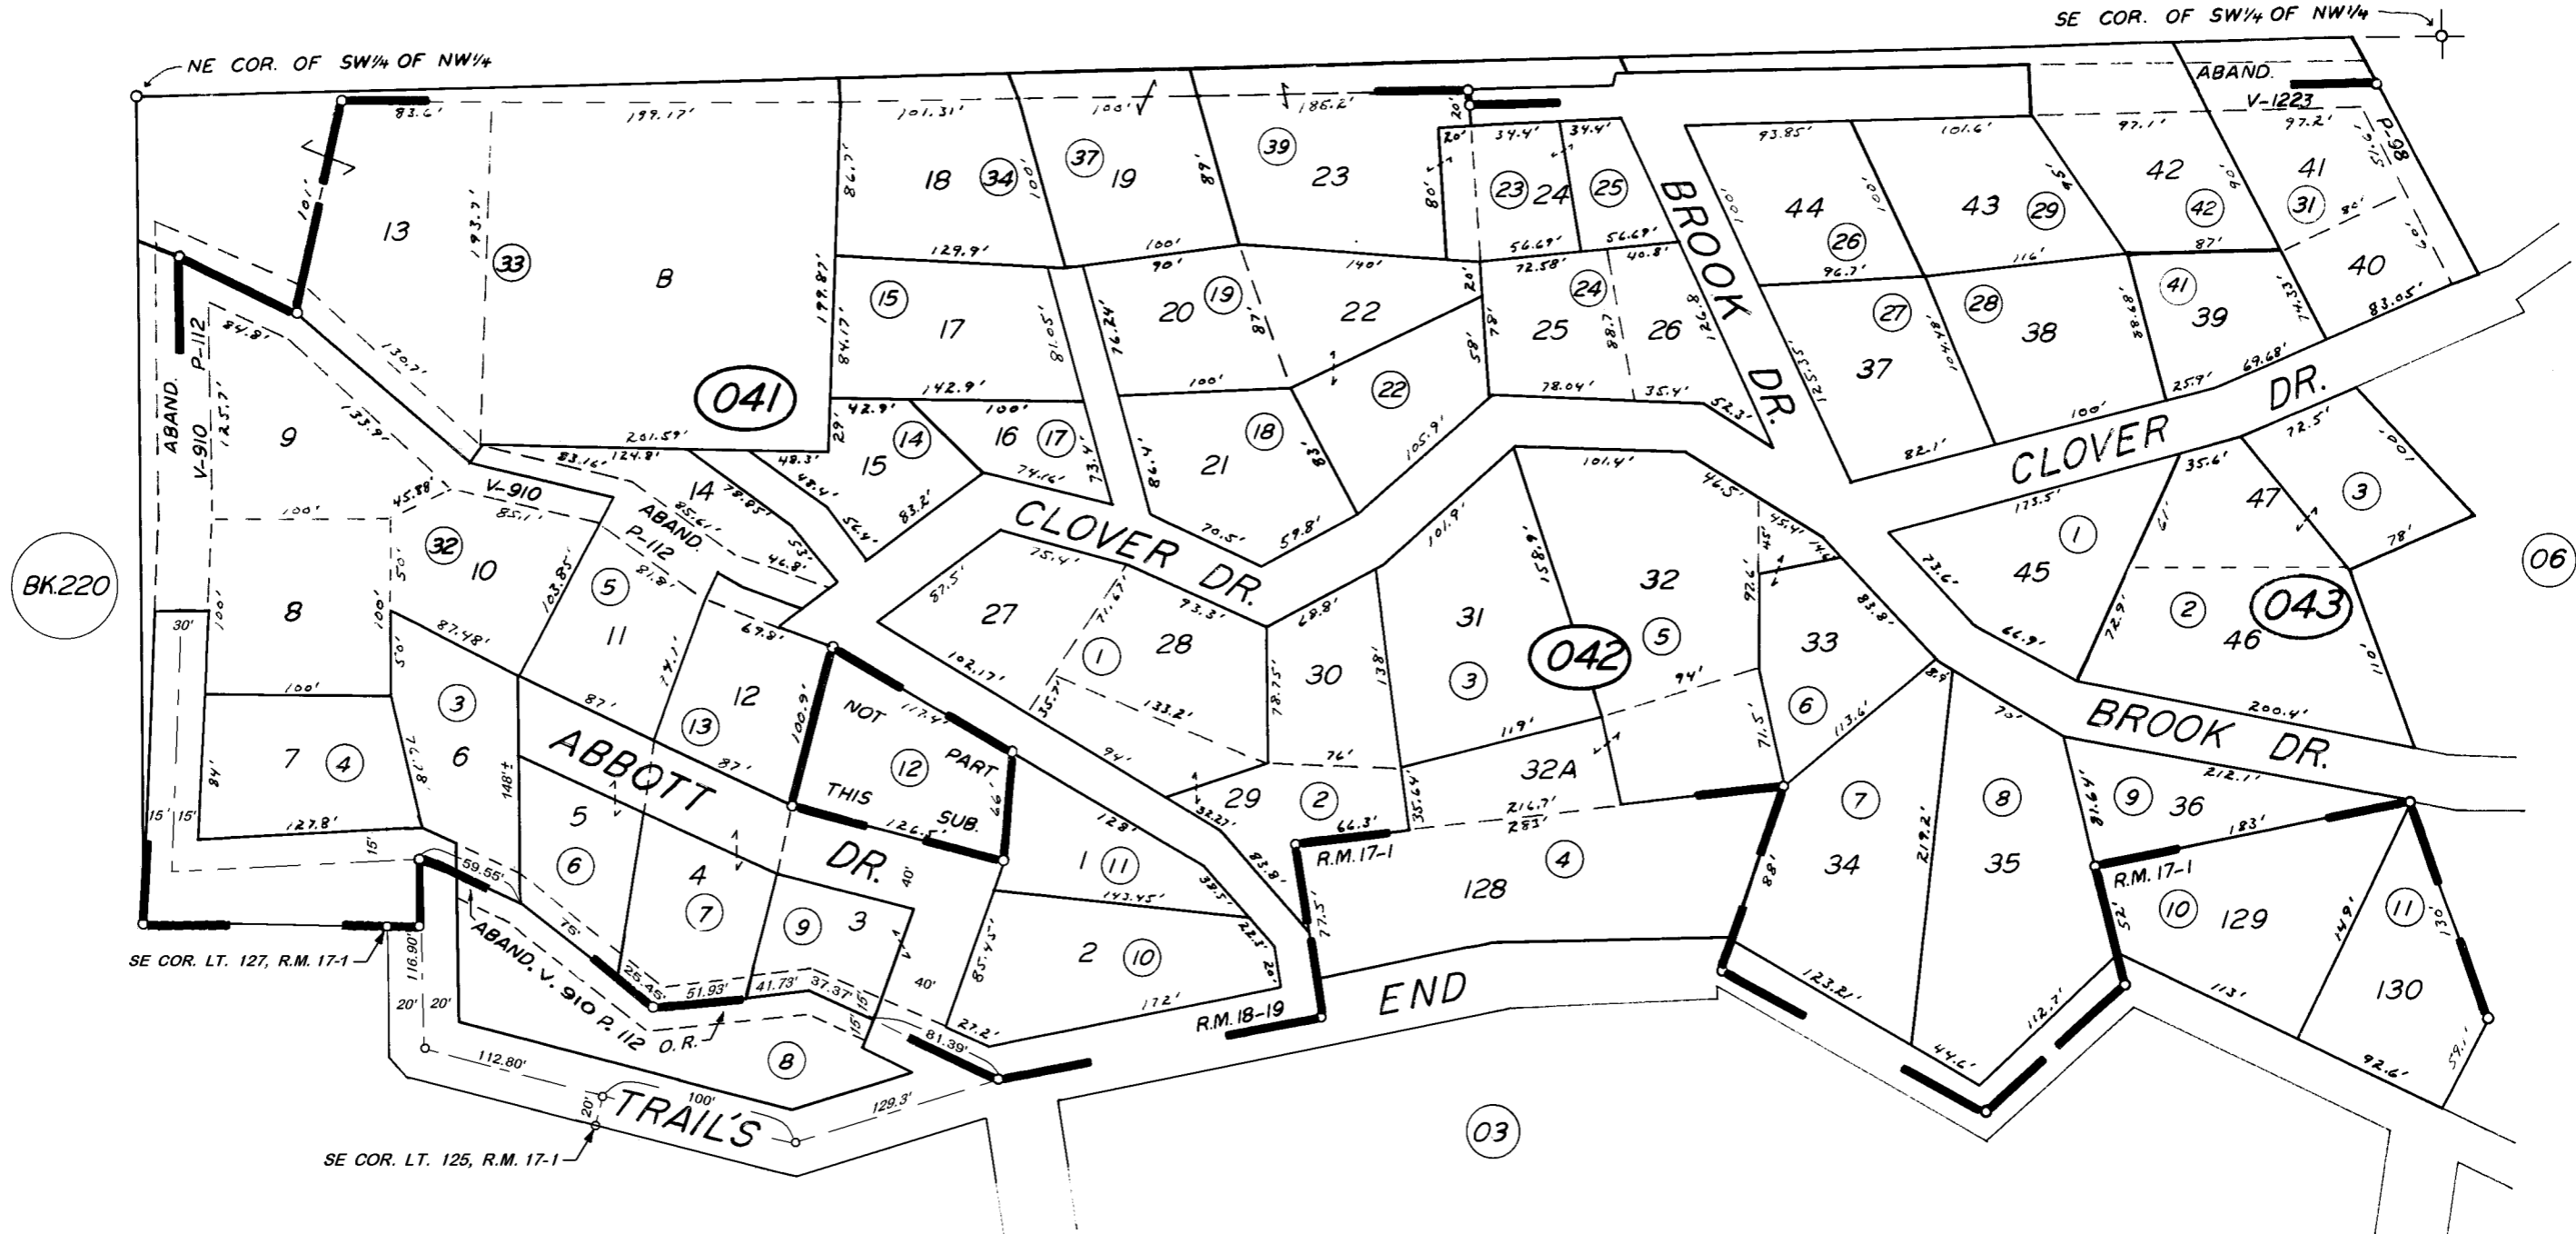


DISCLAIMER
THIS MAP WAS PREPARED FOR LOCAL PROPERTY ASSESSMENT PURPOSES ONLY. THE PARCELS SHOWN HEREON MAY NOT COMPLY WITH STATE AND LOCAL SUBDIVISION ORDINANCES. NO LIABILITY IS ASSUMED FOR THE USE OF THE INFORMATION HEREON.

REVISED: 08/16/2012
REASON: ADD ABAND. RD.
CAD TECH: KMS

BK. 220

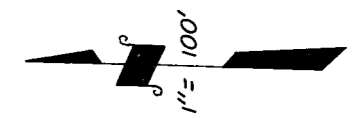

ASSESSOR'S MAPS BK. 222, PG. 04
COUNTY OF TULARE, CALIF.

NOTE — ASSESSOR'S BLOCK NUMBERS SHOWN IN ELLIPSES
ASSESSOR'S PARCEL NUMBERS SHOWN IN CIRCLES

POR. CAMP NELSON SUB. 1 R.M. 17-1
POR. CAMP NELSON SUB. 2 R.M. 18-19