
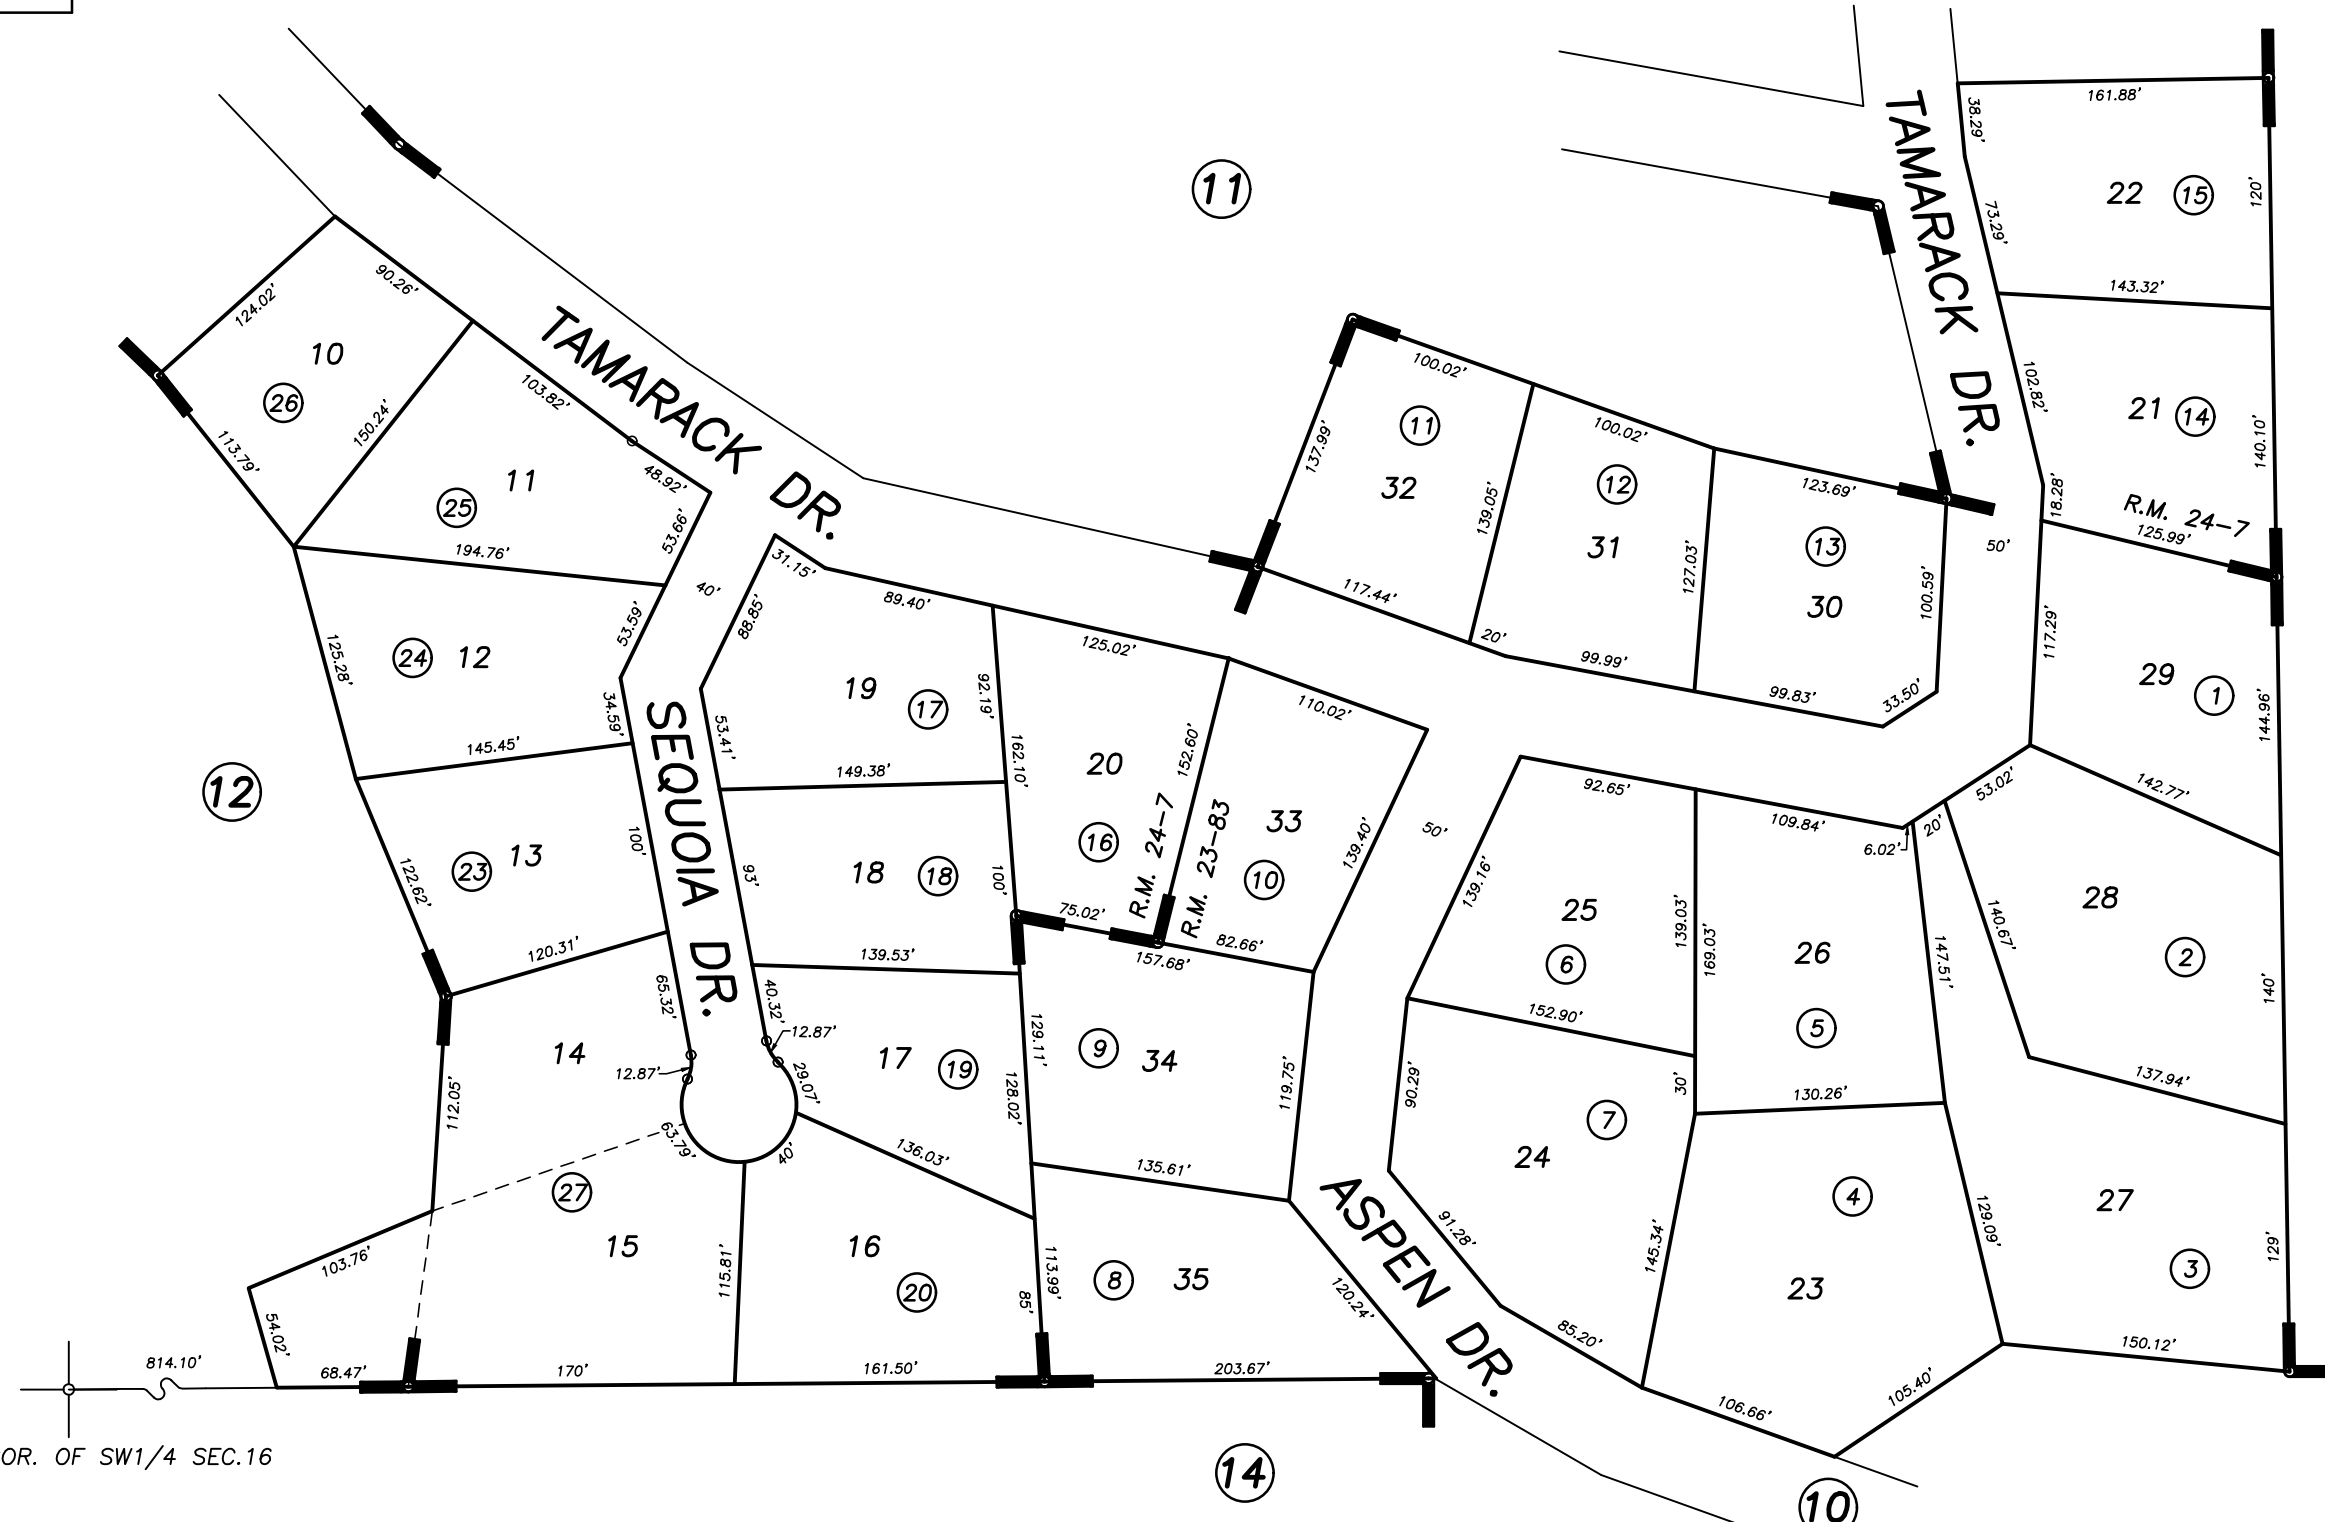


DISCLAIMER

THIS MAP WAS PREPARED FOR LOCAL PROPERTY ASSESSMENT PURPOSES ONLY AND THE PARCELS SHOWN HEREON MAY NOT COMPLY WITH STATE AND LOCAL SUBDIVISION ORDINANCES, AND NO LIABILITY IS ASSUMED FOR THE USE OF THE INFORMATION SHOWN HEREON.

POR. SW1/4 SEC.16, T.21S., R.32E., M.D.B.&M.

Tax Area Codes 223-09
136-004

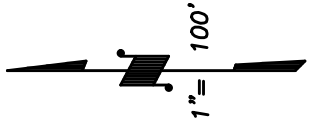

814.10'
N1/4 COR. OF SW1/4 SEC.16

POR. TRACT NO. 404, R.M. 24-7
POR. TRACT NO. 391, R.M. 23-83

VICINITY OF PONDEROSA
ASSESSOR'S MAPS BK. 223 , PG.09
COUNTY OF TULARE, CALIFORNIA, U.S.A.

NOTE: Assessor's Parcel Numbers Shown in Circles
Assessor's Block Numbers Shown in Ellipses

2000-0085177	08/26/2002	SU
REVISION	DATE	TECH