


**DISCLAIMER**  
THIS MAP WAS PREPARED FOR LOCAL PROPERTY ASSESSMENT PURPOSES ONLY. THE PARCELS SHOWN HEREON MAY NOT COMPLY WITH STATE AND LOCAL SUBDIVISION ORDINANCES. NO LIABILITY IS ASSUMED FOR THE USE OF THE INFORMATION HEREON.

REVISED: 5/27/2014  
REASON: 2013-0079002  
CAD TECH: NFL

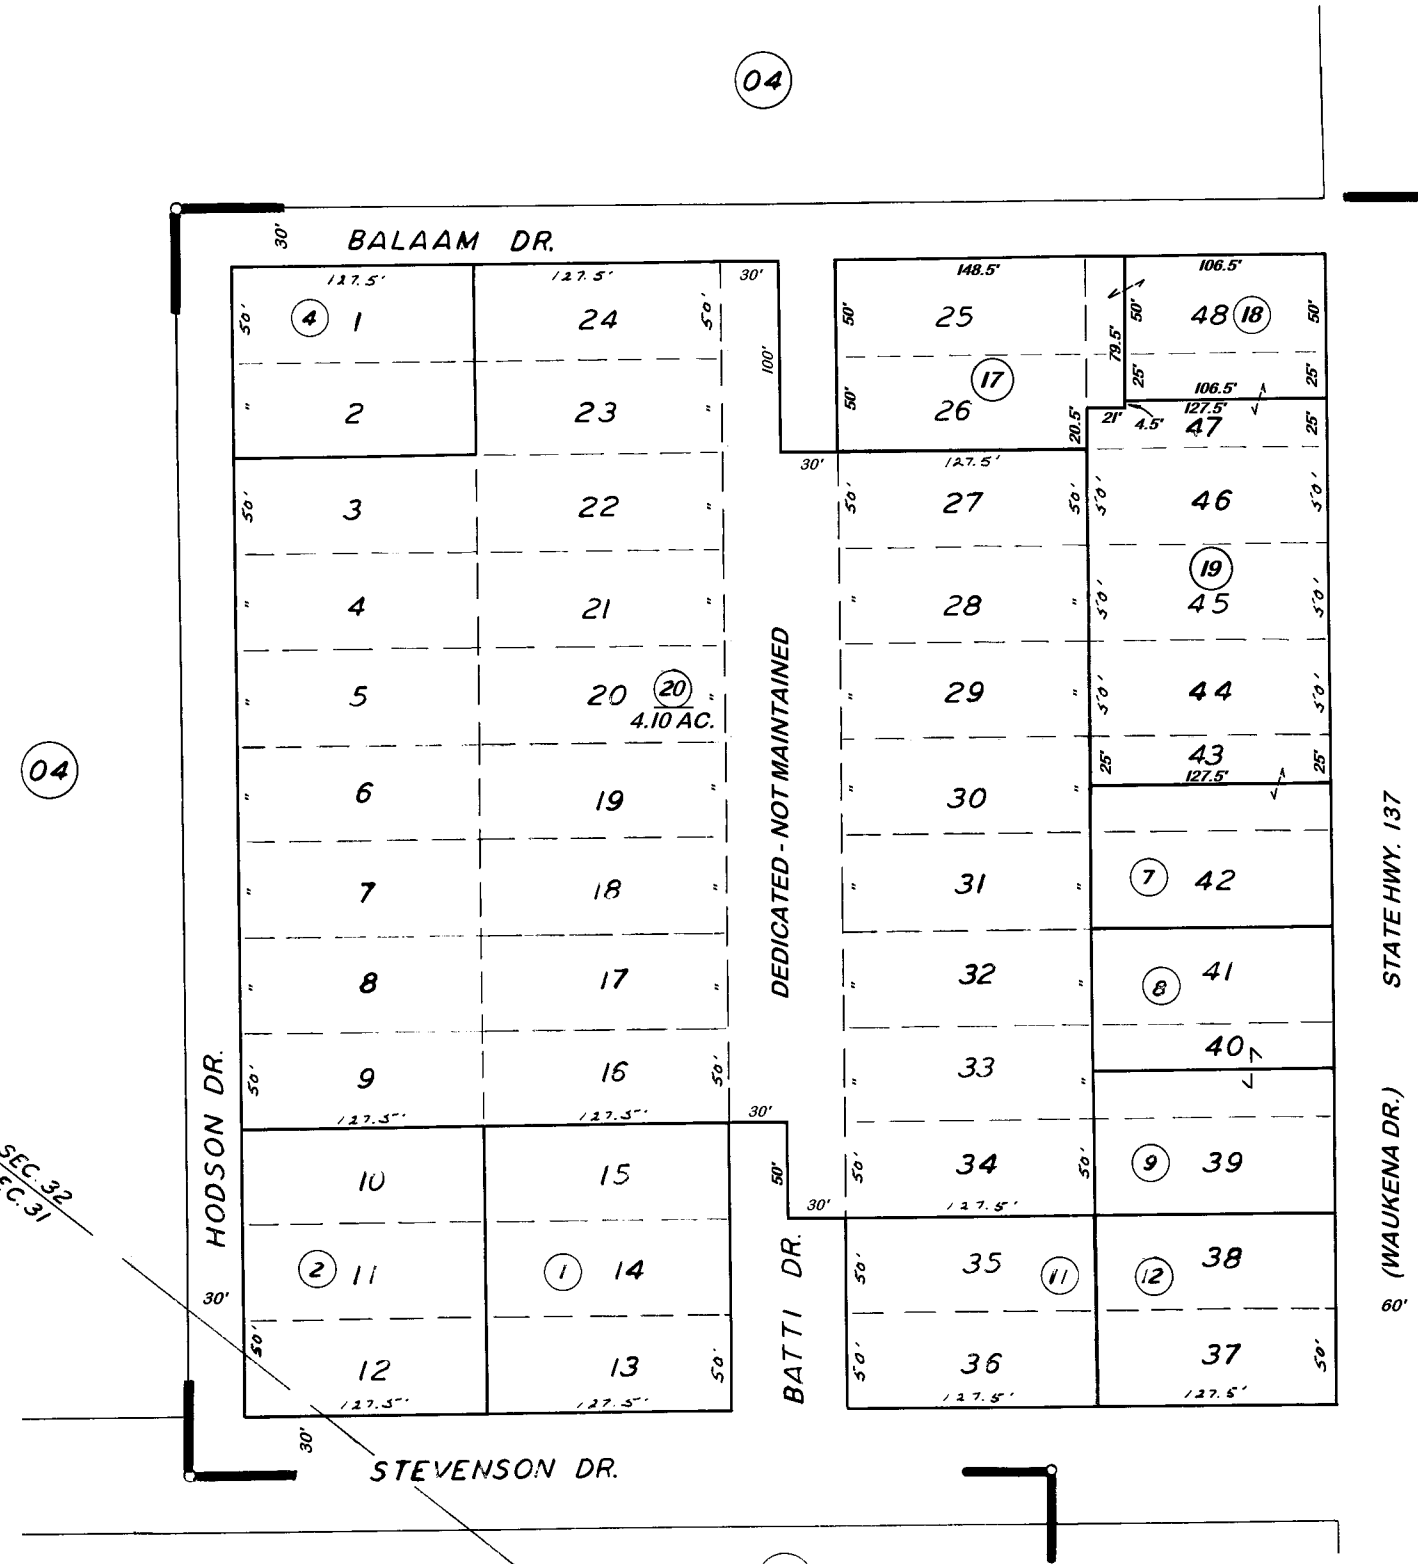

SEC. 32  
SEC. 31

POR. TOWN OF WAUKENA R.M. 9-3.

STATE HWY. 137  
(WAUKENA DR.)

VICINITY OF WAUKENA  
ASSESSOR'S MAPS BK. 225, PG. 06.  
COUNTY OF TULARE, CALIF.

NOTE -- ASSESSOR'S BLOCK NUMBERS SHOWN IN ELLIPSES  
ASSESSOR'S PARCEL NUMBERS SHOWN IN CIRCLES

