


DISCLAIMER
 THIS MAP WAS PREPARED FOR LOCAL PROPERTY ASSESSMENT PURPOSES ONLY. THE PARCELS SHOWN HEREON MAY NOT COMPLY WITH STATE AND LOCAL SUBDIVISION ORDINANCES. NO LIABILITY IS ASSUMED FOR THE USE OF THE INFORMATION HEREON. R & T CODE SEC. 327, 408.3, ETC.
 REVISED: 02/10/2016
 REASON: 2015-0073878
 CAD TECH: GL

N 1/2 SEC. 31, T. 20 S., R. 23 E., M.D.B.&M.

TAX CODE AREA **225-09**
 155-003

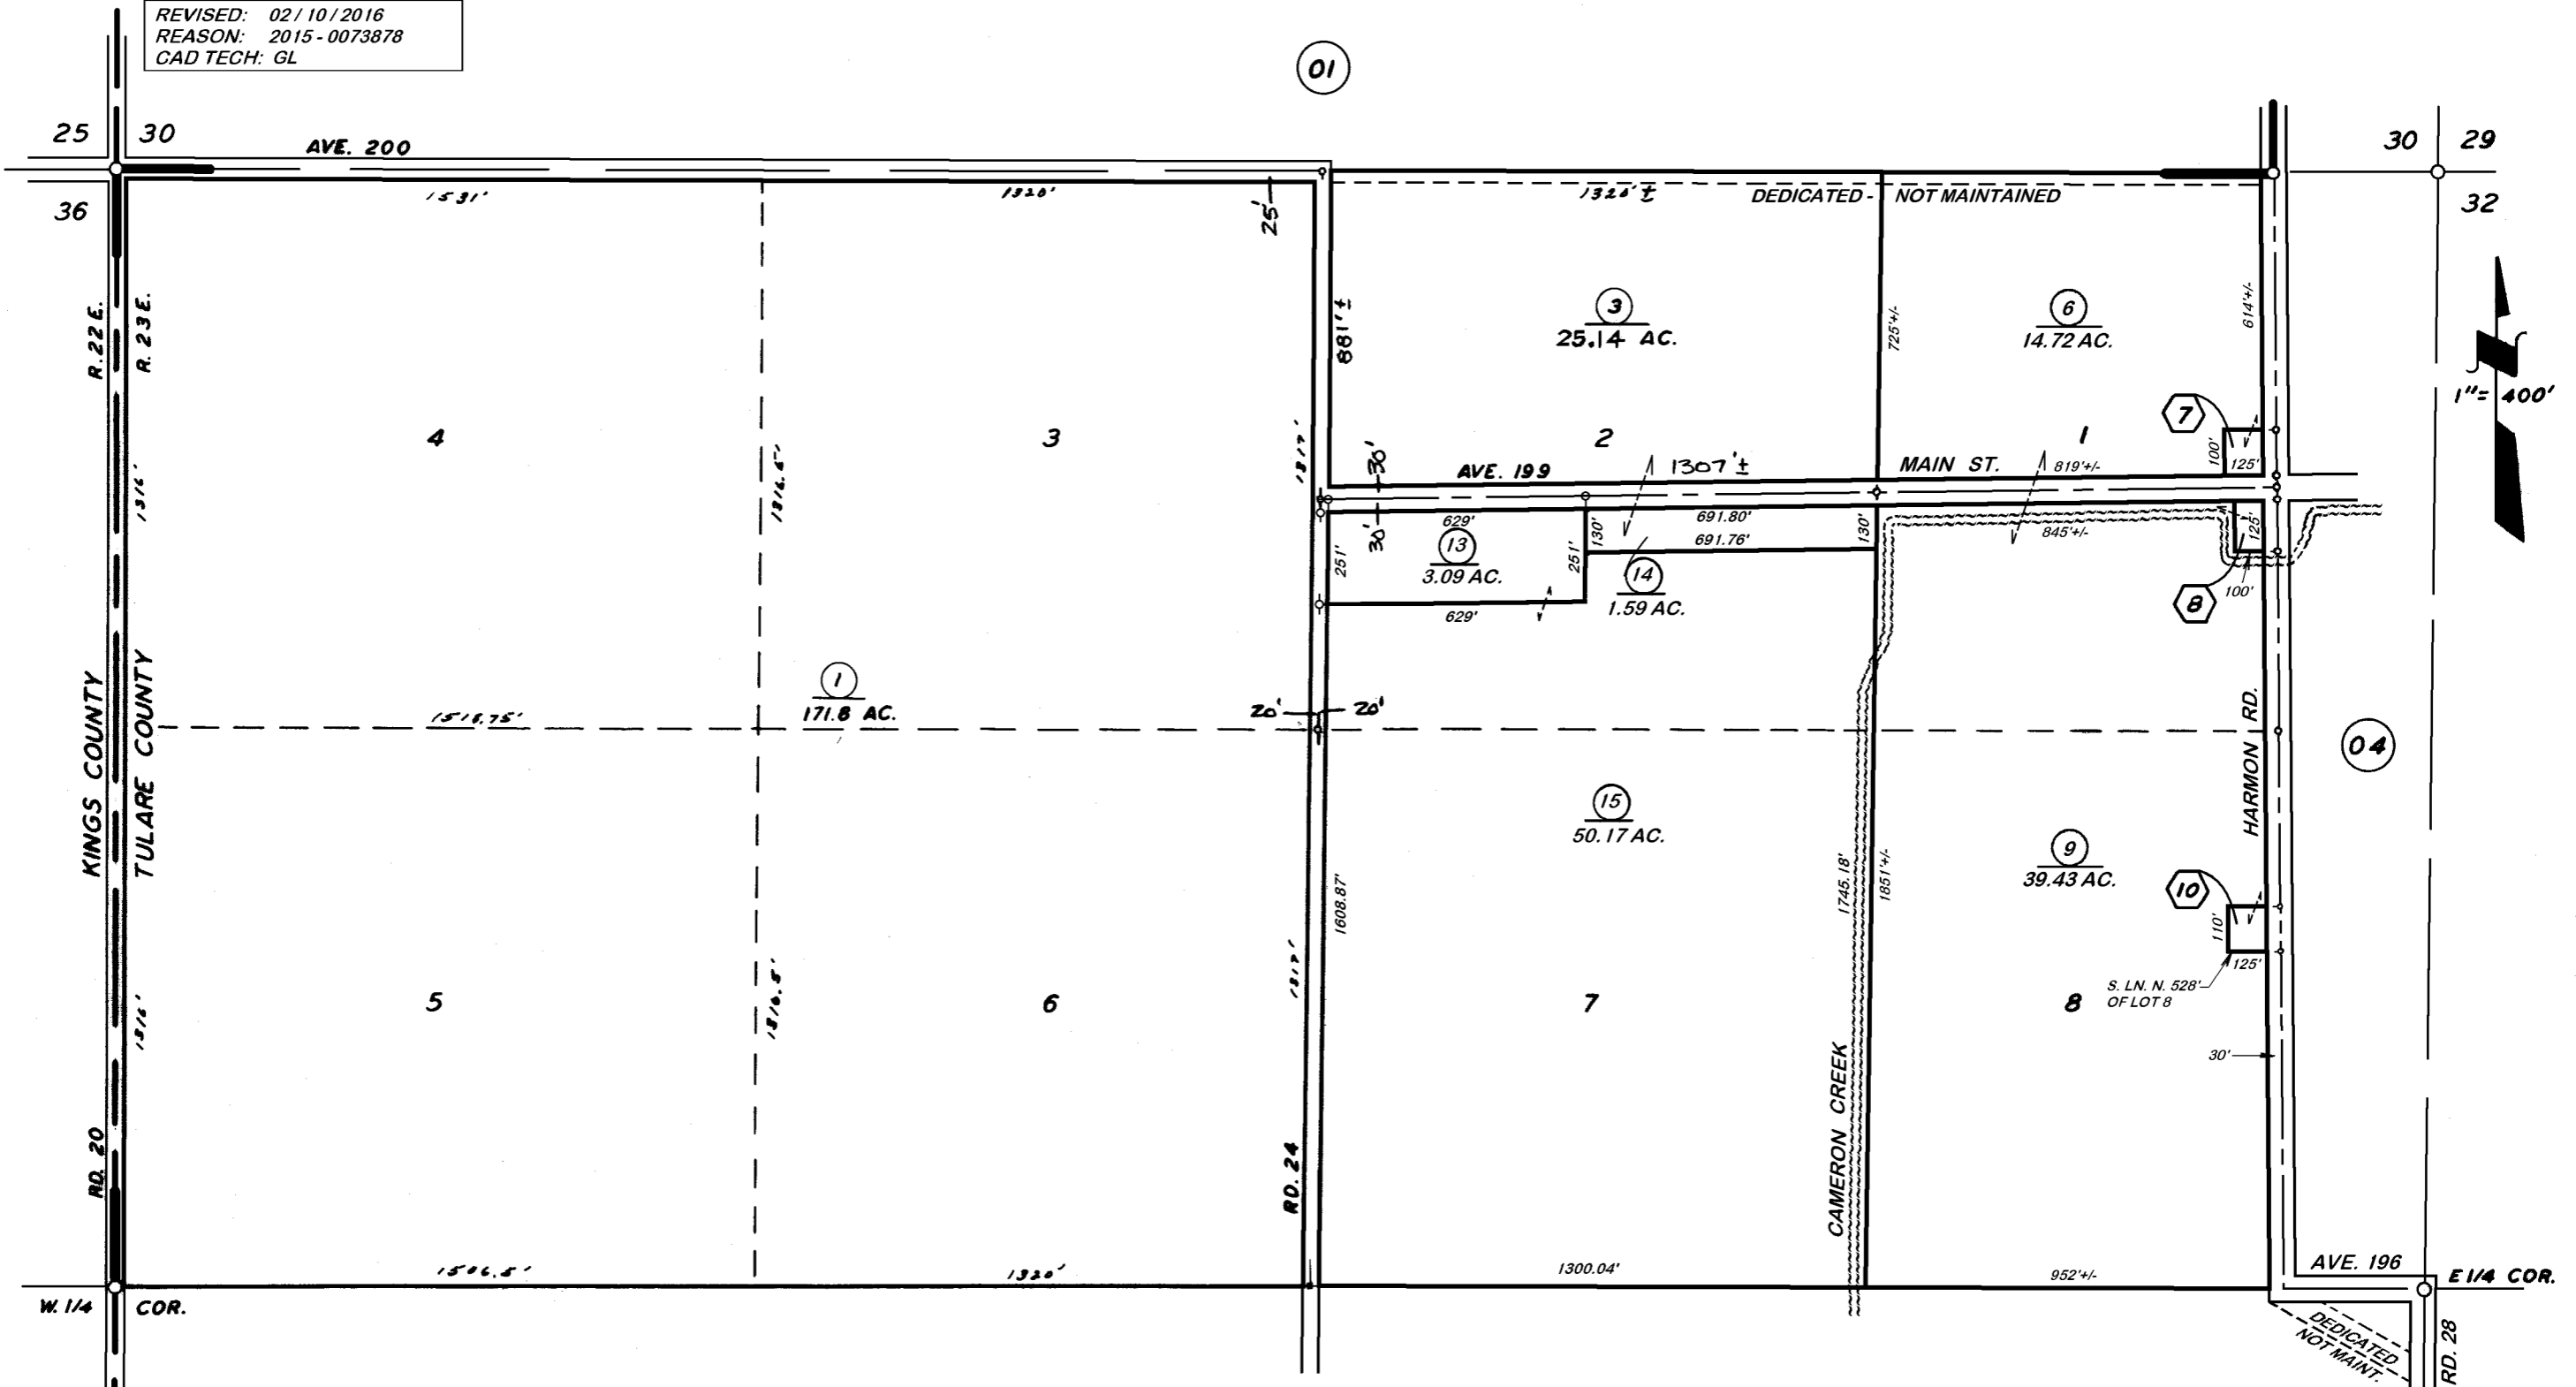

POR. FIRST SUB. WAUKENA COLONY TR. R.M. 7-6

VICINITY OF WAUKENA
 ASSESSOR'S MAPS BK. 225, PG. 09.
 COUNTY OF TULARE, CALIF.

NOTE — ASSESSOR'S BLOCK NUMBERS SHOWN IN ELLIPSES
 ASSESSOR'S PARCEL NUMBERS SHOWN IN CIRCLES