
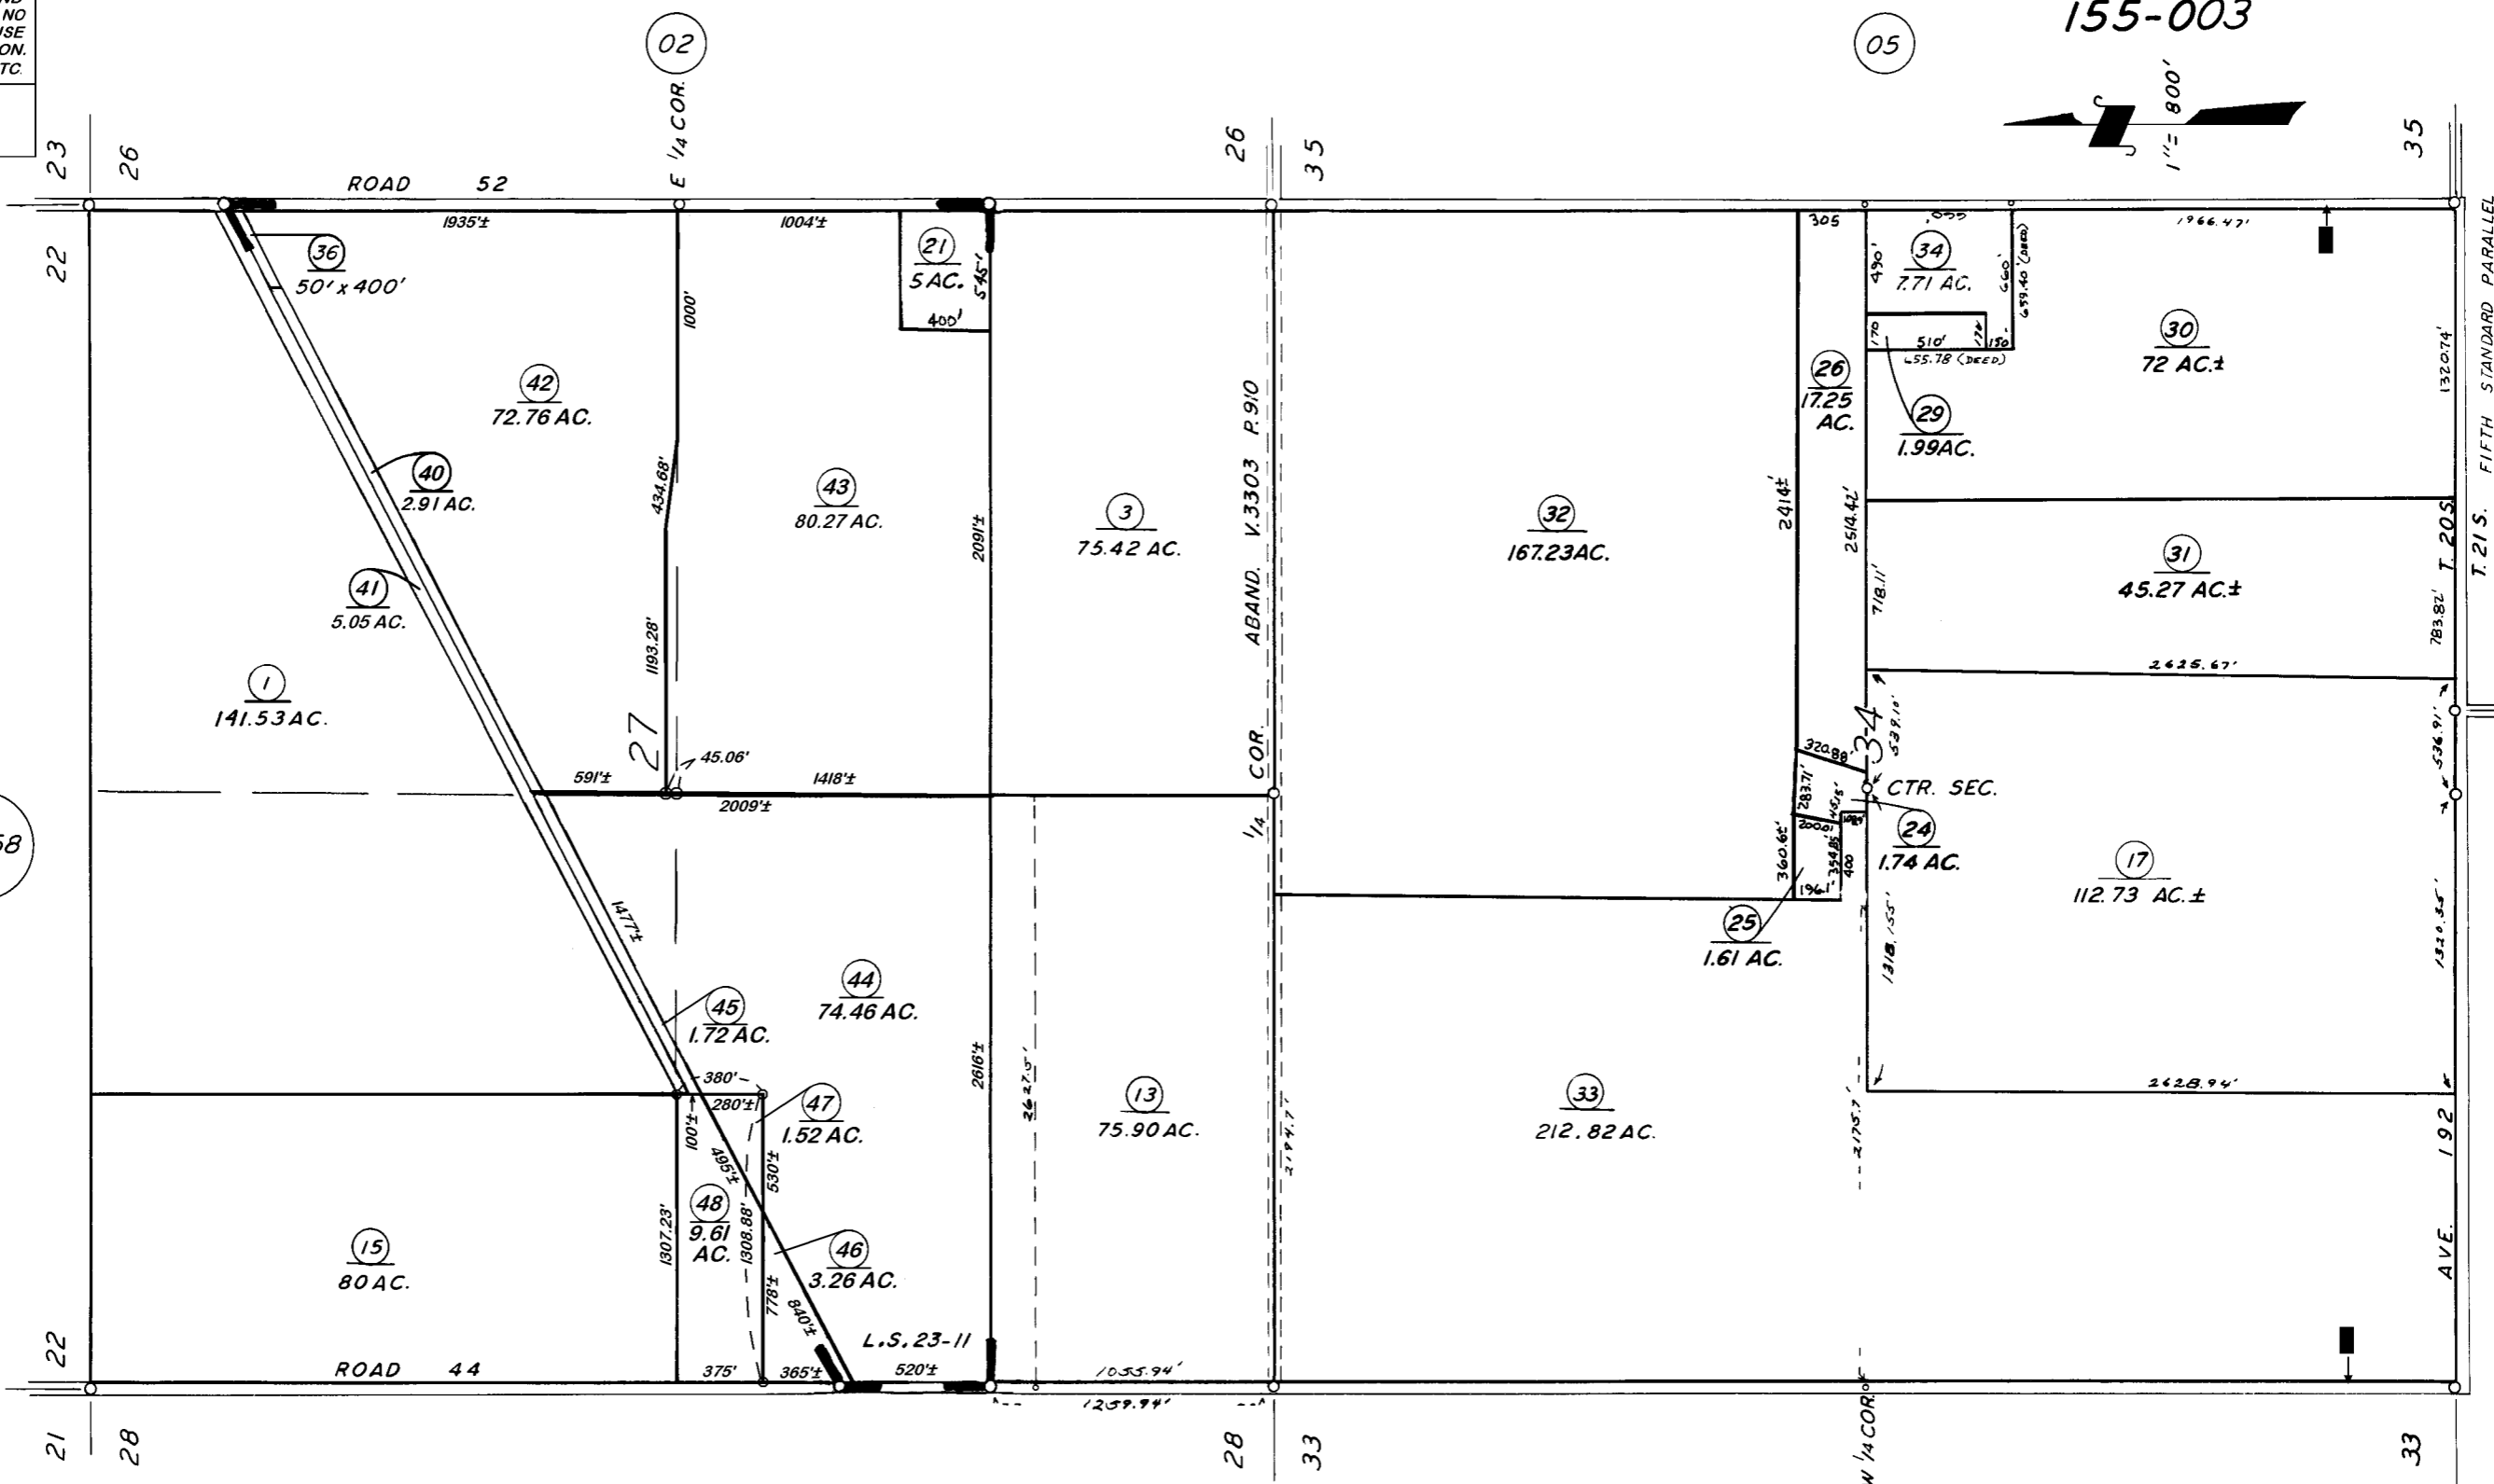


**DISCLAIMER**  
 THIS MAP WAS PREPARED FOR LOCAL PROPERTY ASSESSMENT PURPOSES ONLY. THE PARCELS SHOWN HEREON MAY NOT COMPLY WITH STATE AND LOCAL SUBDIVISION ORDINANCES. NO LIABILITY IS ASSUMED FOR THE USE OF THE INFORMATION HEREON. R & T CODE SEC. 327, 408.3, ETC.  
 REVISED: 02/22/2018  
 REASON: FIX L.S. NOTE  
 CAD TECH: ASG

SEC'S. 27 & 34 T.20S., R.23E., M.D.B.&M.

TAX CODE AREA **226-01**  
 060-001  
 155-003

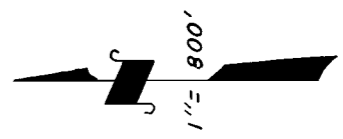

BK.158

BK.200

BK.225

POR. RECORD OF SURVEY, L.S. 9-63, (5TH STD. PARALLEL)  
 POR. RECORD OF SURVEY, L.S. 23-II

ASSESSOR'S MAPS BK. 226, PG. 01.  
 COUNTY OF TULARE, CALIF.

NOTE — ASSESSOR'S BLOCK NUMBERS SHOWN IN ELLIPSES  
 ASSESSOR'S PARCEL NUMBERS SHOWN IN CIRCLES

