

**DISCLAIMER**

THIS MAP WAS PREPARED FOR LOCAL PROPERTY ASSESSMENT PURPOSES ONLY. THE PARCELS SHOWN HEREON MAY NOT COMPLY WITH STATE AND LOCAL SUBDIVISION ORDINANCES. NO LIABILITY IS ASSUMED FOR THE USE OF THE INFORMATION HEREON.


REVISED: 09/17/2020  
REASON: 2019-0074031  
CAD TECH: JOS

SEC'S 25 & 26, T.20S., R.23E., M.D.B.&M.

TAX CODE AREA **226-02**

60-000  
60-001

BK.158

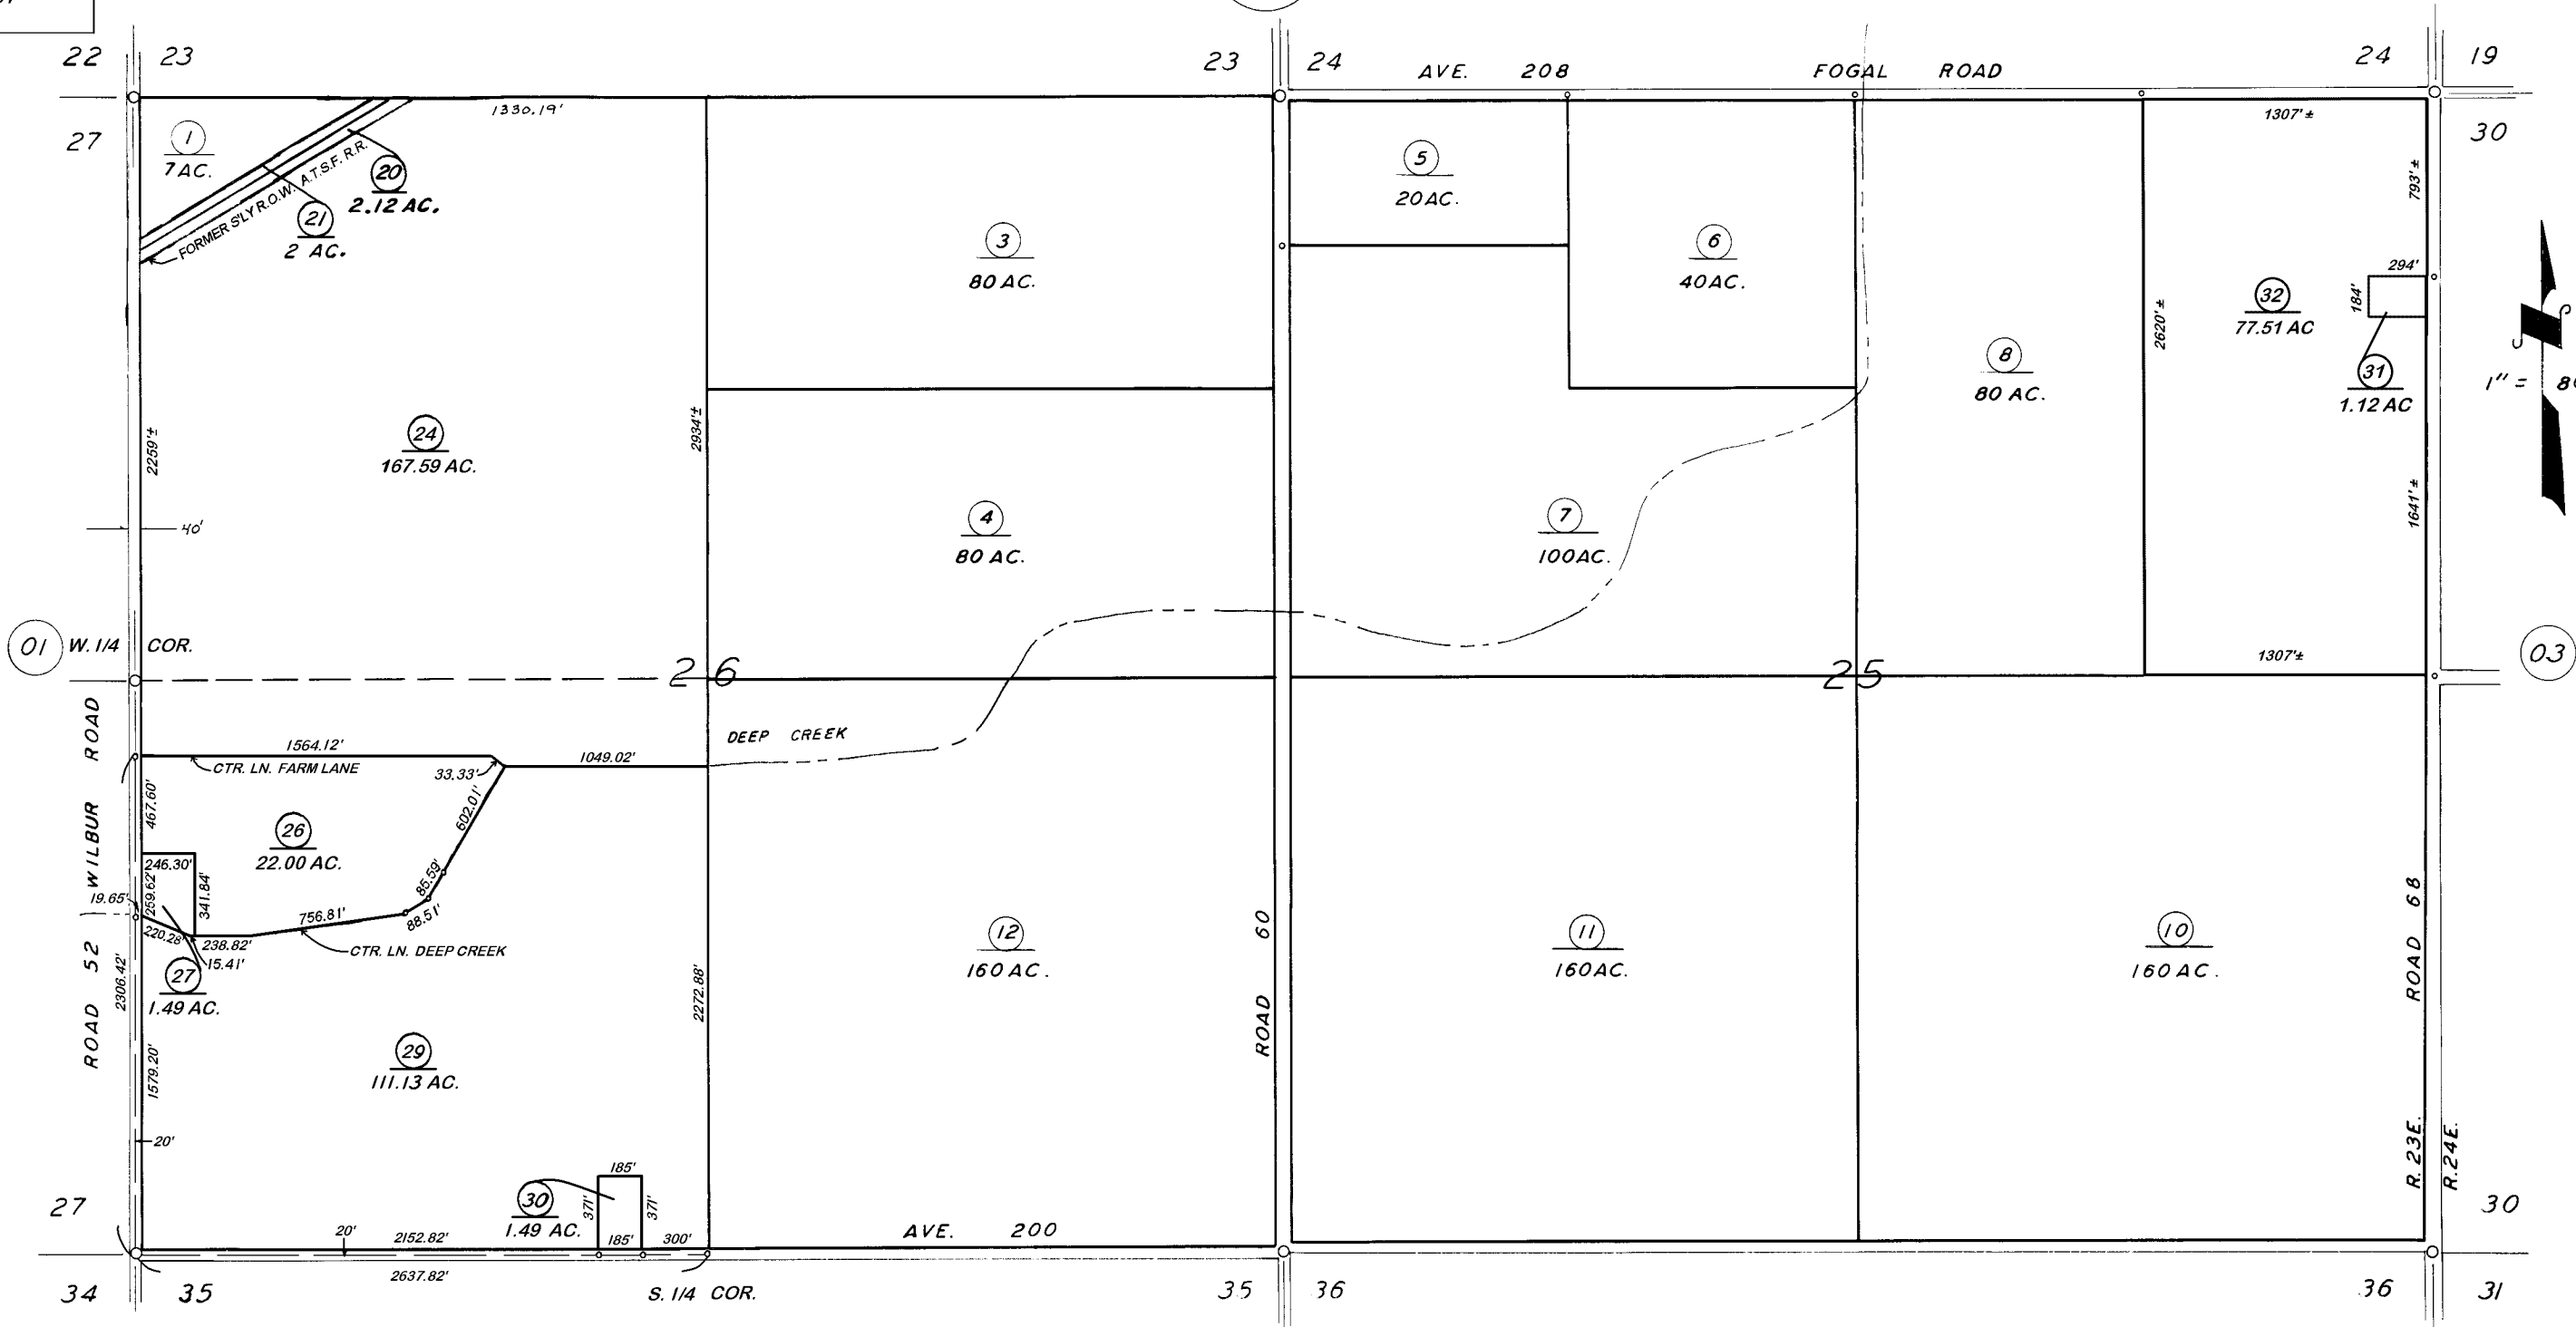

**VICINITY OF TULARE  
ASSESSOR'S MAPS BK. 226, PG.02  
COUNTY OF TULARE, CALIFORNIA, U.S.A.**

NOTE - ASSESSOR'S BLOCK NUMBERS SHOWN IN ELLIPSES  
ASSESSOR'S PARCEL NUMBERS SHOWN IN CIRCLES

1 **123**