


DISCLAIMER

THIS MAP WAS PREPARED FOR LOCAL PROPERTY ASSESSMENT PURPOSES ONLY. THE PARCELS SHOWN HEREON MAY NOT COMPLY WITH STATE AND LOCAL SUBDIVISION ORDINANCES. NO LIABILITY IS ASSUMED FOR THE USE OF THE INFORMATION HEREON.

REVISED: 05/04/2010
REASON: 2008-0044139
CAD TECH: CBT

SEC'S. 8 & 9, T.21S., R.24E., M.D.B. & M.

TAX CODE AREA **228-06**
123-001
123-002
123-004

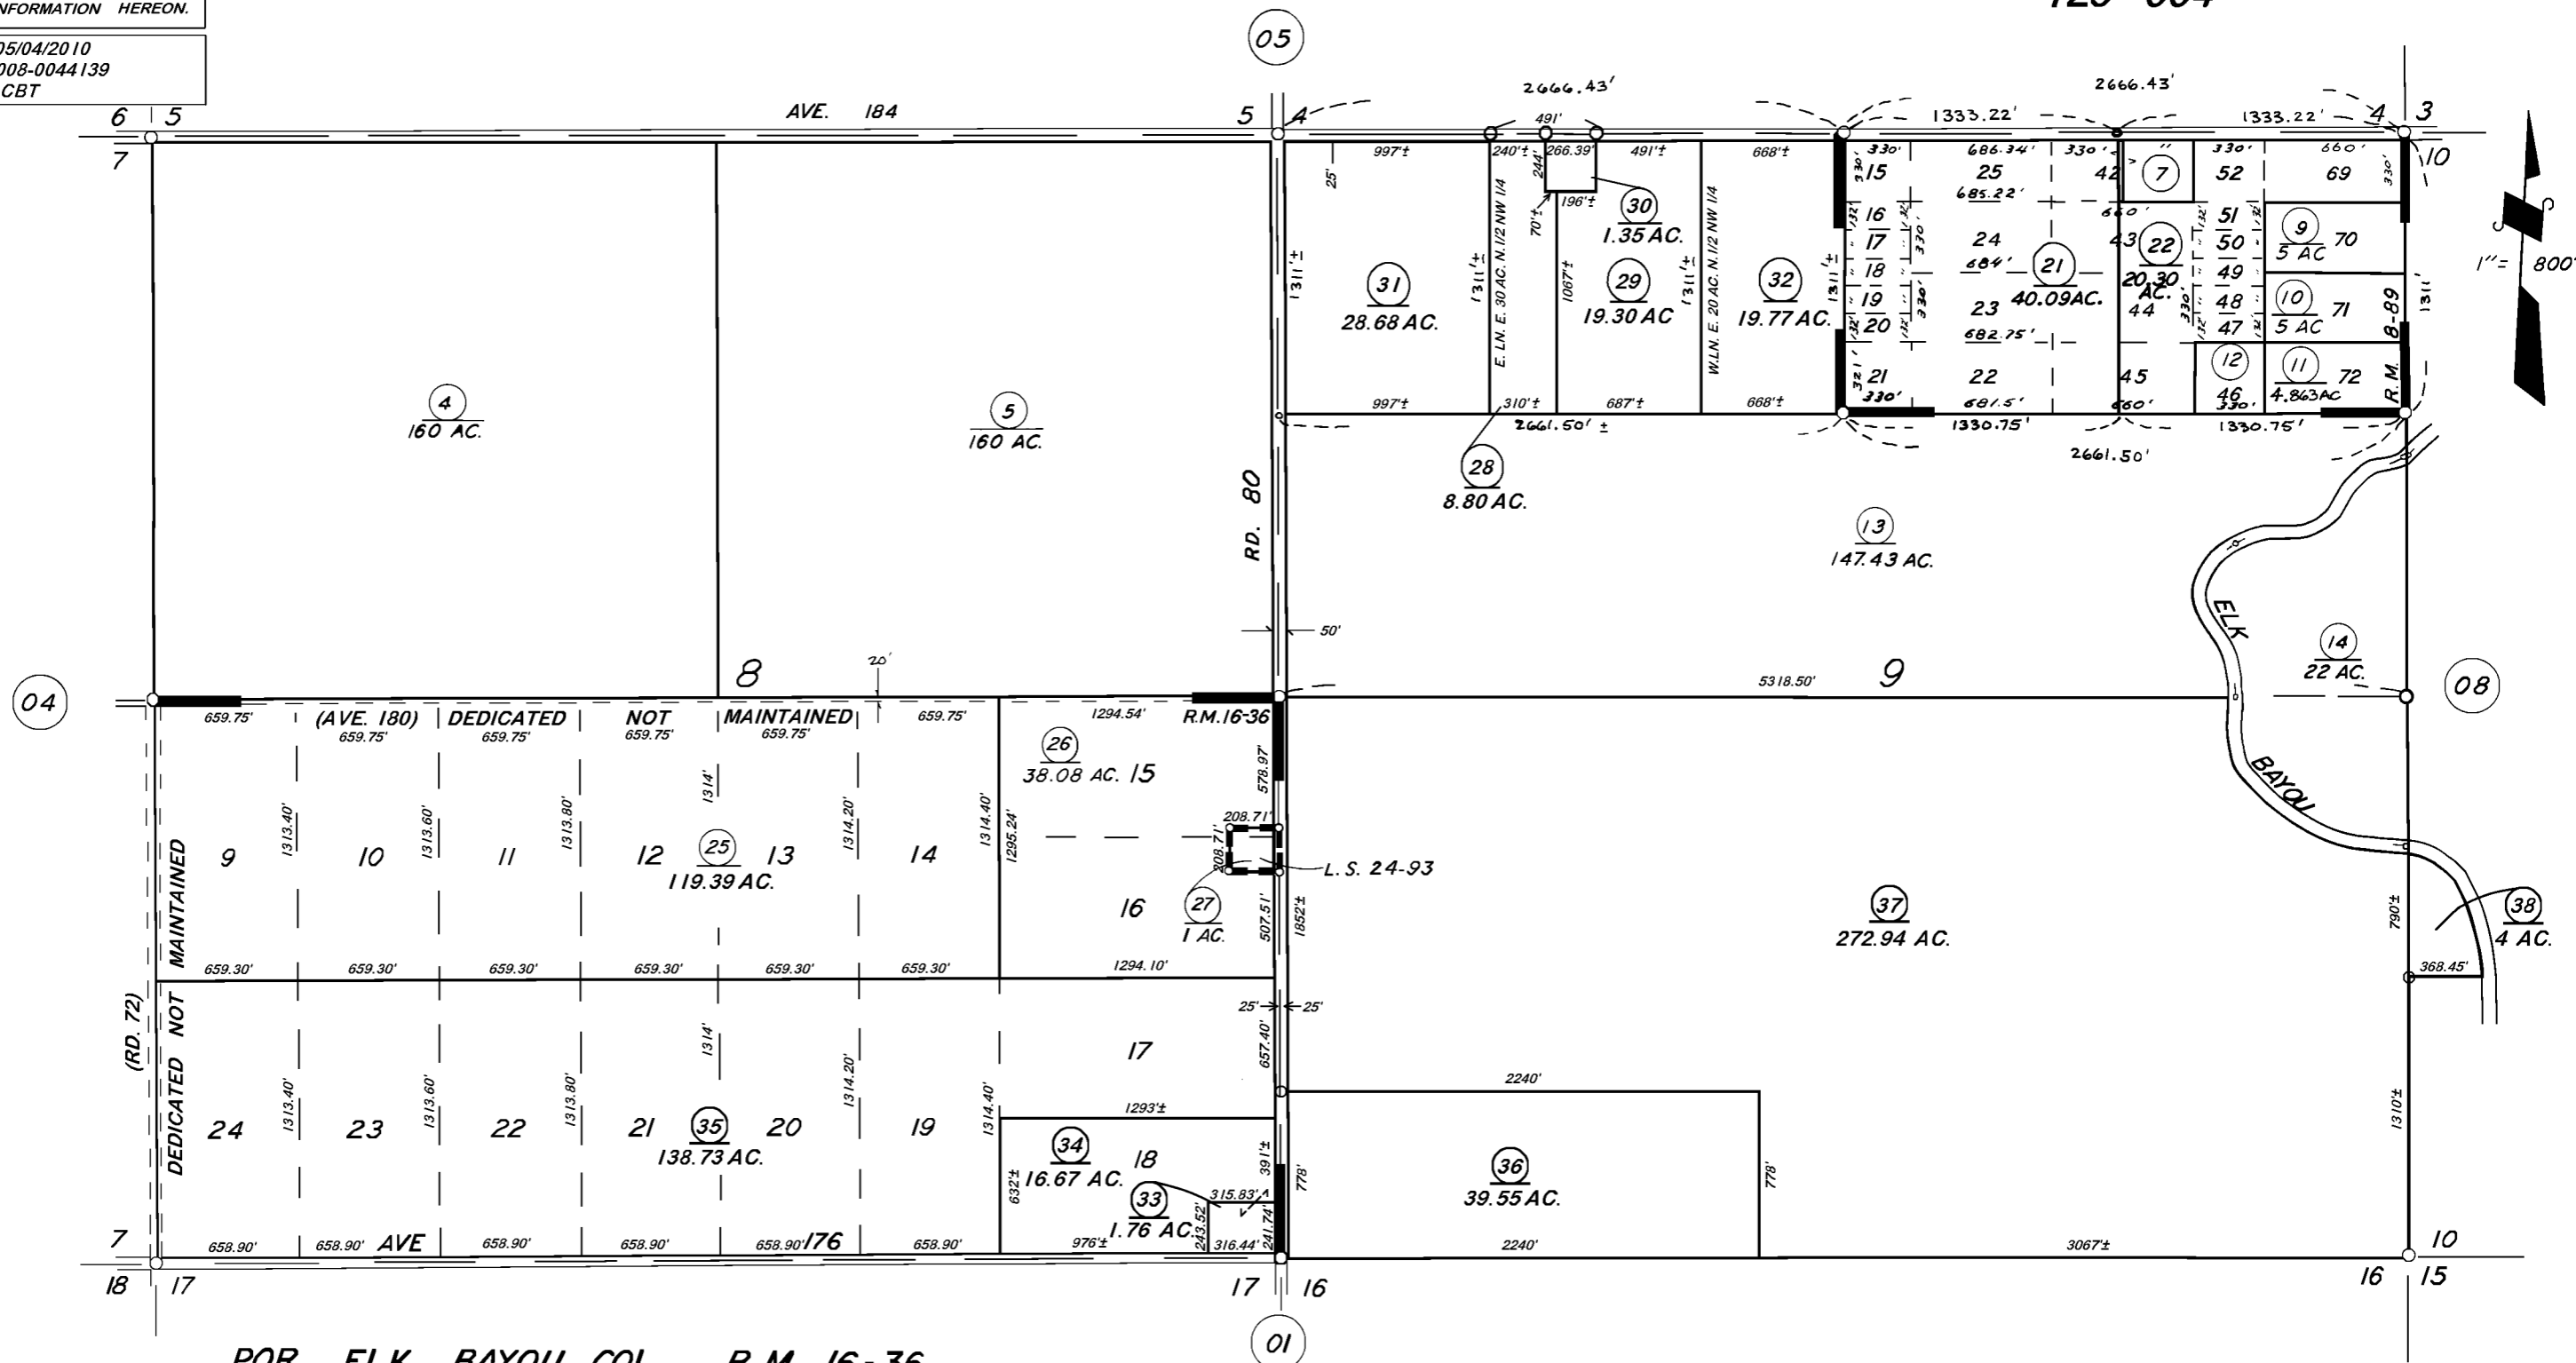

POR. ELK BAYOU COL. R.M. 16-36
POR. URLAM TR. NO. 3 R.M. 8-89
RECORD OF SURVEY L.S. 24-93

VICINITY OF TULARE
ASSESSOR'S MAPS BK. 228, PG. 06
COUNTY OF TULARE, CALIF.

NOTE — ASSESSOR'S BLOCK NUMBERS SHOWN IN ELLIPSES
ASSESSOR'S PARCEL NUMBERS SHOWN IN CIRCLES

