

DISCLAIMER



THIS MAP WAS PREPARED FOR LOCAL PROPERTY ASSESSMENT PURPOSES ONLY AND THE PARCELS SHOWN HEREON MAY NOT COMPLY WITH STATE AND LOCAL SUBDIVISION ORDINANCES, AND NO LIABILITY IS ASSUMED FOR THE USE OF THE INFORMATION SHOWN HEREON.

SEC'S 2 & 3, T.21S., R.24E., M.D.B.& M.

Tax Area Code **228-07**

123-001
123-002

Bk. 174

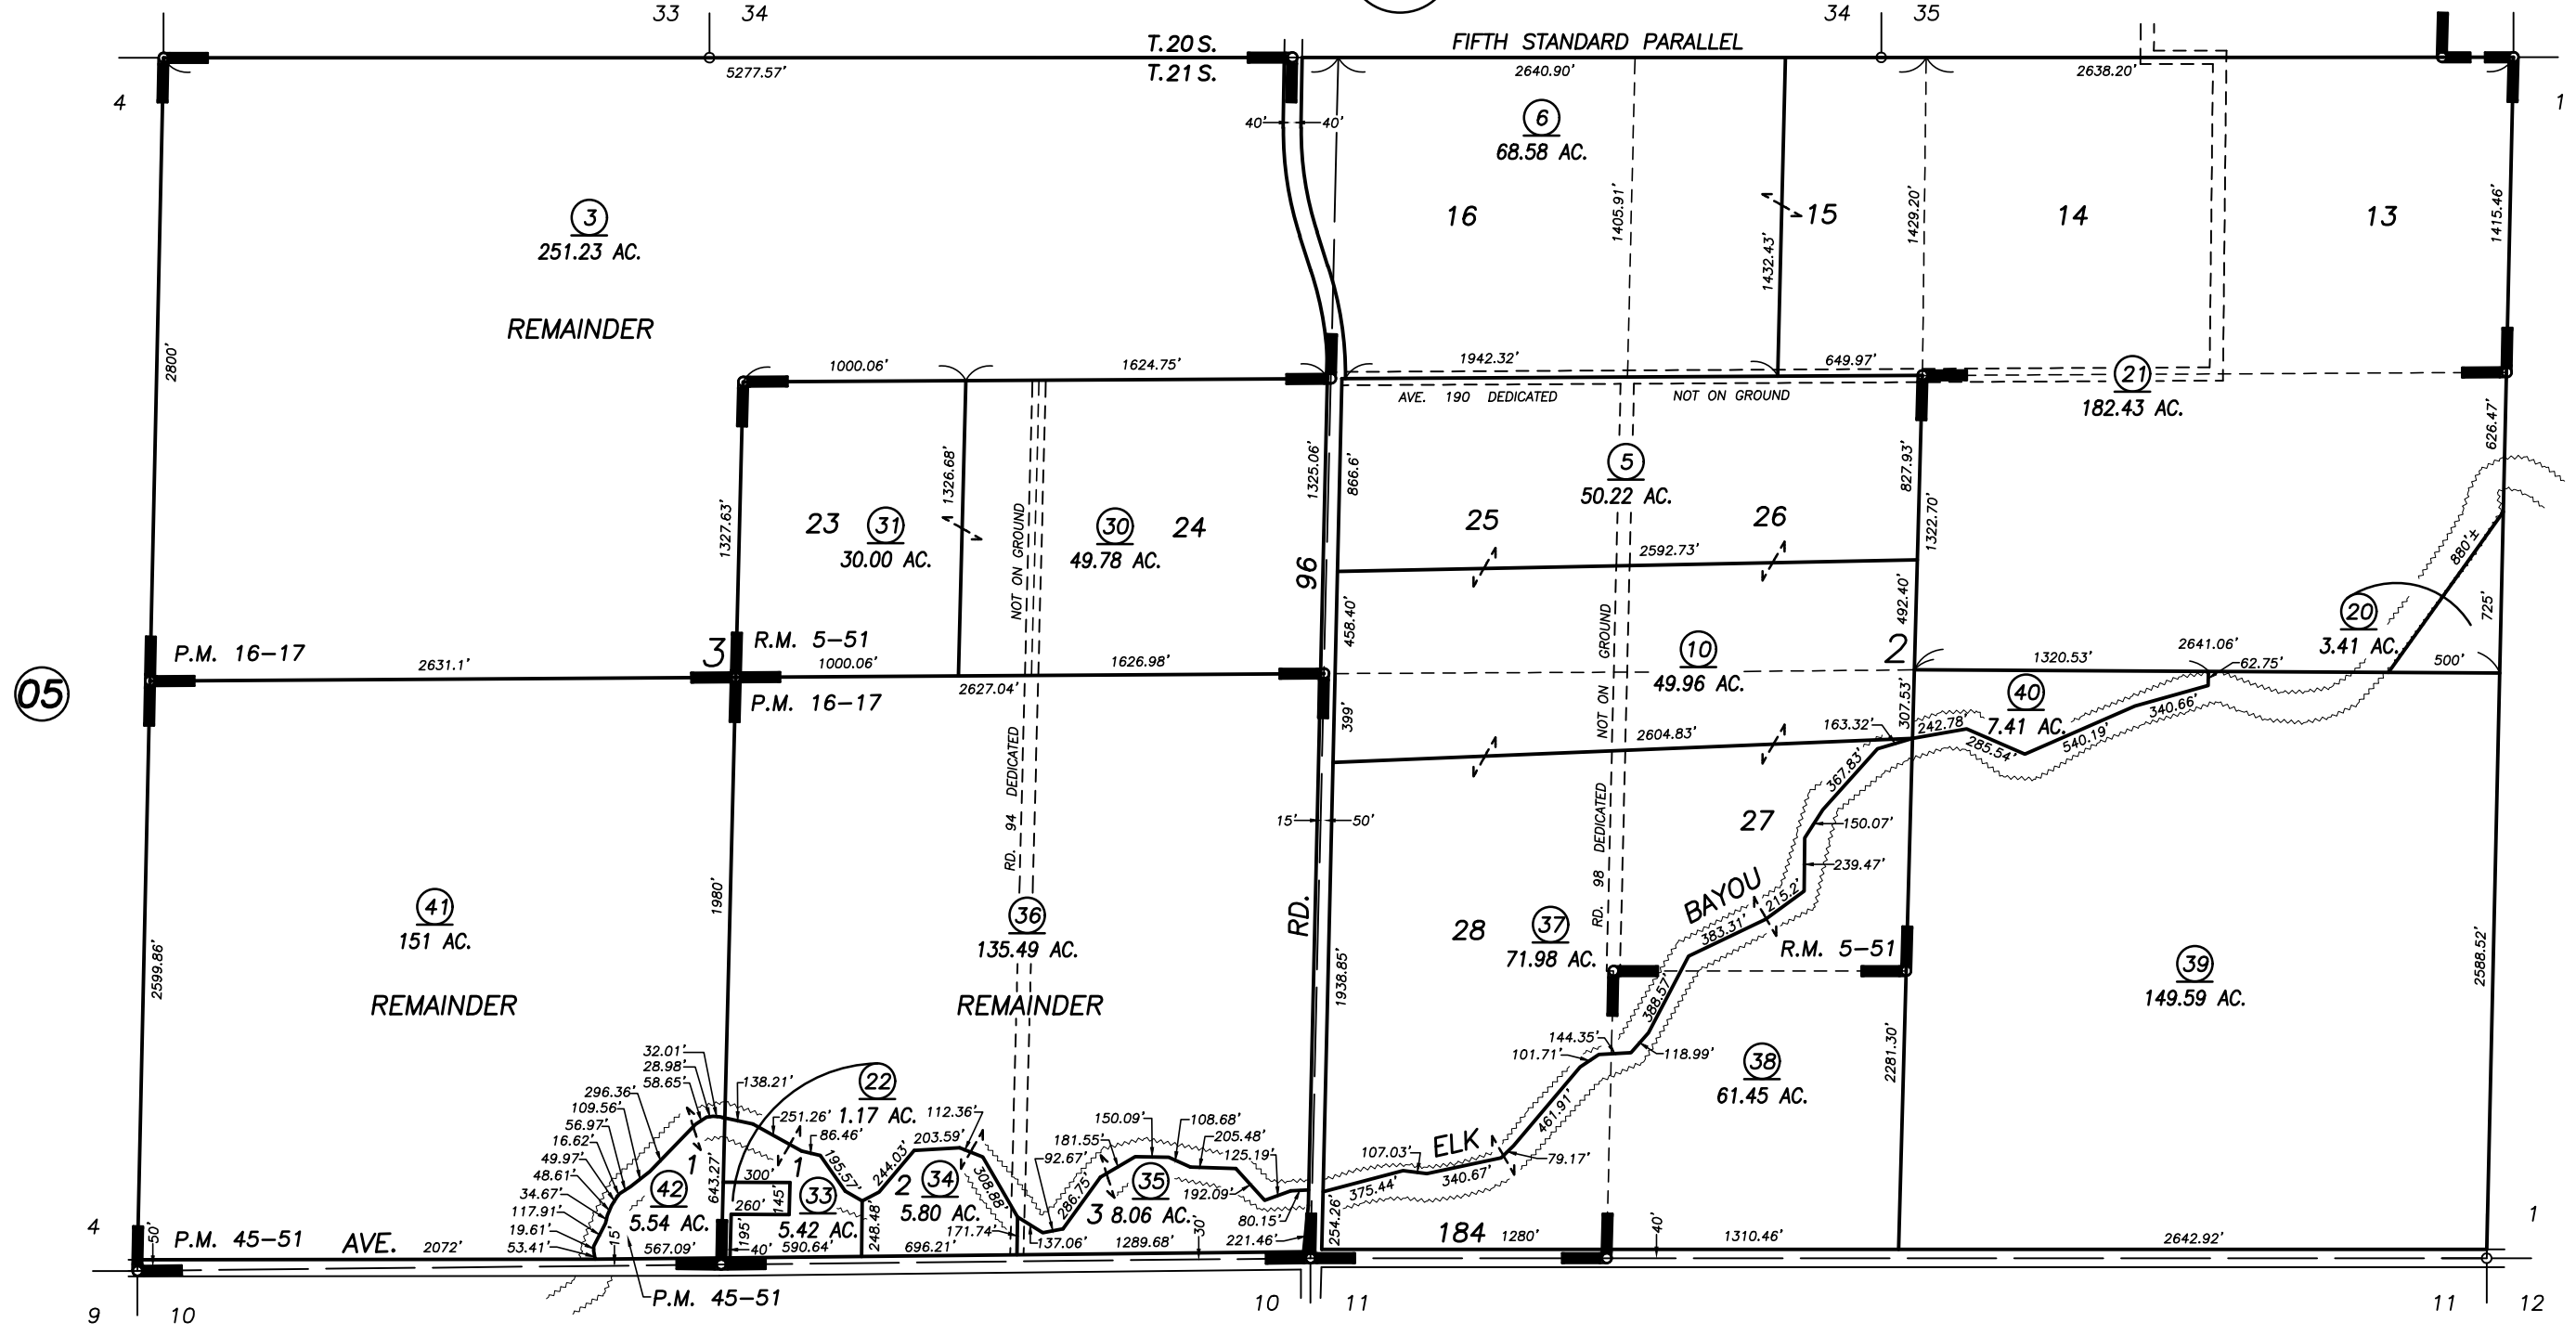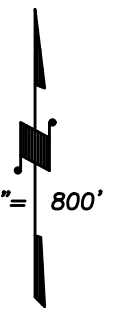

2001-0000157	7/11/2001	SU
REVISION	DATE	BY

POR. RECORD OF SURVEY, L.S. 9-63 (5TH STD. PRL.)
 POR. OAKLAND COLONY, R.M. 5-51
 PARCEL MAP 1516, P.M. 16-17
 PARCEL MAP 4446, P.M. 45-51

ASSESSOR'S MAPS BK. 228, PG. 07.
COUNTY OF TULARE, CALIF.

NOTE: Assessor's Block Numbers Shown in Ellipses
 Assessor's Parcel Numbers Shown in Circles

02/03