
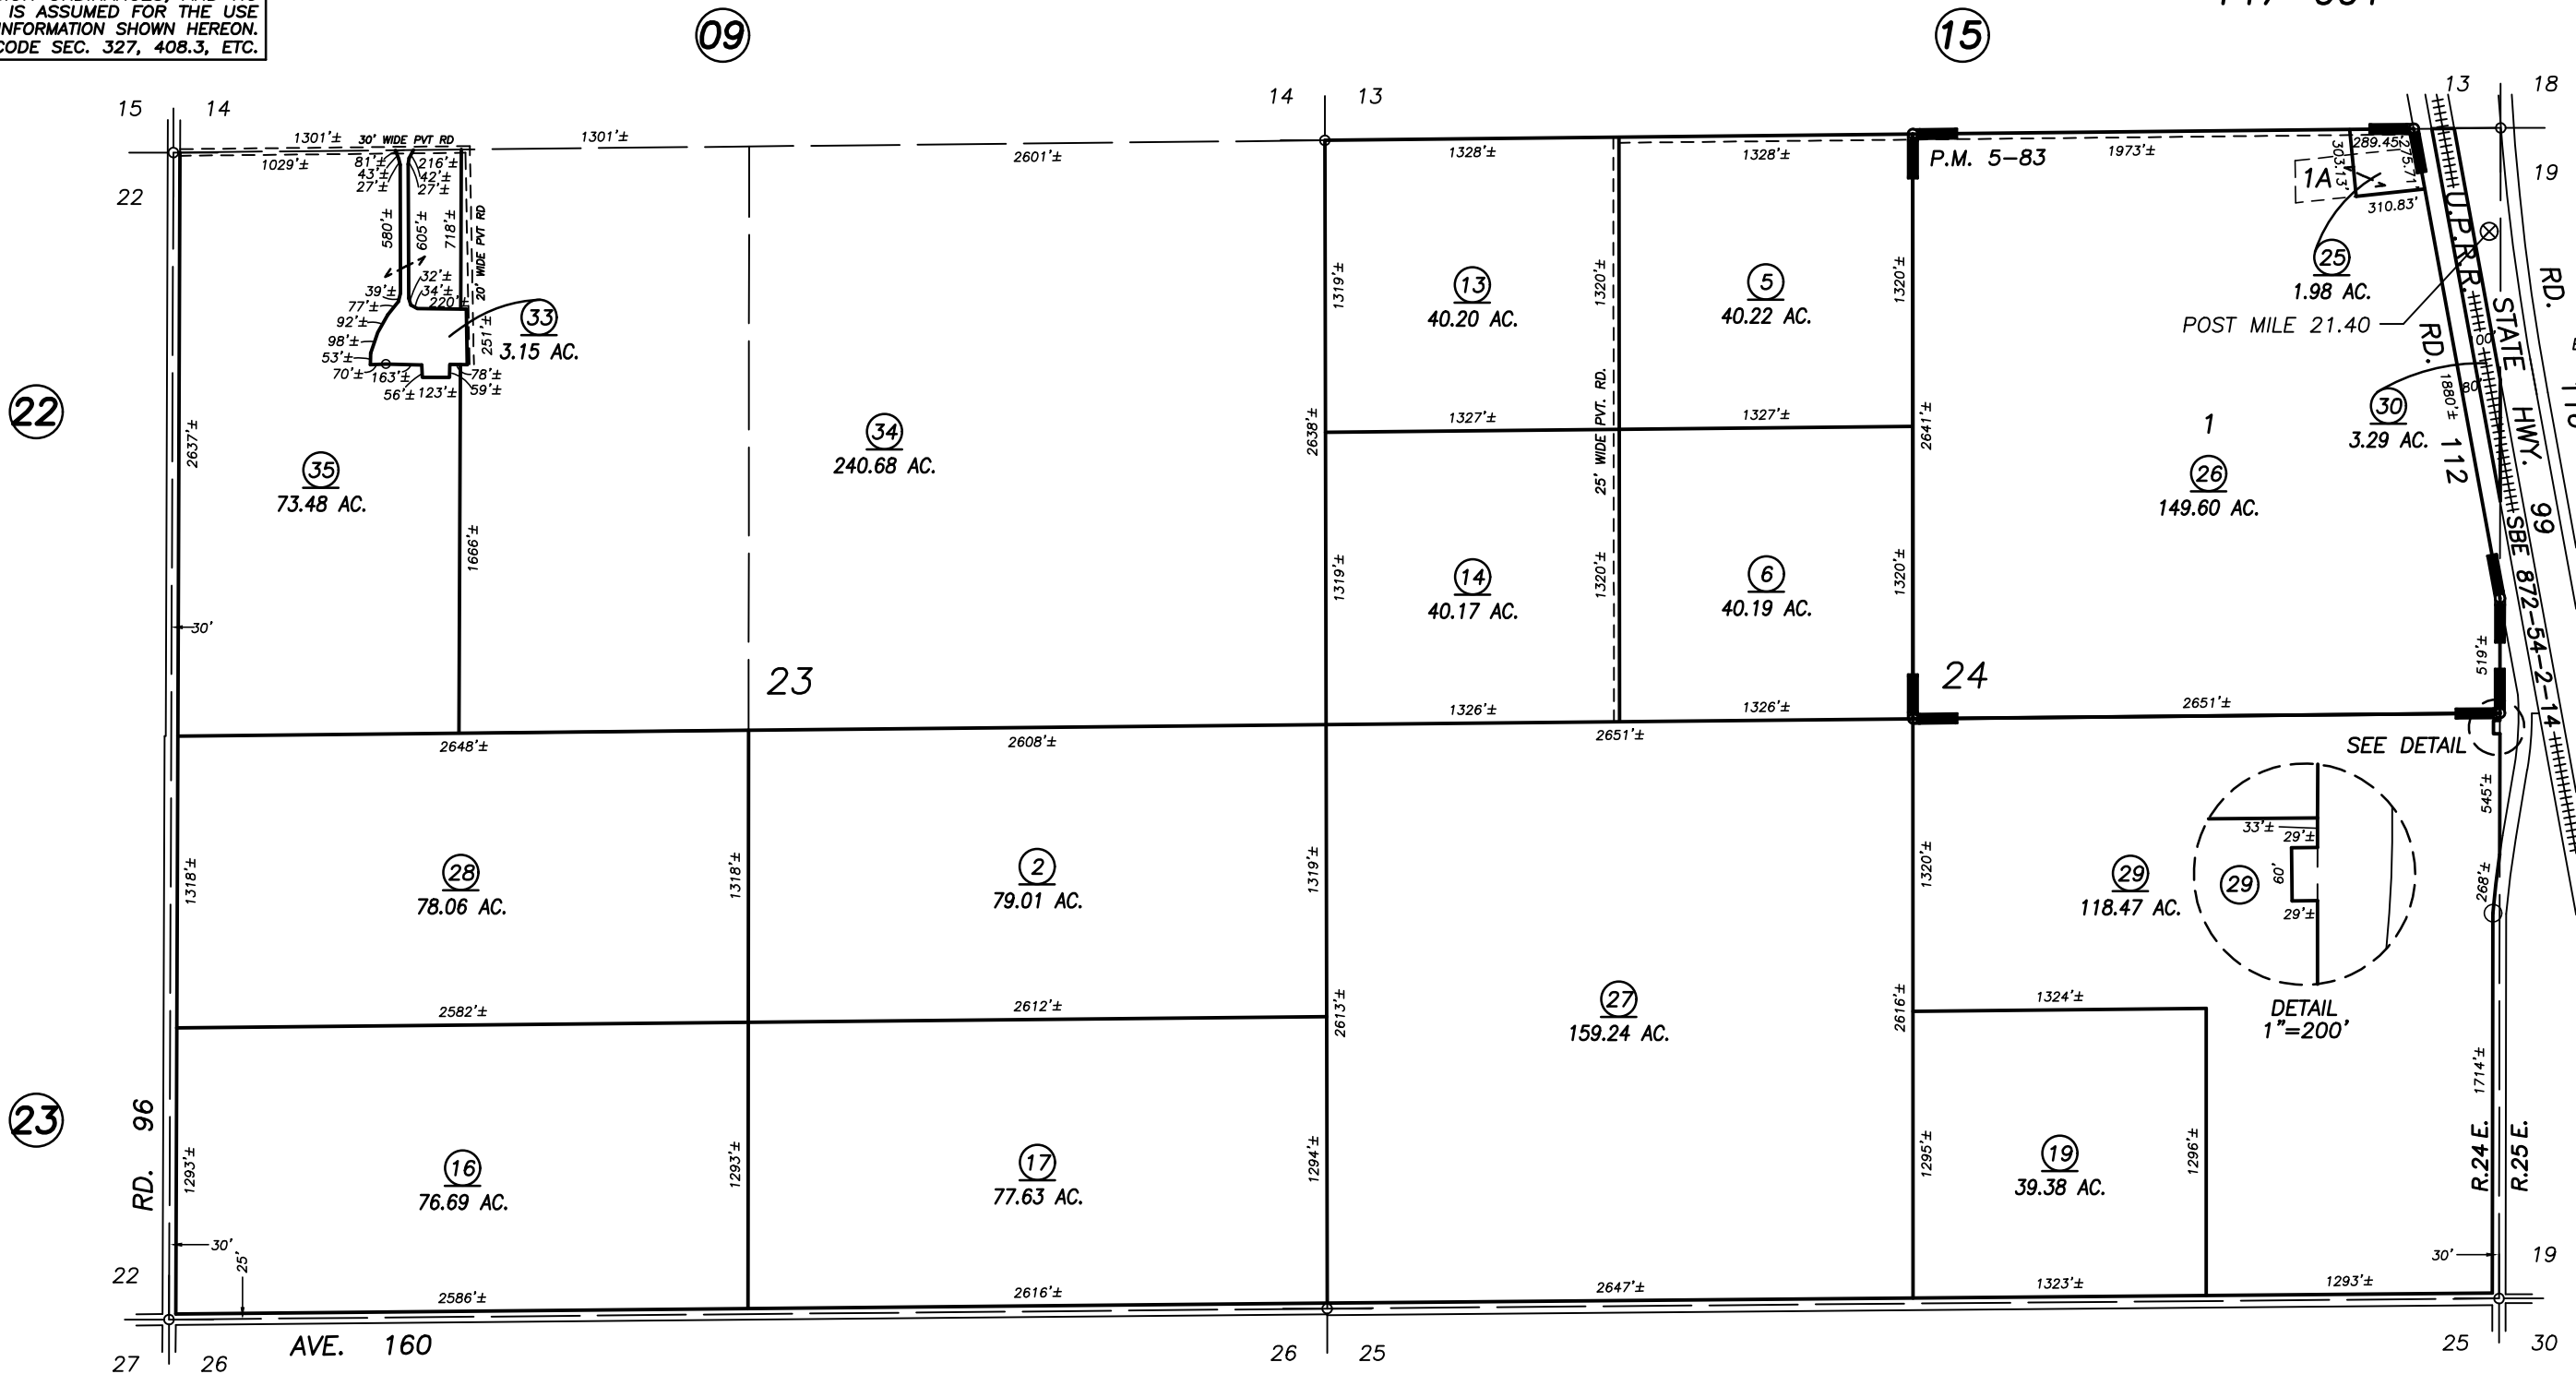
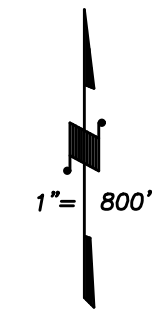


DISCLAIMER
 THIS MAP WAS PREPARED FOR LOCAL PROPERTY ASSESSMENT PURPOSES ONLY AND THE PARCELS SHOWN HEREON MAY NOT COMPLY WITH STATE AND LOCAL SUBDIVISION ORDINANCES, AND NO LIABILITY IS ASSUMED FOR THE USE OF THE INFORMATION SHOWN HEREON. R & T CODE SEC. 327, 408.3, ETC.

SEC. 23 & 24, T.21S., R.24E., M.D.B.&M.

Tax Area Codes **228-16**
 123-006
 147-001

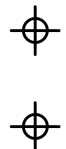

PARCEL MAP 483, P.M. 5-83

VICINITY OF TIPTON
 ASSESSOR'S MAPS BK. 228 , PG. 16
 COUNTY OF TULARE, CALIFORNIA, U.S.A.

NOTE: Assessor's Parcel Numbers Shown in Circles (1) (123)
 Assessor's Block Numbers Shown in Ellipses

2014-0067903	2/11/2015	NFL
REVISION	DATE	TECH