
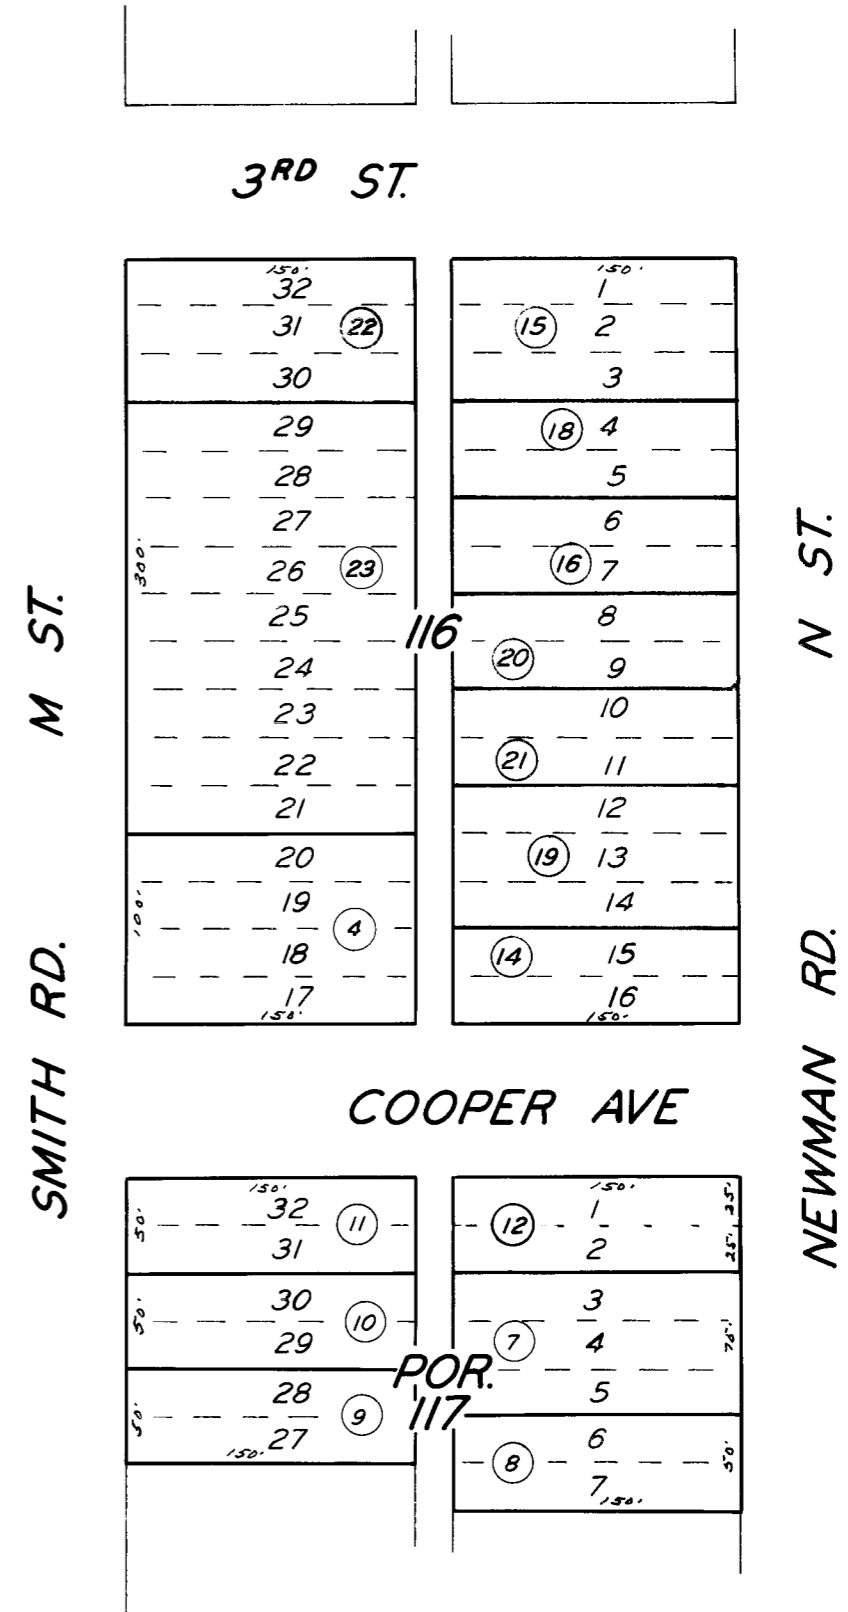


POR. TOWNSITE OF TIPTON IN SEC. 31 T.21S., R.25E., M.D.B. & M.

TAX CODE AREA 230-09  
147-009

**DISCLAIMER**  
THIS MAP WAS PREPARED FOR LOCAL PROPERTY ASSESSMENT PURPOSES ONLY. THE PARCELS SHOWN HEREON MAY NOT COMPLY WITH STATE AND LOCAL SUBDIVISION ORDINANCES. NO LIABILITY IS ASSUMED FOR THE USE OF THE INFORMATION HEREON.  
  
REVISED: 11/06/2013  
REASON: ADD SCHOOL DISTRICT  
CAD TECH: RLW

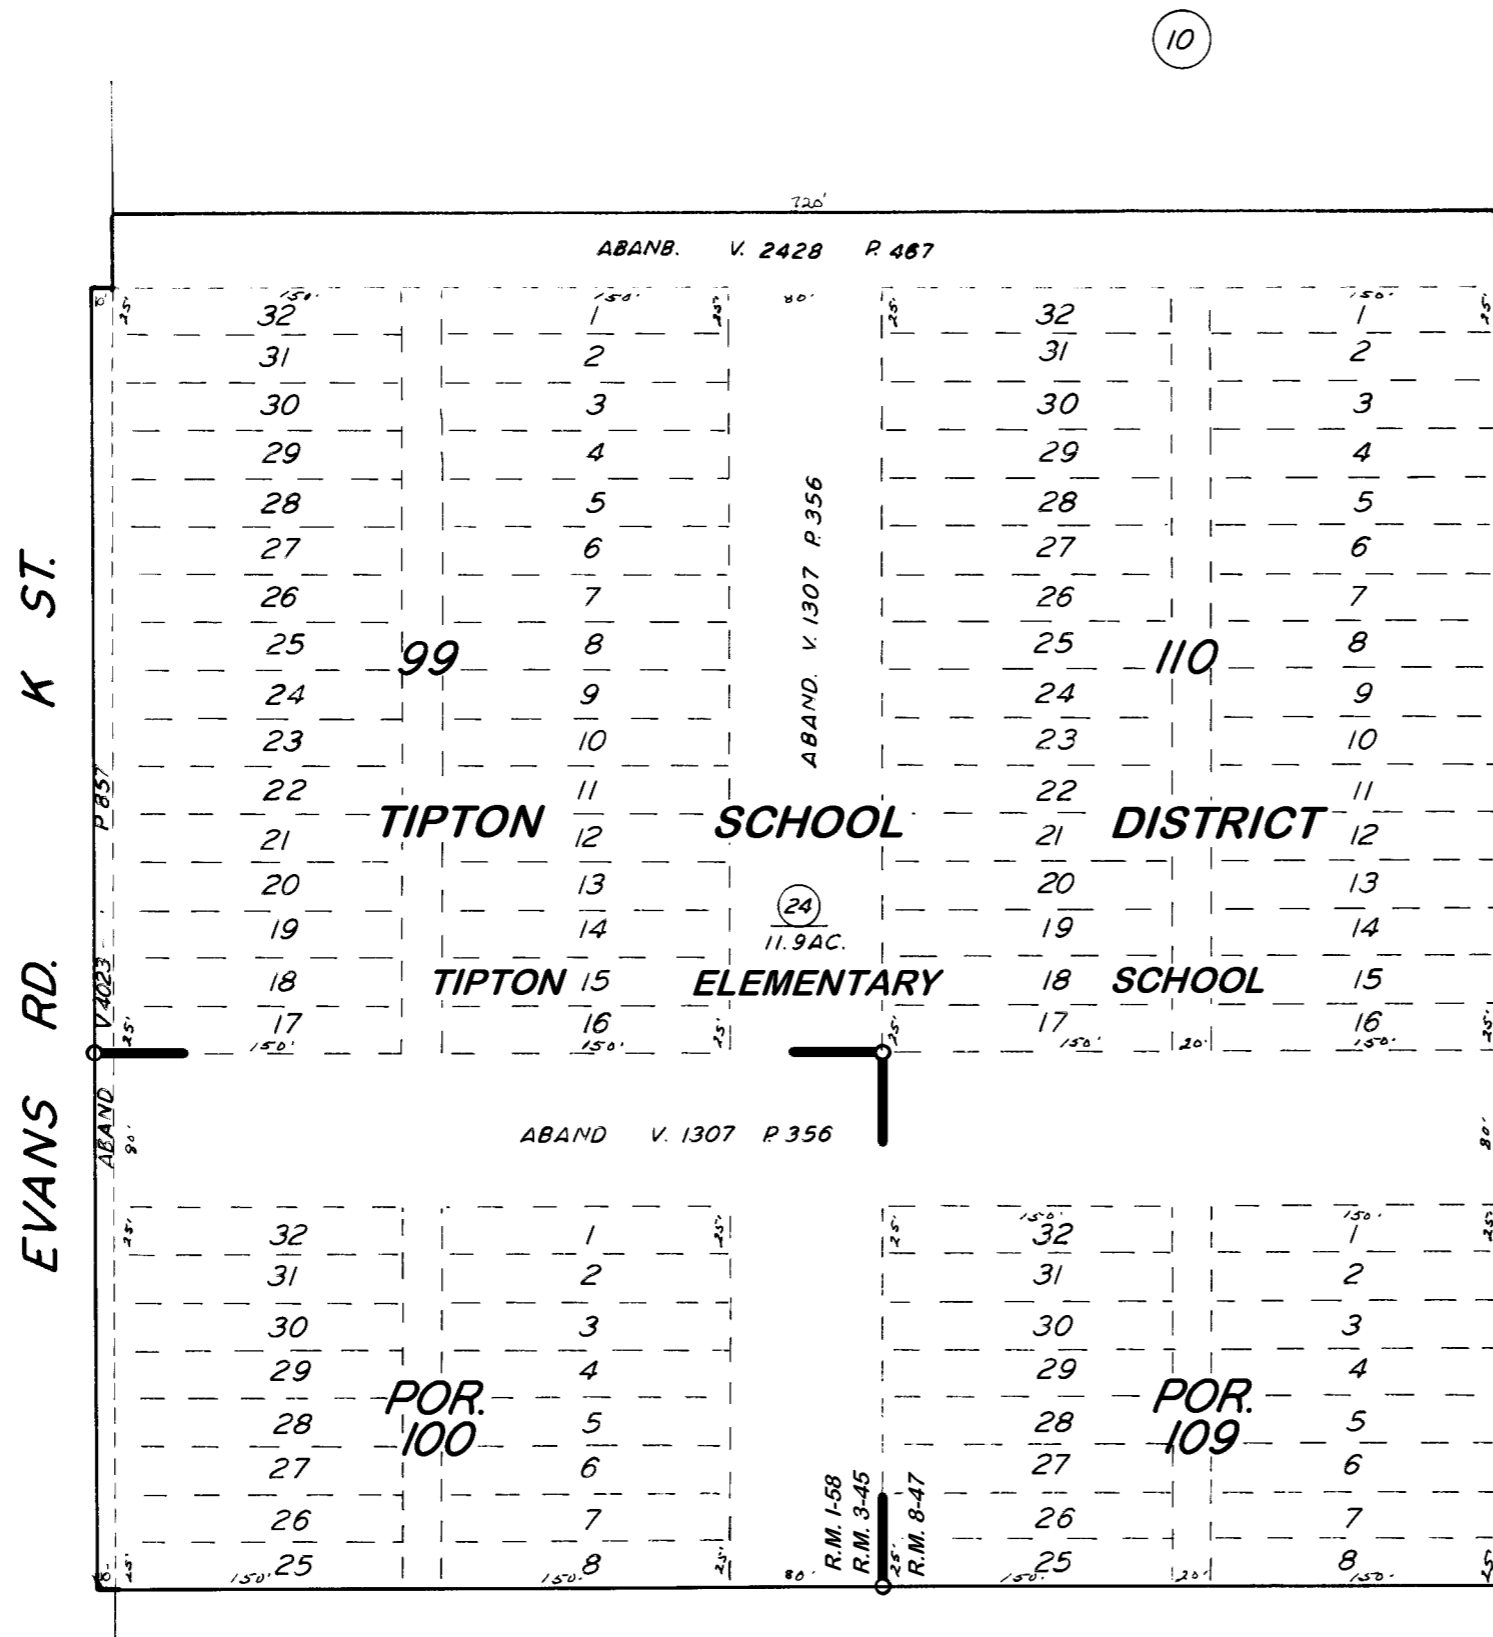

13

10

03

08

POR. MAP OF THE TOWN OF TIPTON, R.M. 1-58 & R.M. 3-45  
POR. CENTRAL LAND CO.'S ADD. TO TIPTON, R.M. 8-47

ASSESSOR'S MAPS BK. 230, PG. 09.  
COUNTY OF TULARE, CALIF.

NOTE - ASSESSOR'S BLOCK NUMBERS SHOWN IN ELLIPSES  
ASSESSOR'S PARCEL NUMBERS SHOWN IN CIRCLES

