
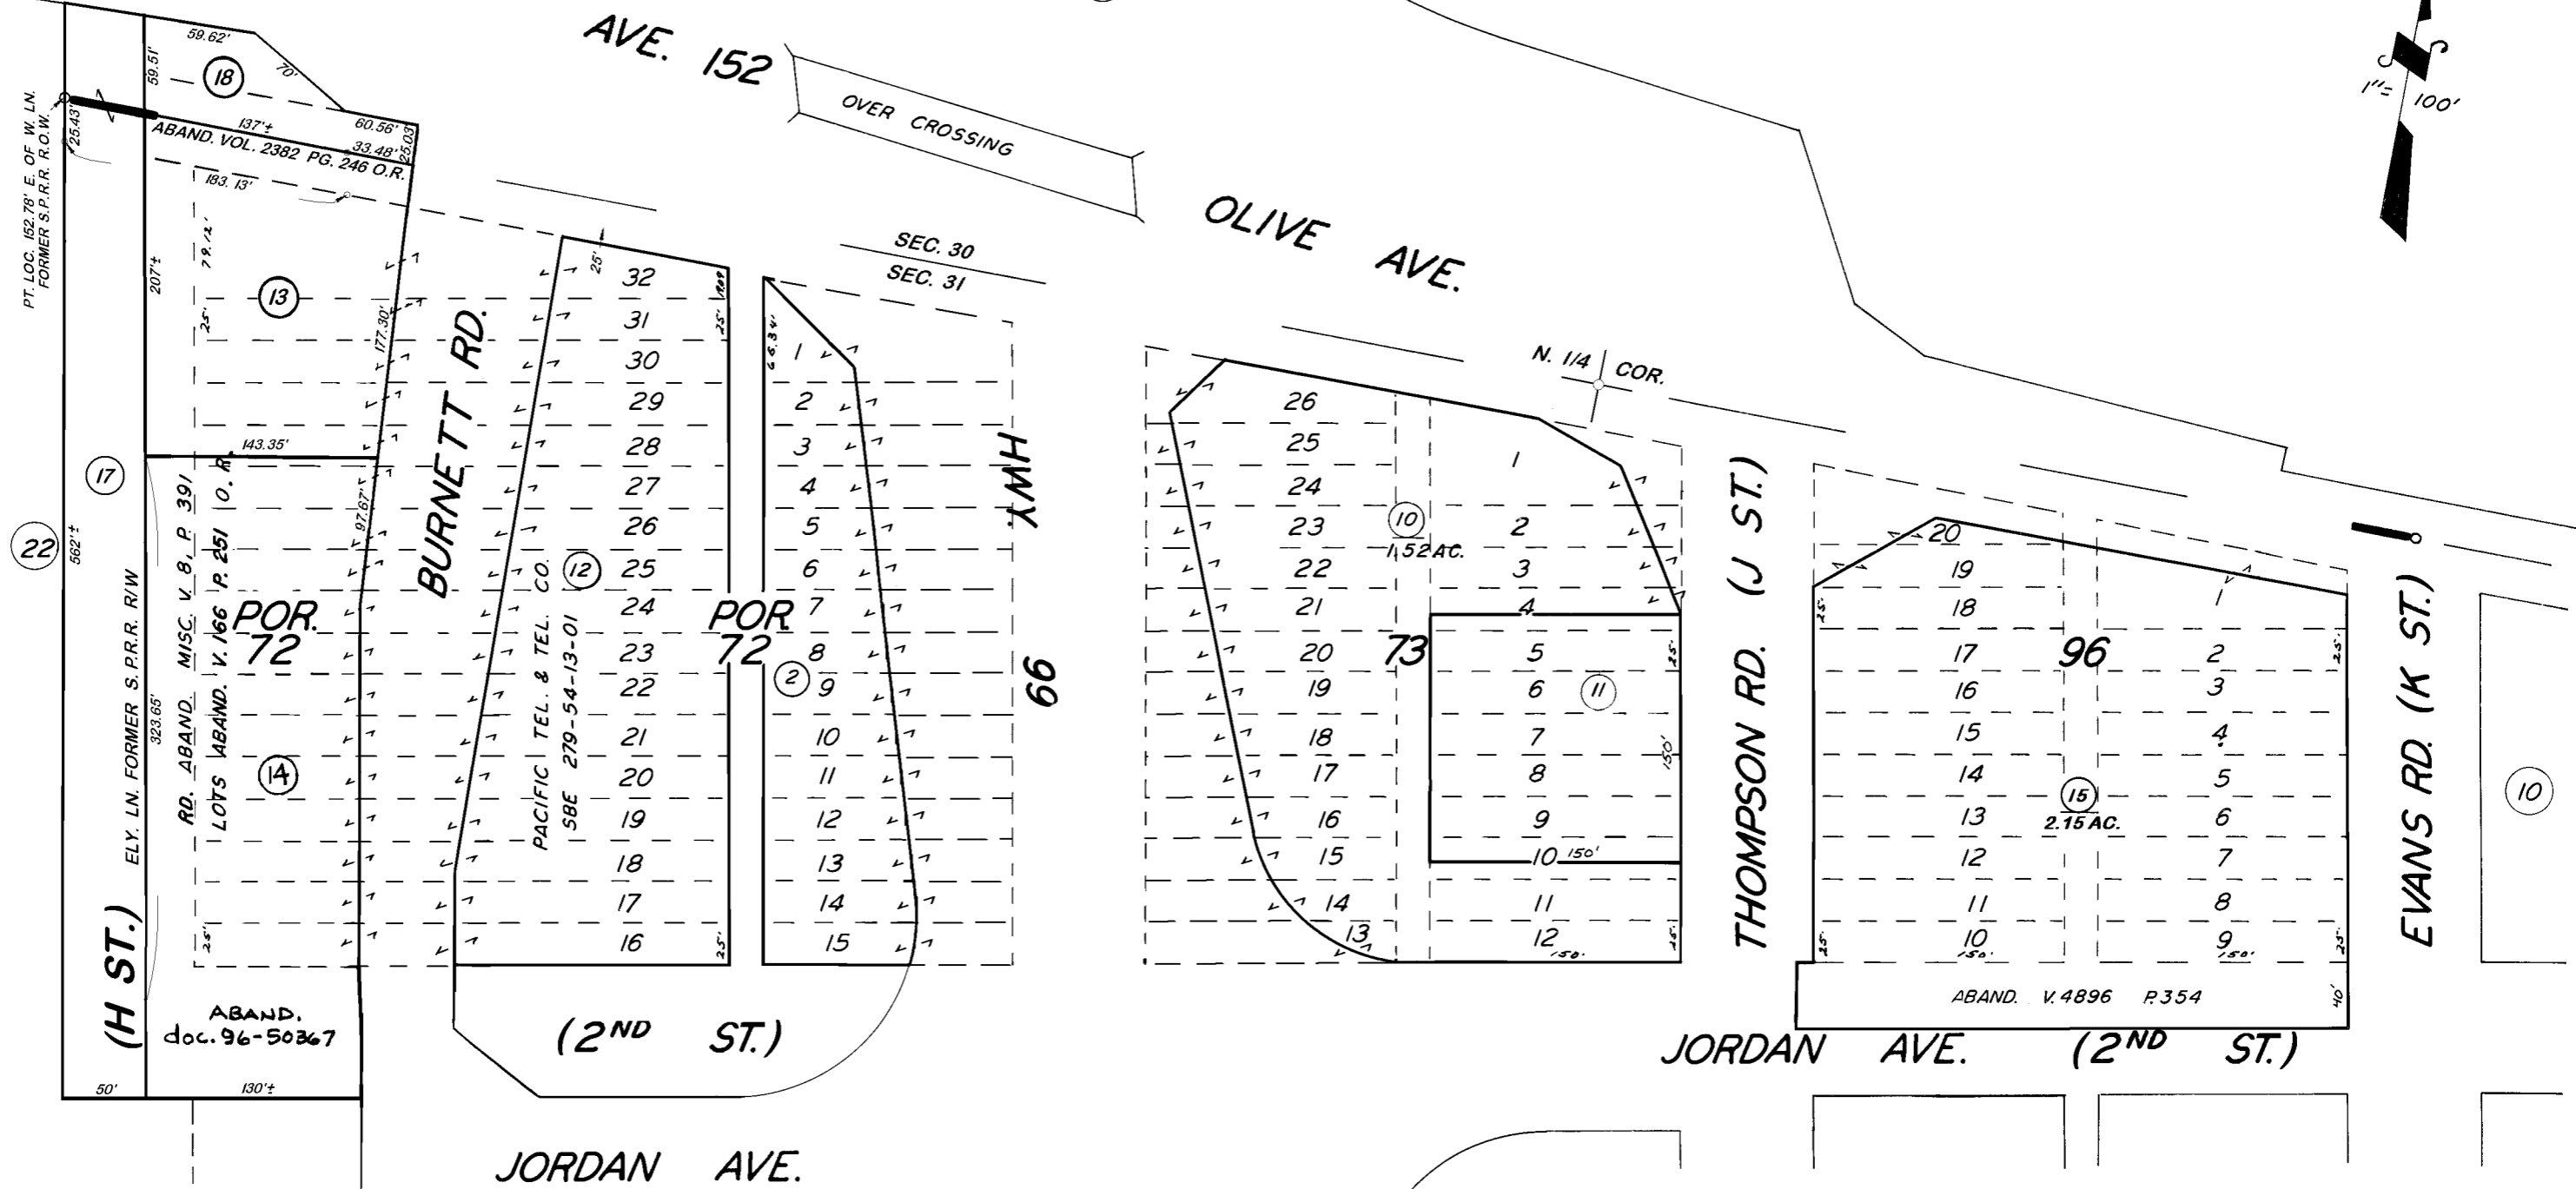


N 1/2 OF NE 1/4 OF NW 1/4 SEC. 31, T. 21 S., R. 25 E., M.D.B.&M.

TAX CODE AREA 230-11
147-009

DISCLAIMER
THIS MAP WAS PREPARED FOR LOCAL PROPERTY ASSESSMENT PURPOSES ONLY. THE PARCELS SHOWN HEREON MAY NOT COMPLY WITH STATE AND LOCAL SUBDIVISION ORDINANCES. NO LIABILITY IS ASSUMED FOR THE USE OF THE INFORMATION HEREON.

REVISED: 09/13/2021
REASON: TRA UPDATE
CAD TECH: JMM

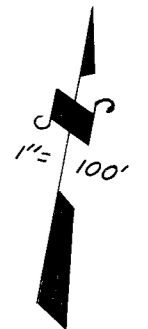

POR. CENTRAL LAND CO.'S ADD. TO TIPTON R.M. 8-47

ASSESSOR'S MAPS BK. 230, PG. 11.
COUNTY OF TULARE, CALIF.

NOTE — ASSESSOR'S BLOCK NUMBERS SHOWN IN ELLIPSES
ASSESSOR'S PARCEL NUMBERS SHOWN IN CIRCLES