

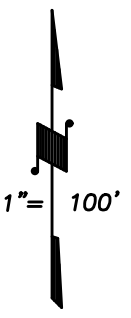


DISCLAIMER

THIS MAP WAS PREPARED FOR LOCAL PROPERTY ASSESSMENT PURPOSES ONLY AND THE PARCELS SHOWN HEREON MAY NOT COMPLY WITH STATE AND LOCAL SUBDIVISION ORDINANCES, AND NO LIABILITY IS ASSUMED FOR THE USE OF THE INFORMATION SHOWN HEREON.

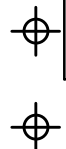

BASIS OF BEARINGS:
L.S. 27-50

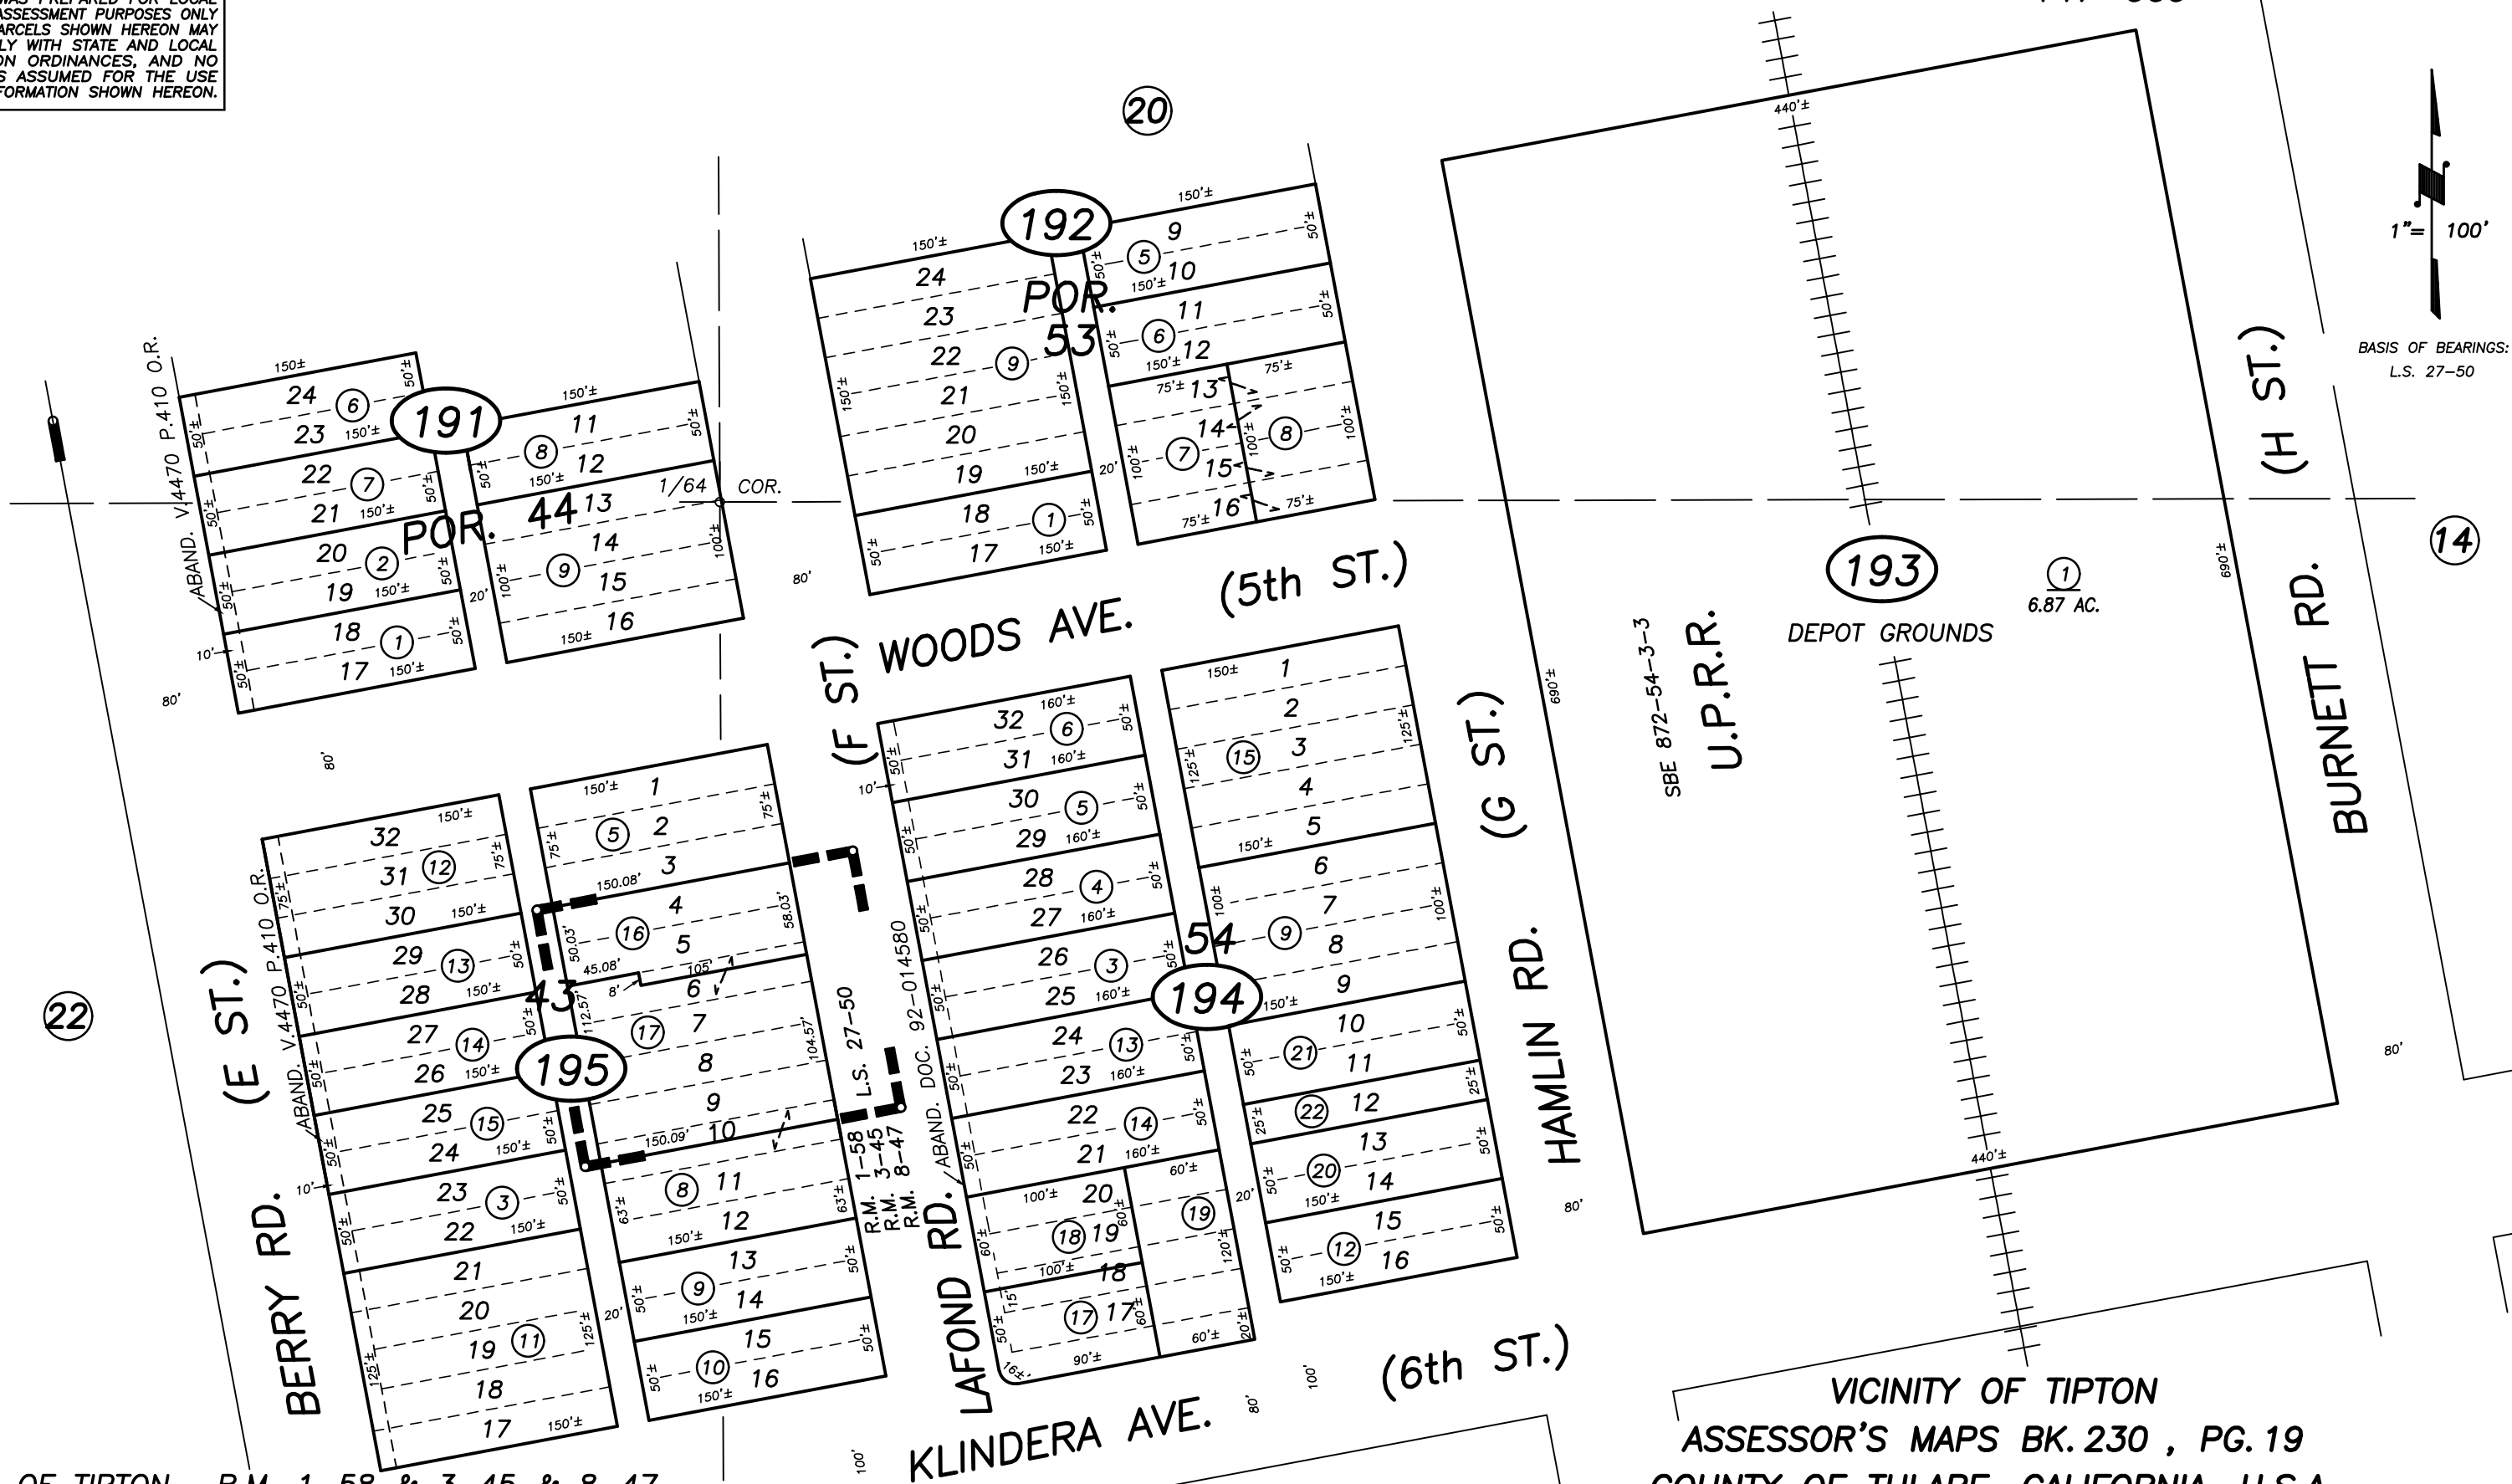

POR. OF TIPTON, R.M. 1-58 & 3-45 & 8-47
RECORD OF SURVEY, L.S. 27-50

S. 1/4 COR. NW 1/4

VICINITY OF TIPTON
ASSESSOR'S MAPS BK. 230 , PG. 19
COUNTY OF TULARE, CALIFORNIA, U.S.A.

NOTE: Assessor's Parcel Numbers Shown in Circles
Assessor's Block Numbers Shown in Ellipses

2010-0006498	10/12/2010	MLC
REVISION	DATE	TECH