


DISCLAIMER
 THIS MAP WAS PREPARED FOR LOCAL PROPERTY ASSESSMENT PURPOSES ONLY. THE PARCELS SHOWN HEREON MAY NOT COMPLY WITH STATE AND LOCAL SUBDIVISION ORDINANCES. NO LIABILITY IS ASSUMED FOR THE USE OF THE INFORMATION HEREON. R & T CODE SEC. 327, 408.3, ETC.
 REVISED: 2/11/2022
 REASON: AC APN 008
 CAD TECH: JMM

POR. OF S 1/2 OF SEC. 31 T.21S., R.25E., M.D.B. & M.

TAX CODE AREA **230-24**
 147-004

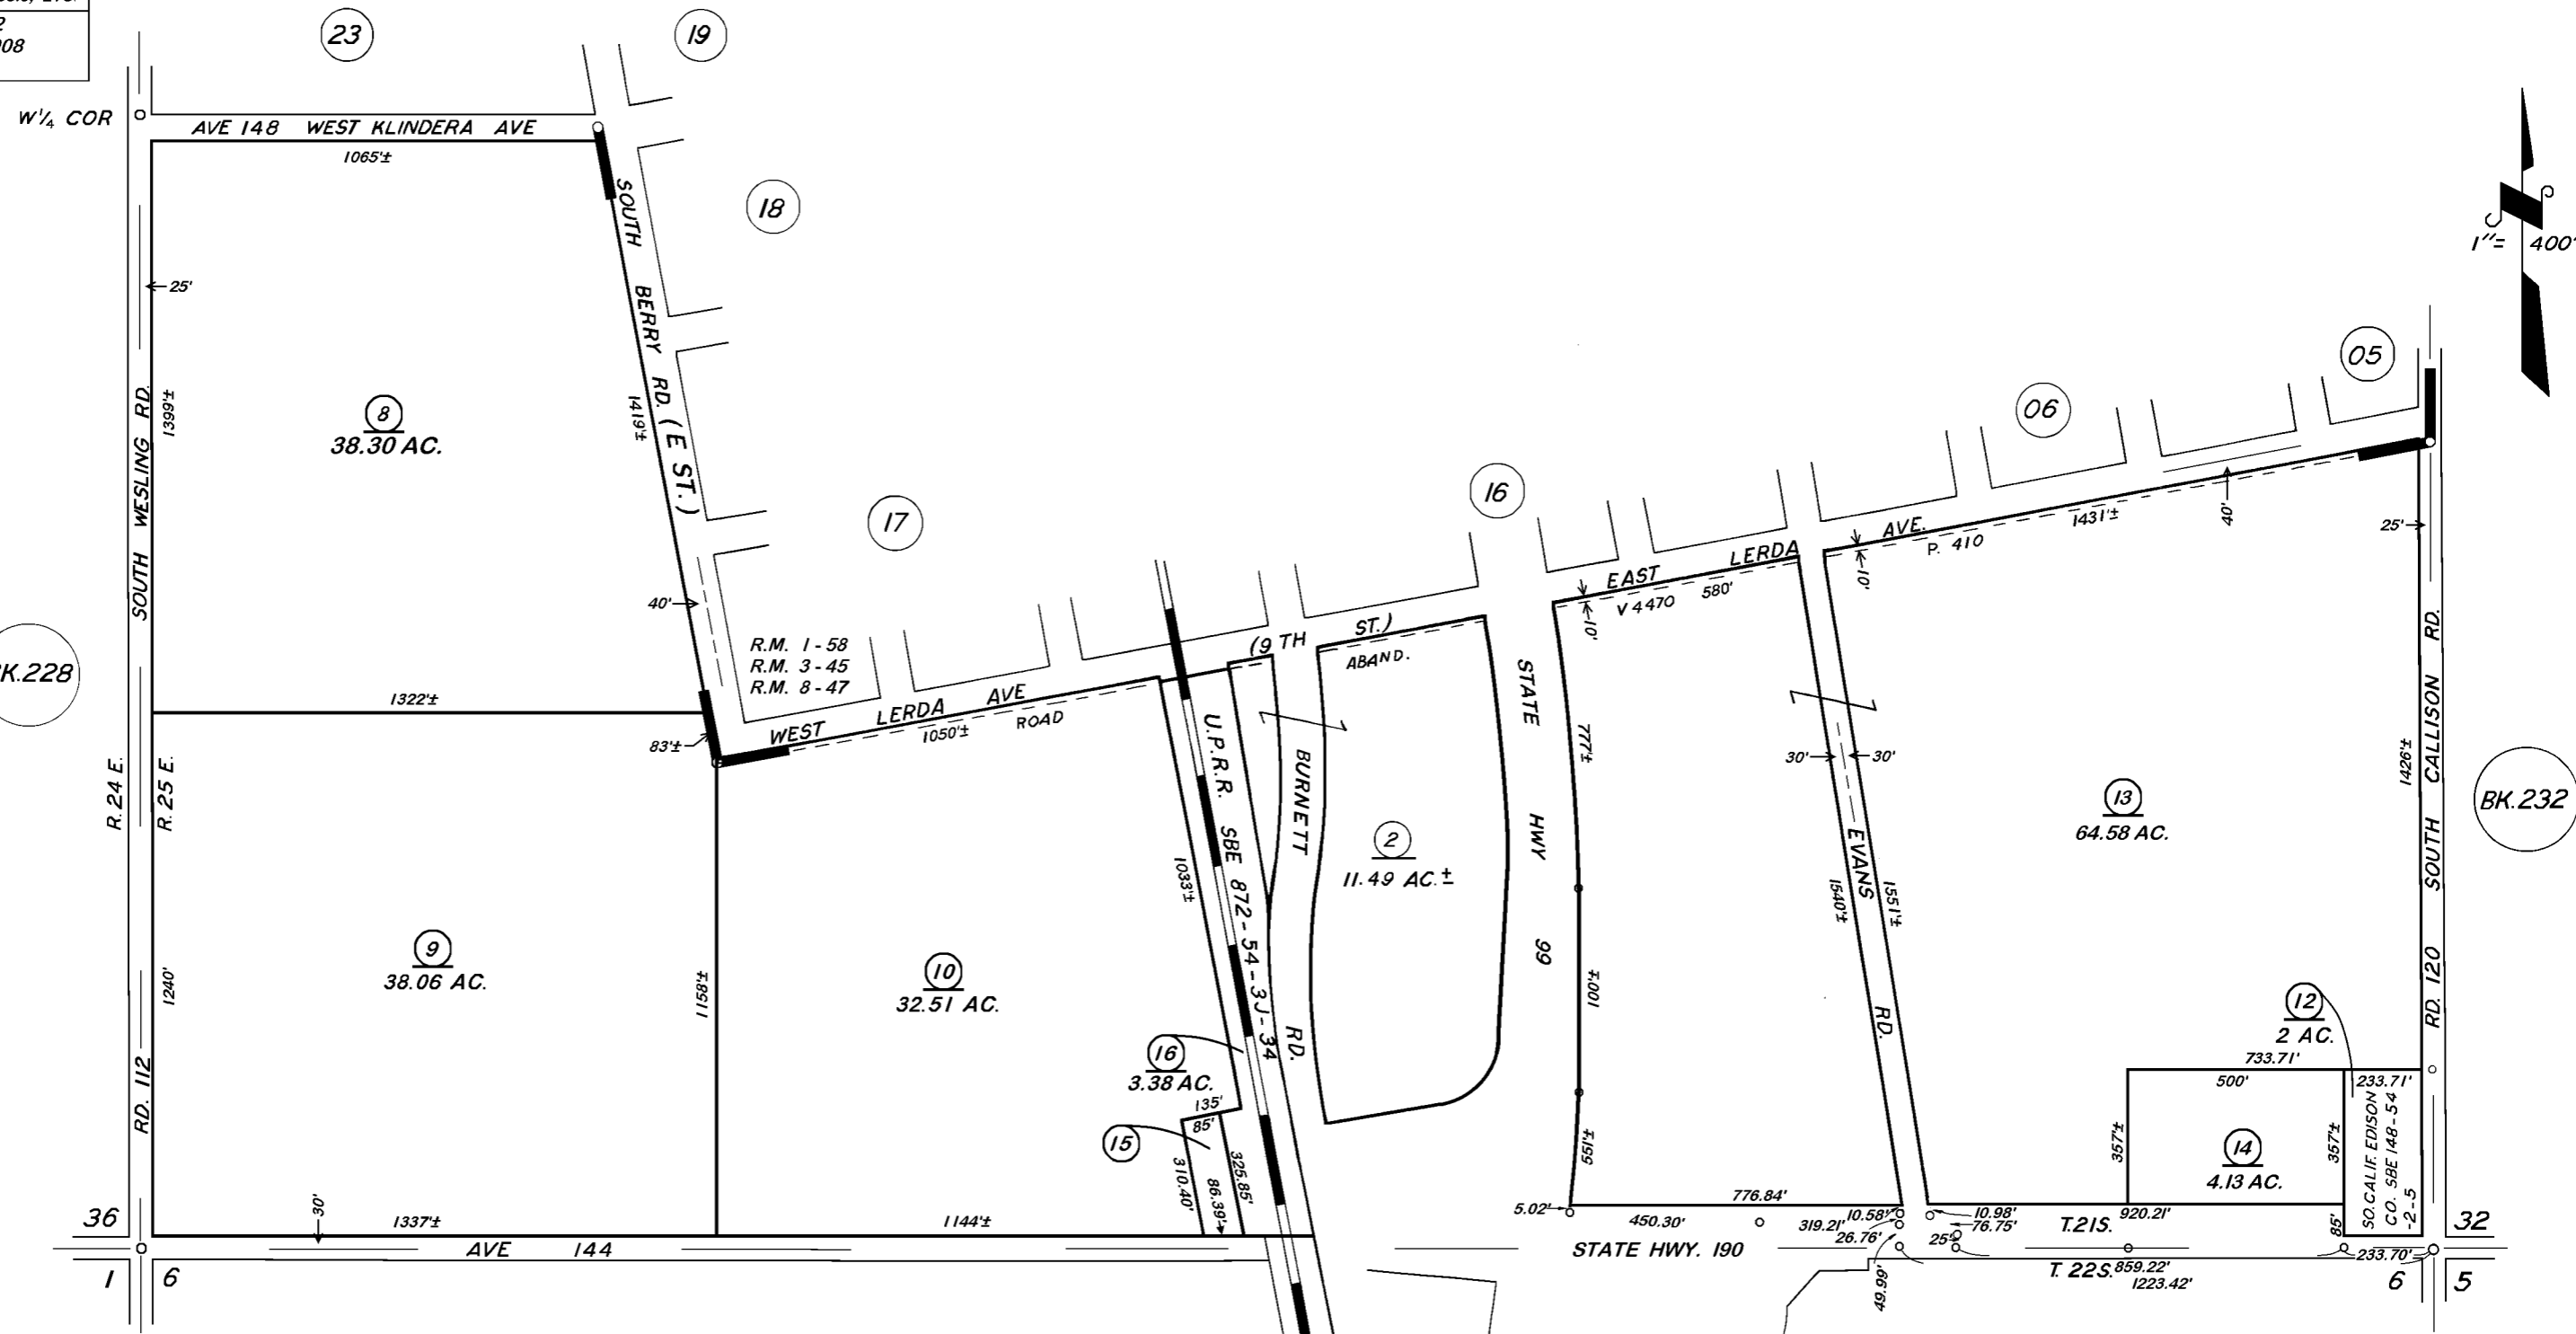

POR. OF TIPTON, R.M. 1-58, 3-45 & 8-47

VICINITY OF TIPTON
 ASSESSOR'S MAPS BK. 230, PG. 24.
 COUNTY OF TULARE, CALIF.

NOTE — ASSESSOR'S BLOCK NUMBERS SHOWN IN ELLIPSES
 ASSESSOR'S PARCEL NUMBERS SHOWN IN CIRCLES

