


SEC'S. 1 & 2, T. 21 S., R. 25 E., M.D.B. & M.

TAX CODE AREA 232-03  
149-005

**DISCLAIMER**

THIS MAP WAS PREPARED FOR LOCAL PROPERTY ASSESSMENT PURPOSES ONLY. THE PARCELS SHOWN HEREON MAY NOT COMPLY WITH STATE AND LOCAL SUBDIVISION ORDINANCES. NO LIABILITY IS ASSUMED FOR THE USE OF THE INFORMATION HEREON.

REVISED: 03/23/2013  
REASON: 2012-0054949  
CAD TECH: NFL

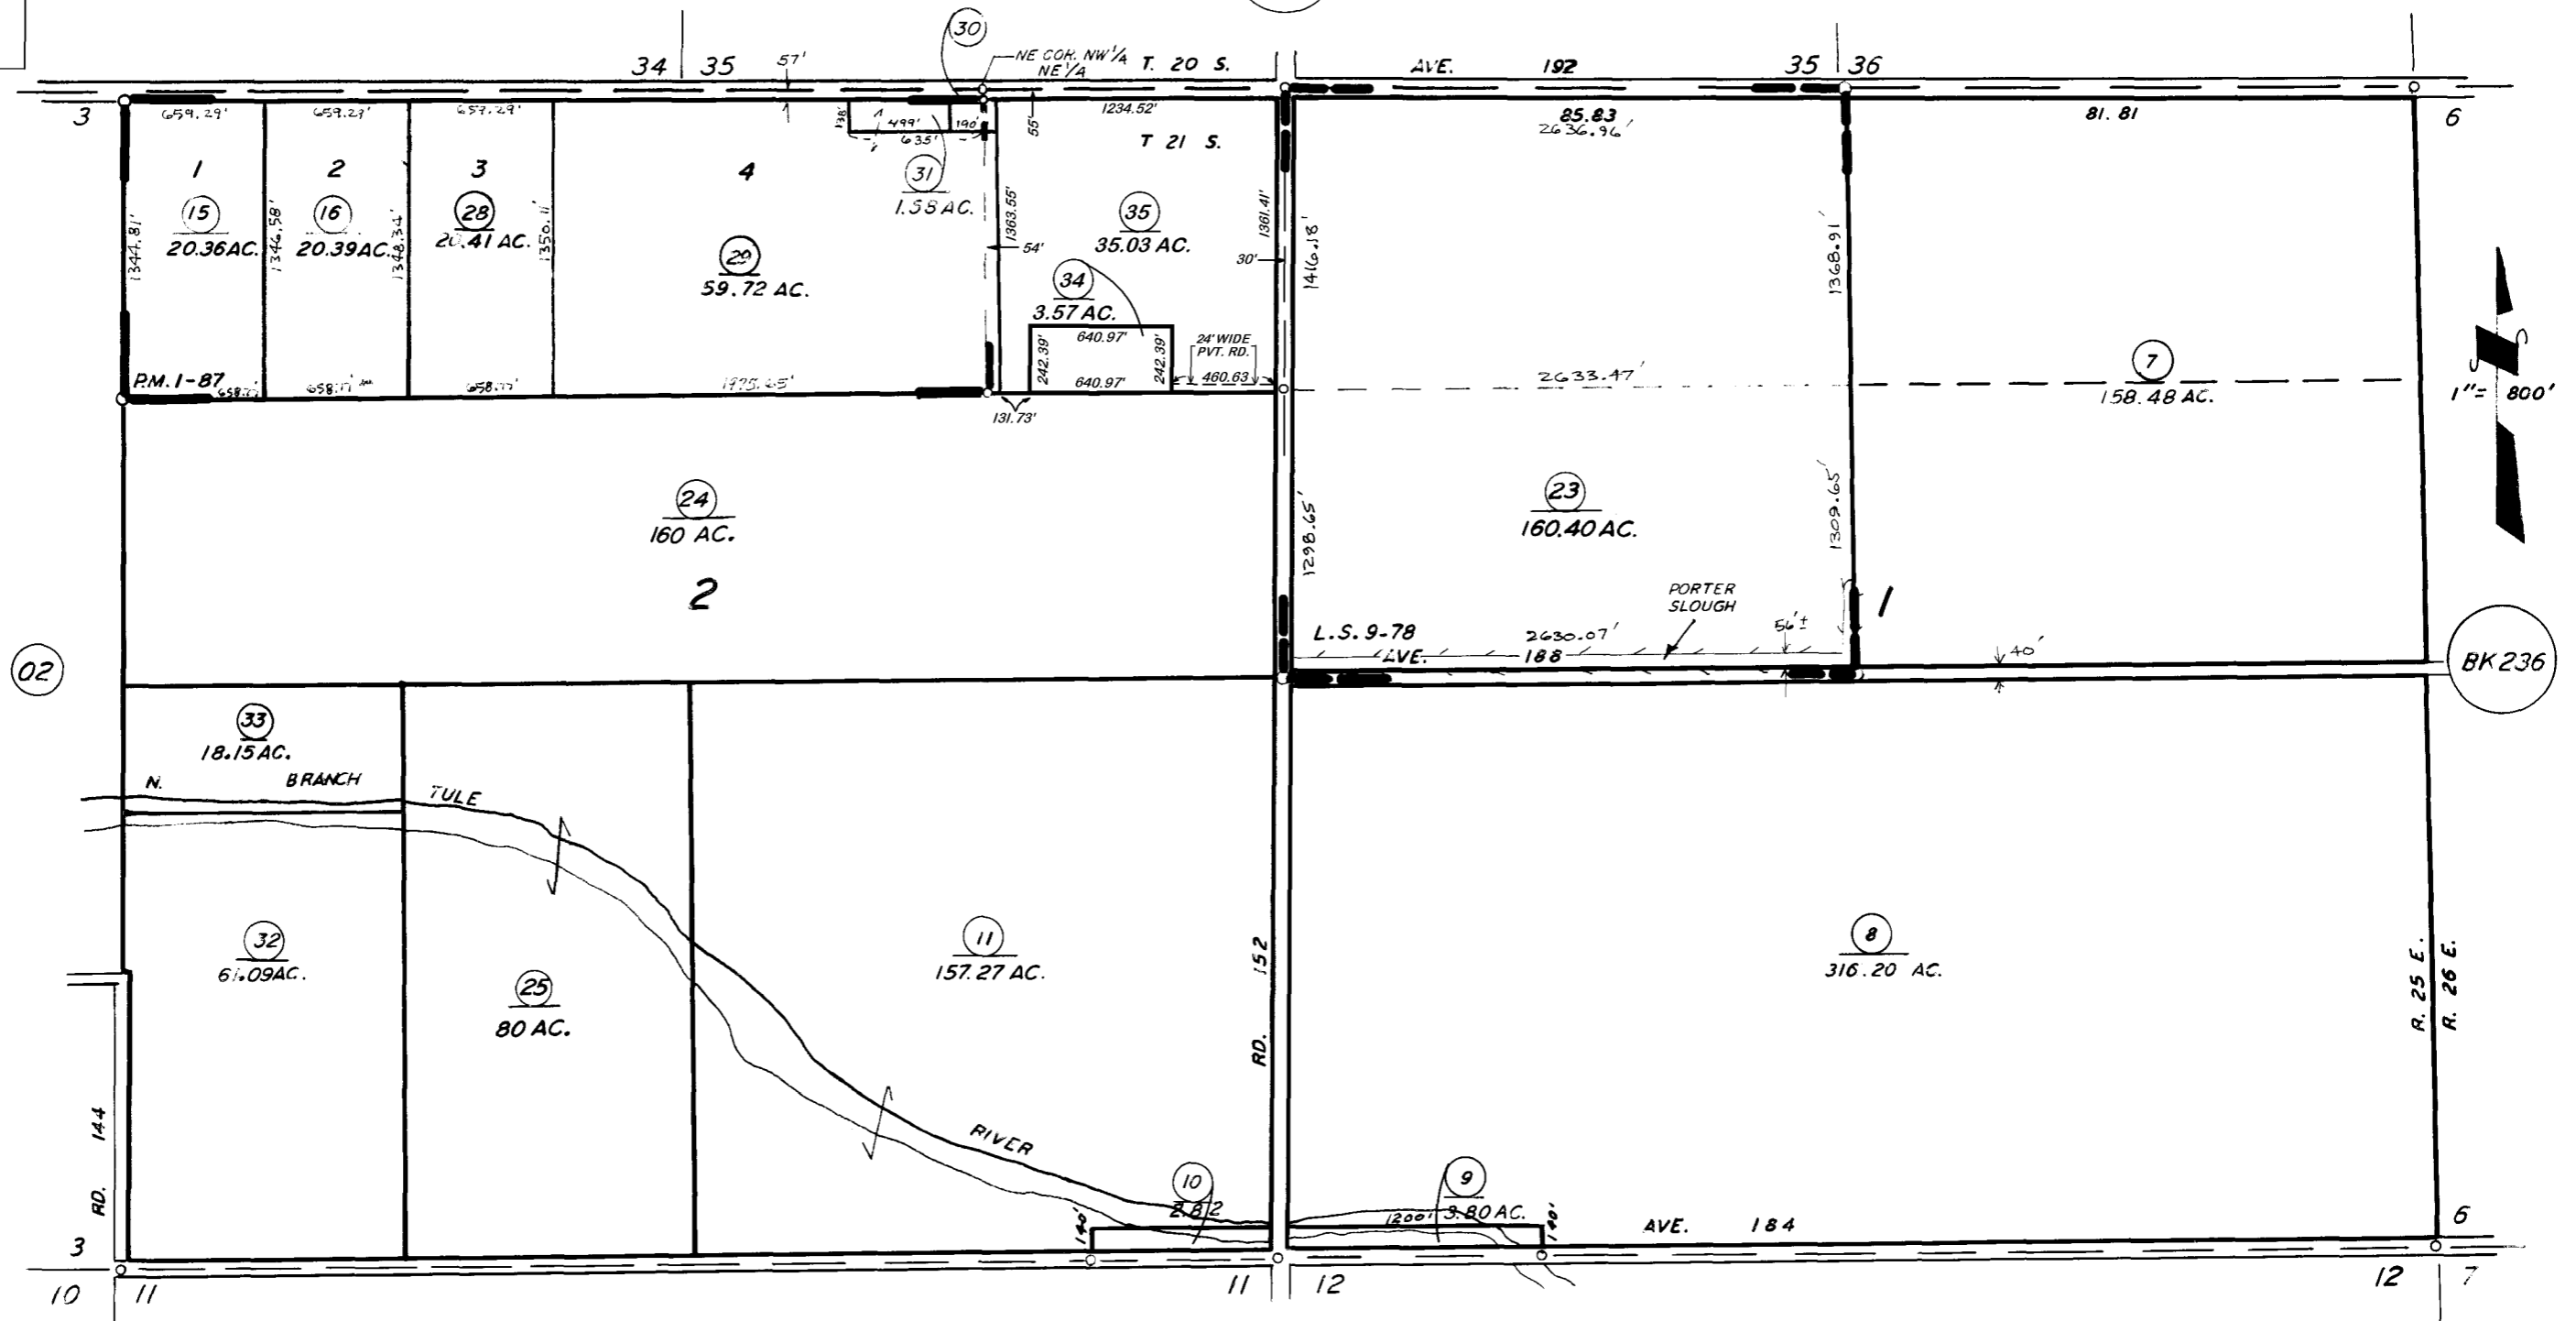

RECORD OF SURVEY, L. S. 9-78  
PARCEL MAP 87, P.M. 1-87

ASSESSOR'S MAPS BK. 232 PG. 03  
COUNTY OF TULARE, CALIF.

NOTE — ASSESSOR'S BLOCK NUMBERS SHOWN IN ELLIPSES  
ASSESSOR'S PARCEL NUMBERS SHOWN IN CIRCLES

