
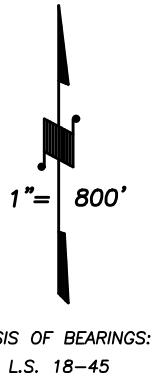


DISCLAIMER
 THIS MAP WAS PREPARED FOR LOCAL PROPERTY ASSESSMENT PURPOSES ONLY AND THE PARCELS SHOWN HEREON MAY NOT COMPLY WITH STATE AND LOCAL SUBDIVISION ORDINANCES, AND NO LIABILITY IS ASSUMED FOR THE USE OF THE INFORMATION SHOWN HEREON.

SEC. 17 & 18, T.21S., R.25E., M.D.B.&M.

Tax Area Codes **232-07**
 123-003
 147-002

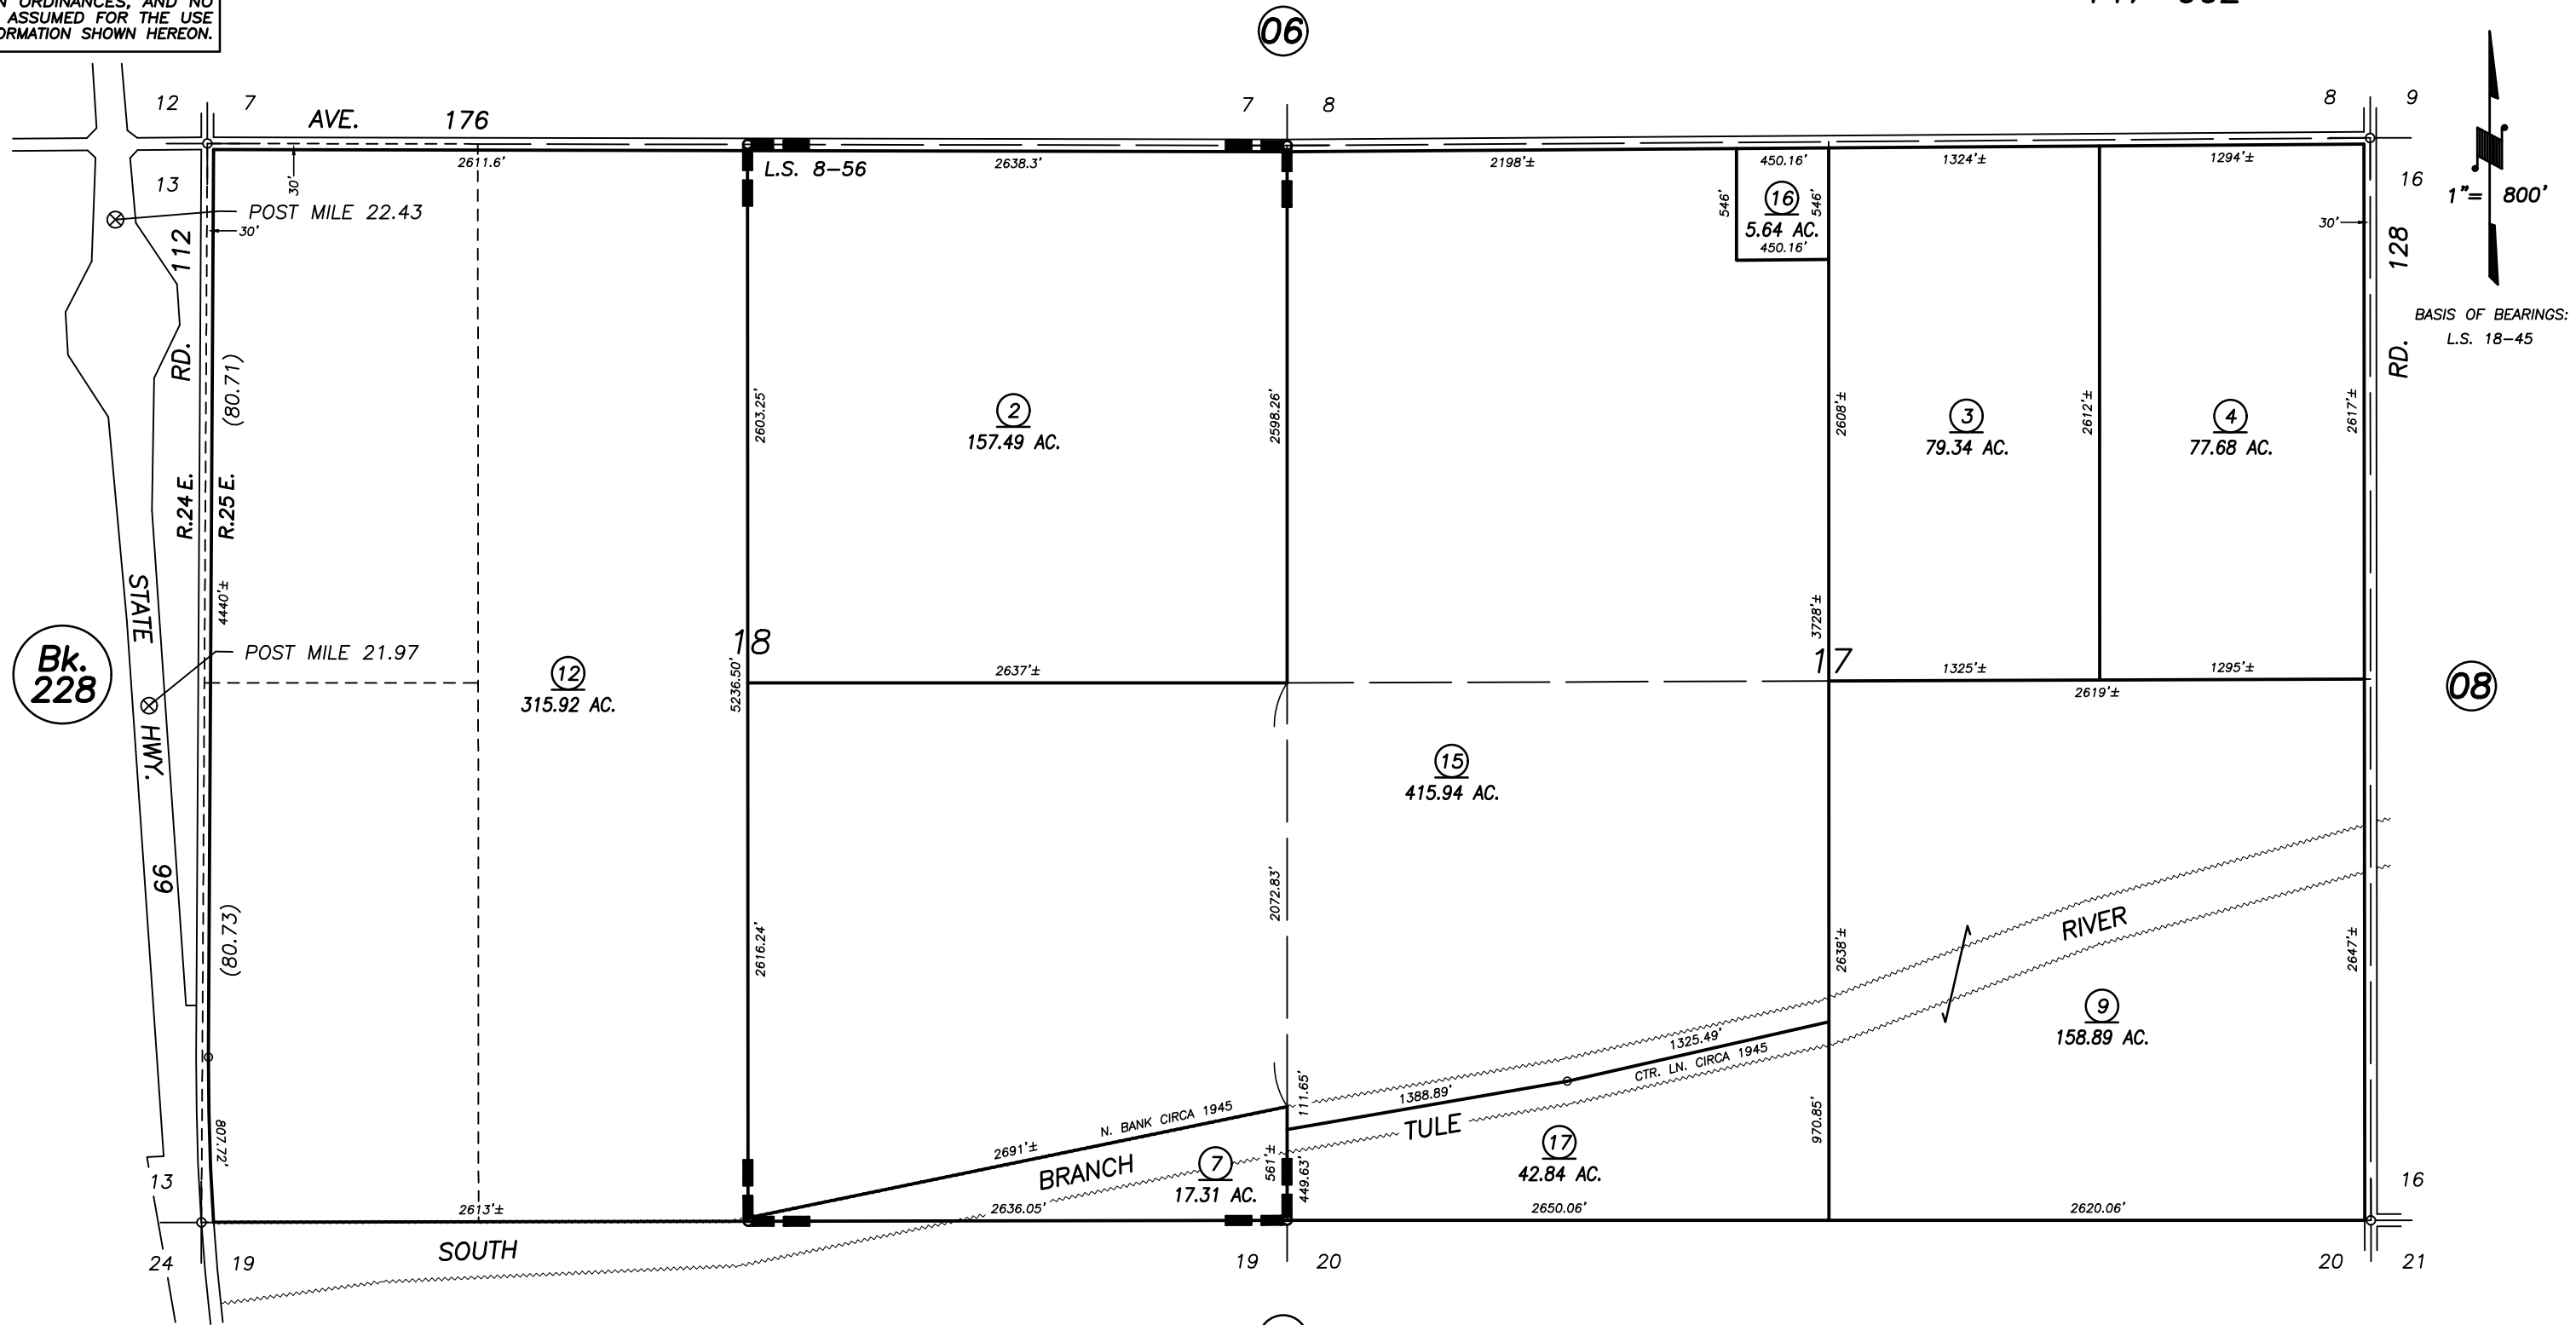

RECORD OF SURVEY, L.S. 8-56

VICINITY OF TIPTON
 ASSESSOR'S MAPS BK. 232 , PG. 07
 COUNTY OF TULARE, CALIFORNIA, U.S.A.

NOTE: Assessor's Parcel Numbers Shown in Circles (1) (123)
 Assessor's Block Numbers Shown in Ellipses

2002-0019506	09/11/2003	PHN
REVISION	DATE	TECH