

DISCLAIMER

THIS MAP WAS PREPARED FOR LOCAL PROPERTY ASSESSMENT PURPOSES ONLY AND THE PARCELS SHOWN HEREON MAY NOT COMPLY WITH STATE AND LOCAL SUBDIVISION ORDINANCES, AND NO LIABILITY IS ASSUMED FOR THE USE OF THE INFORMATION SHOWN HEREON.

SEC'S.19&20, T.21S., R.25E., M.D.B.&M.


Tax Area Codes 232-12

123-003



123-004

147-001

07

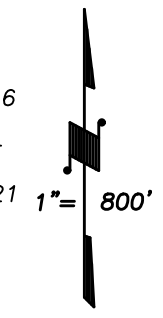

BASIS OF BEARINGS: L.S. 18-45

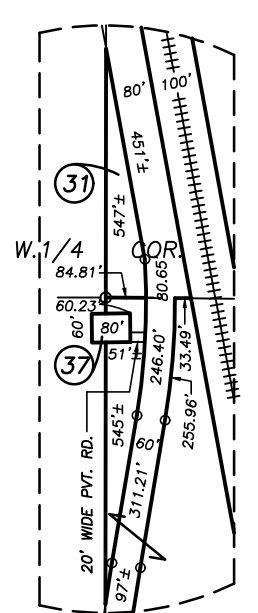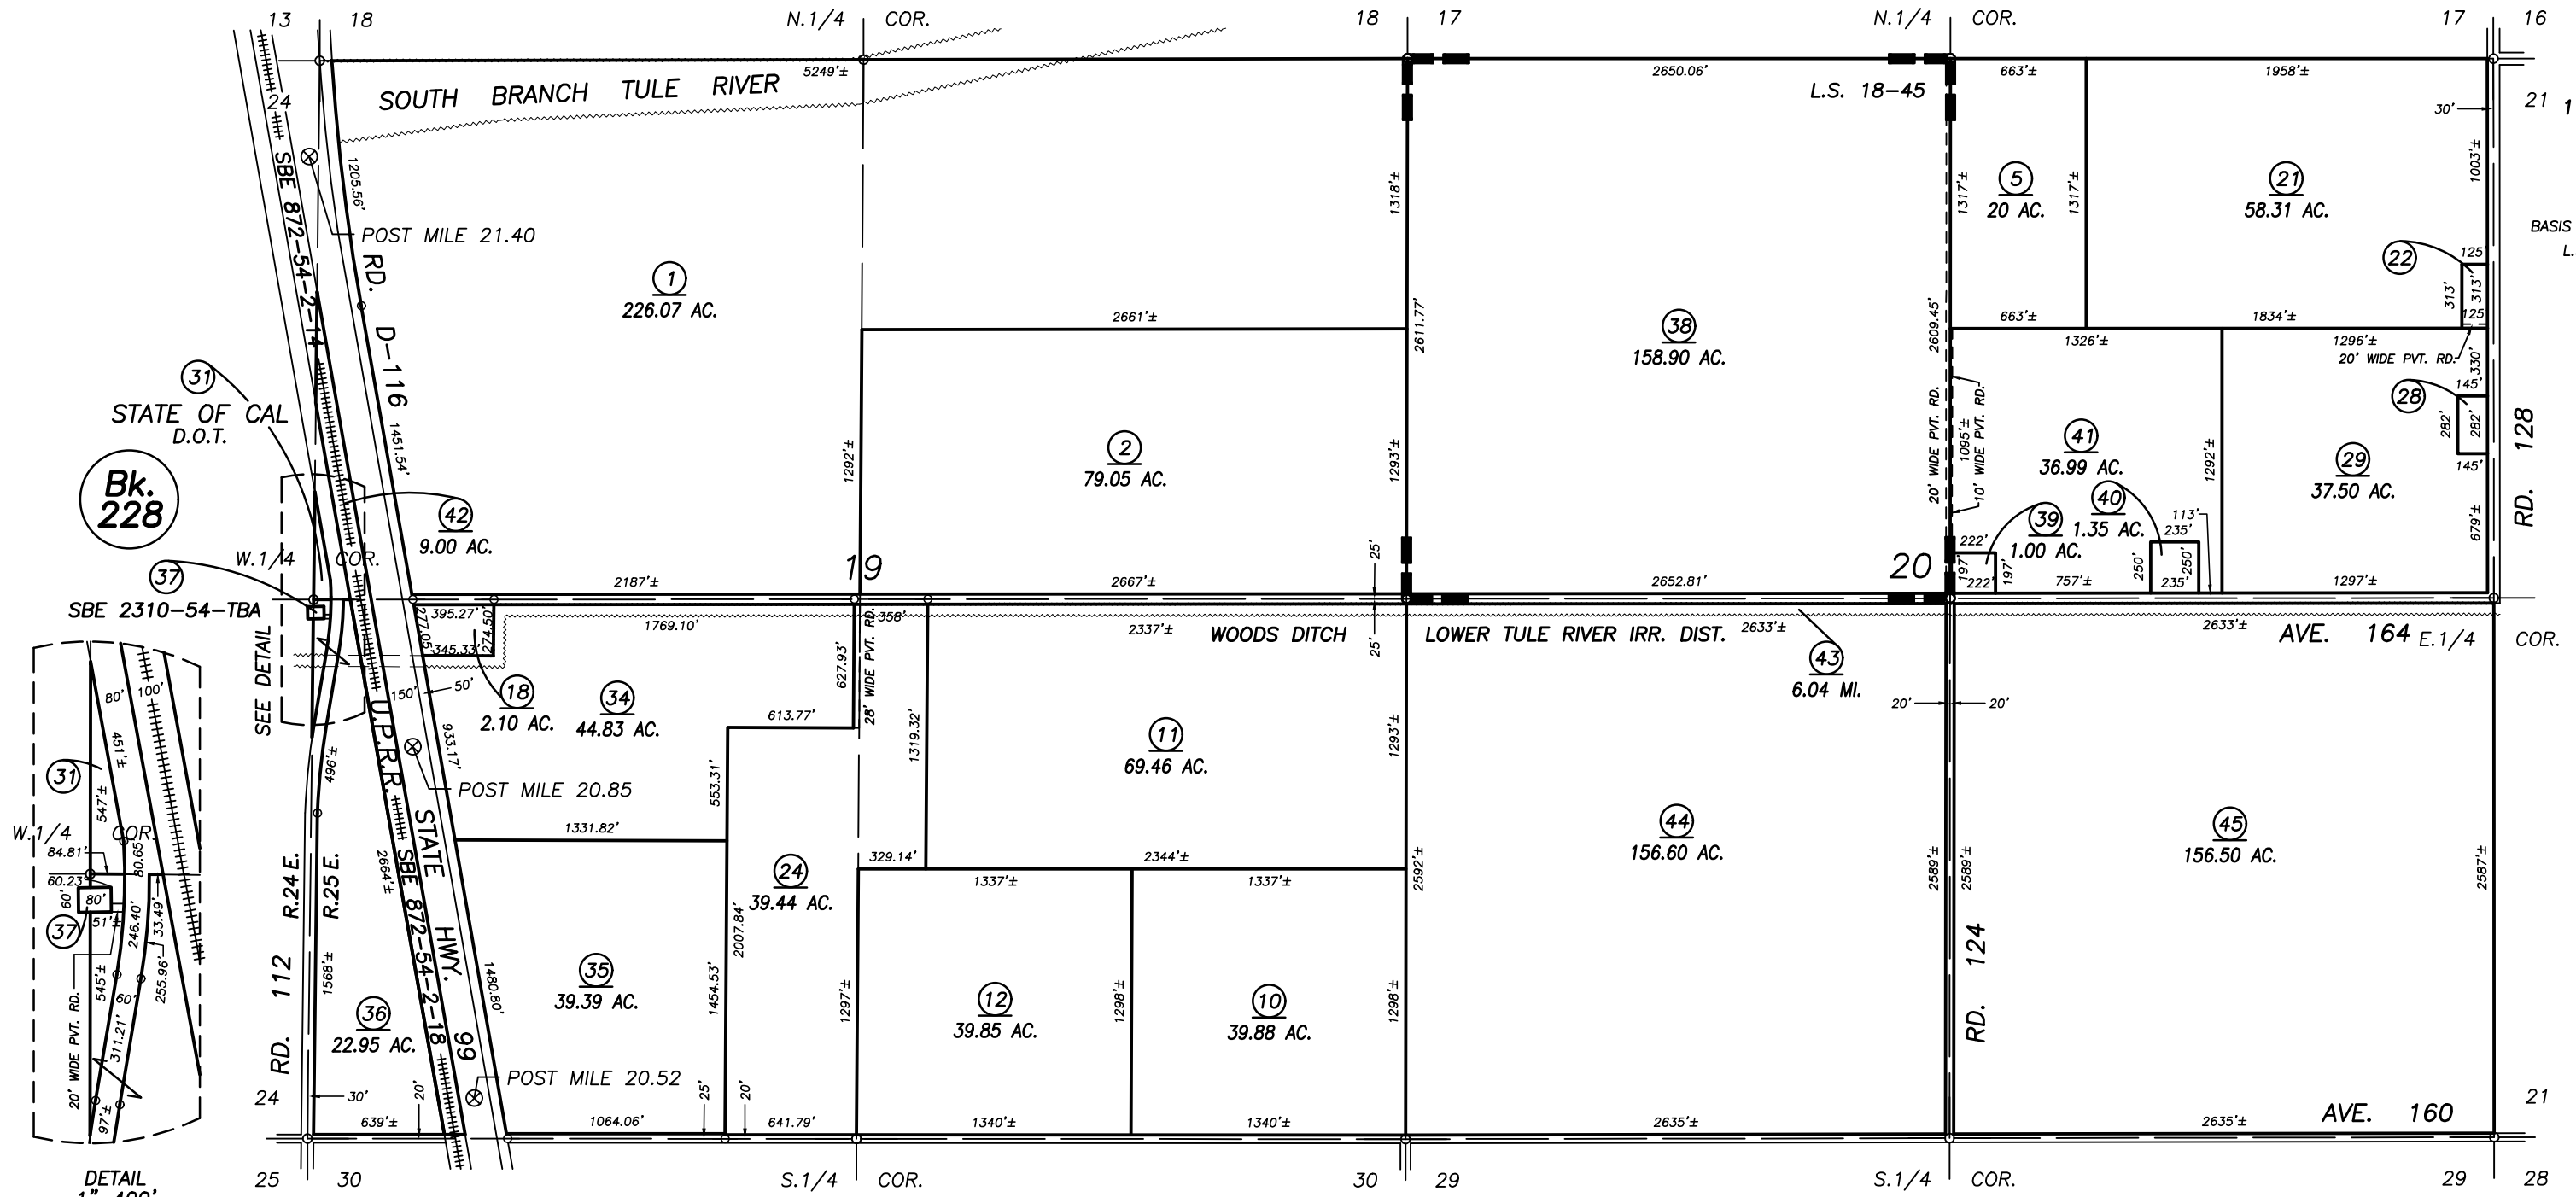

RECORD OF SURVEY, L.S. 18-45

Bk. 230

13

VICINITY OF TIPTON
ASSESSOR'S MAPS BK. 232 , PG. 12
COUNTY OF TULARE, CALIFORNIA, U.S.A.

NOTE: Assessor's Parcel Numbers Shown in Circles 1 123
Assessor's Block Numbers Shown in Ellipses

2008-0062506	10/31/2012	LLB
REVISION	DATE	TECH