



S 1/2 SEC. 17, T.21S., R.26E., M.D.B.&M.

TAX CODE AREA **233-06**  
**162-001**  
**162-004**

**DISCLAIMER**

THIS MAP WAS PREPARED FOR LOCAL PROPERTY ASSESSMENT PURPOSES ONLY. THE PARCELS SHOWN HEREON MAY NOT COMPLY WITH STATE AND LOCAL SUBDIVISION ORDINANCES. NO LIABILITY IS ASSUMED FOR THE USE OF THE INFORMATION HEREON.

REVISED: 02/13/2017  
 REASON: 2016-0080376  
 CAD TECH: GL

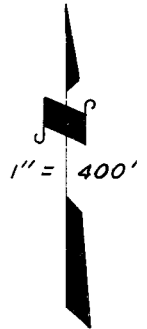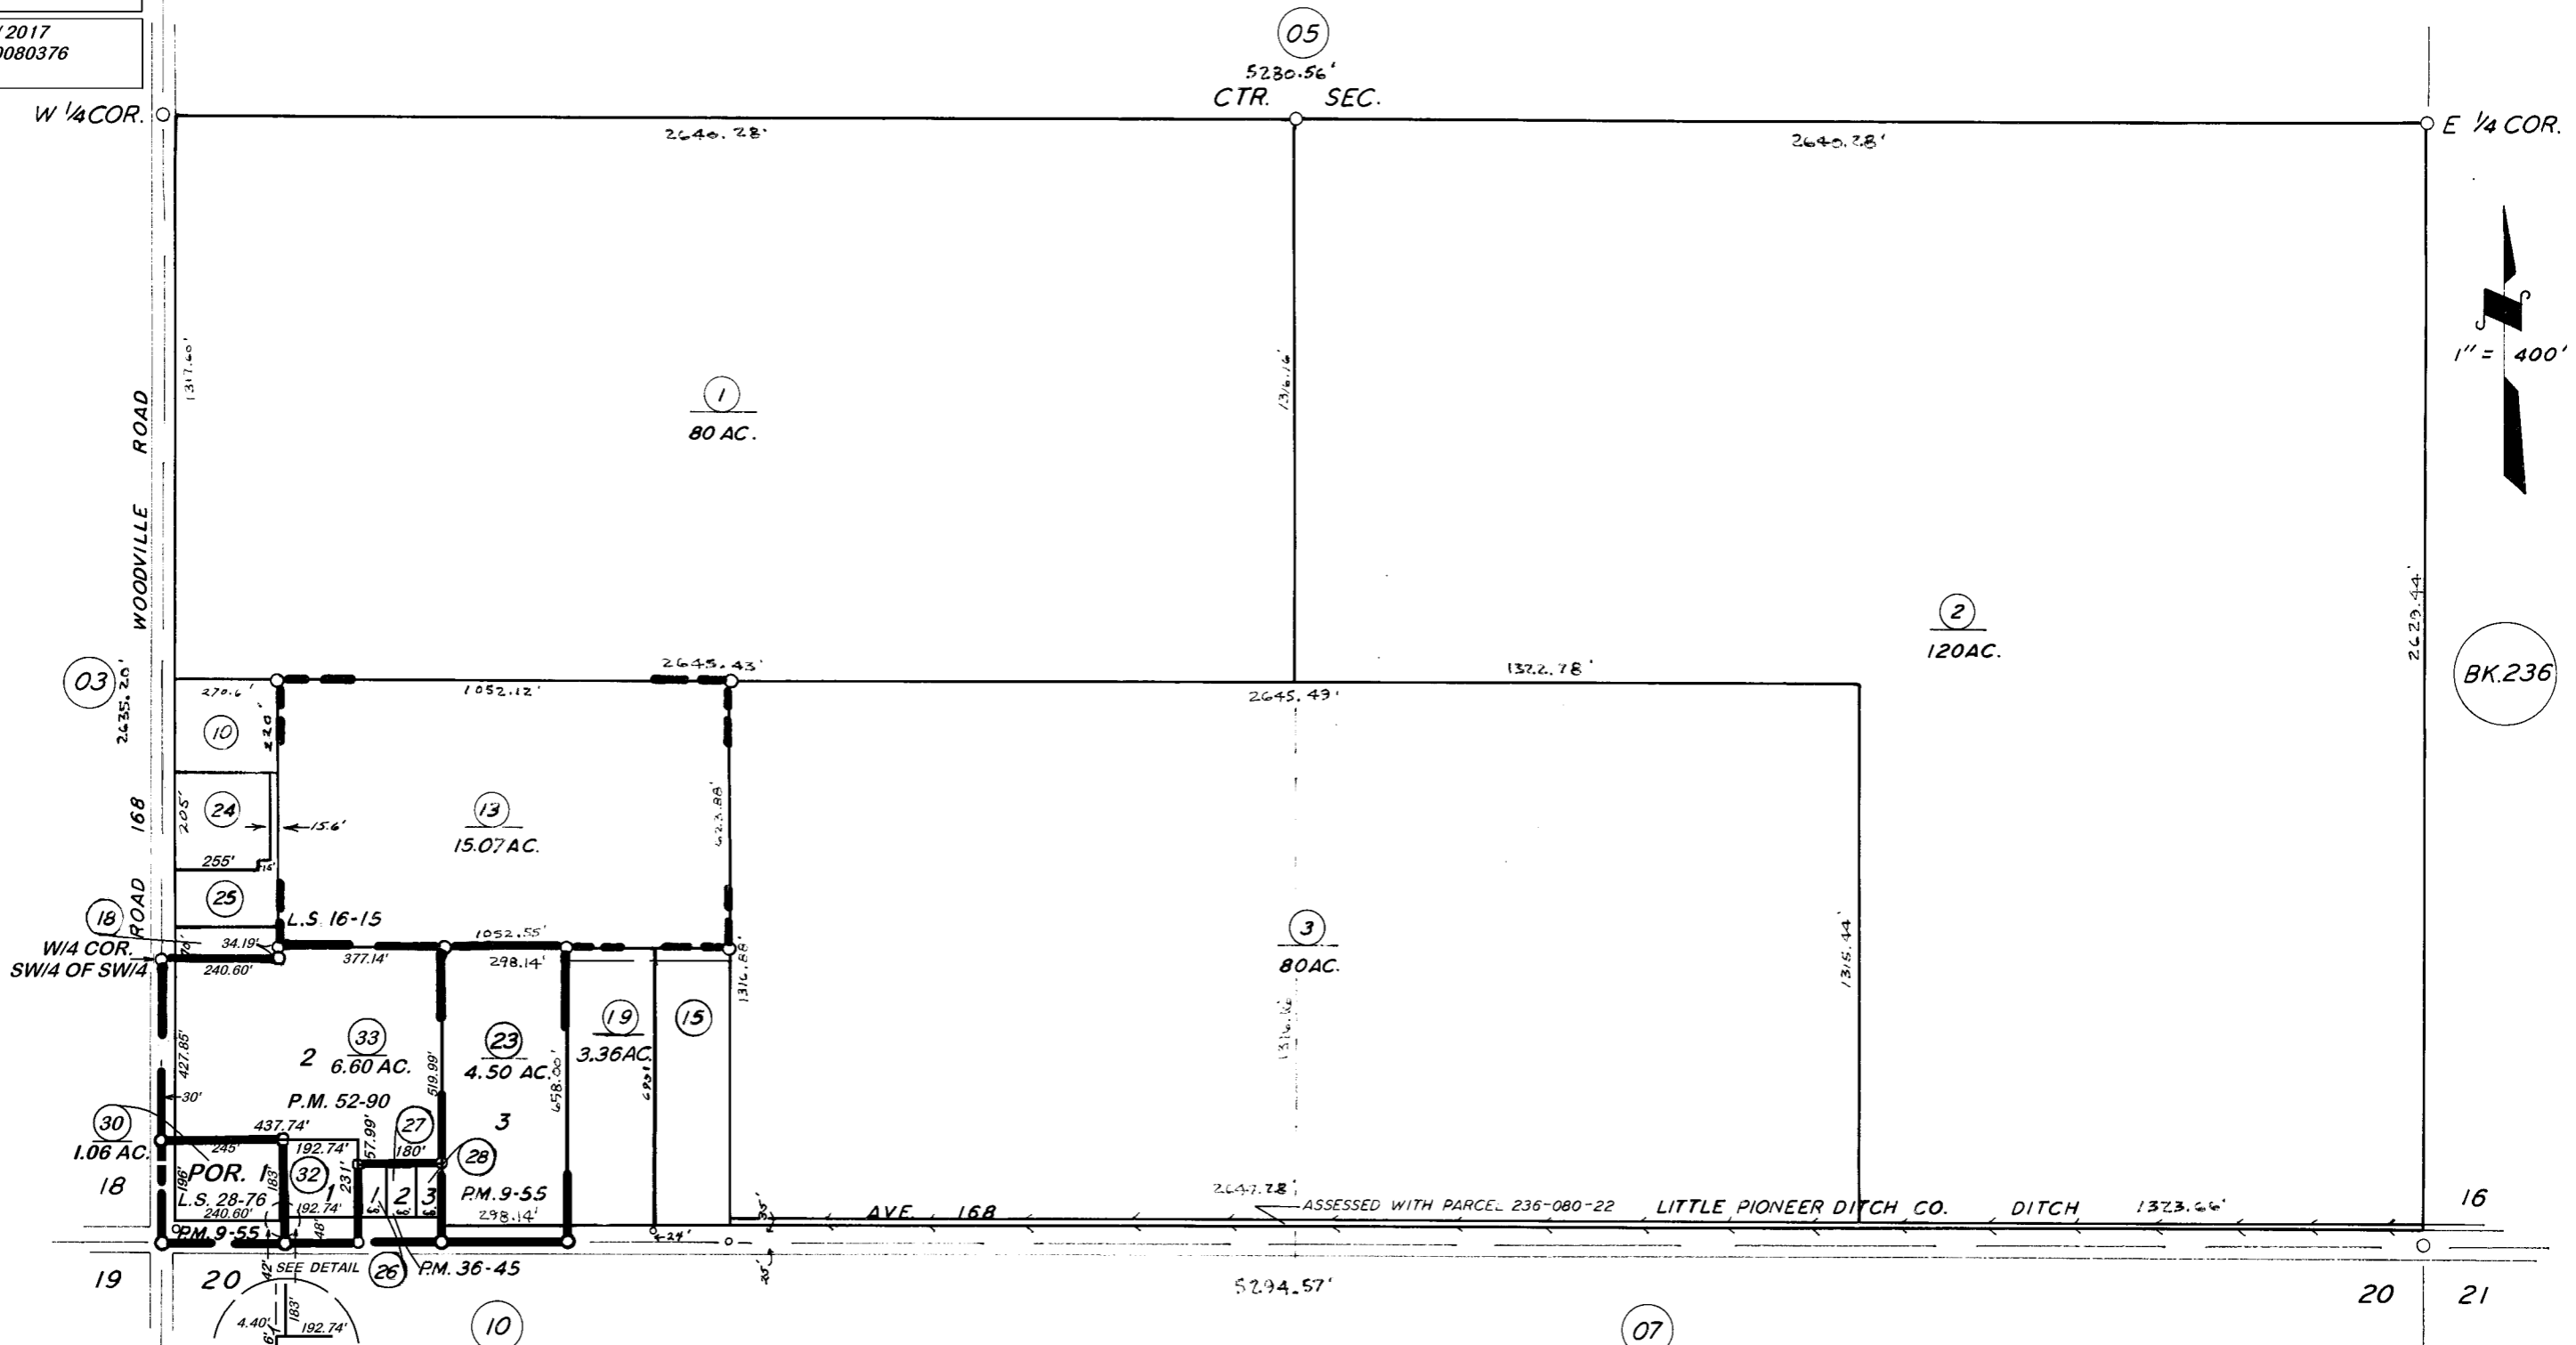

BK.236

RECORD OF SURVEY, L.S. 16-15  
 RECORD OF SURVEY, L.S. 28-76  
 PARCEL MAP 854, P.M. 9-55  
 PARCEL MAP 3542, P.M. 36-45  
 PARCEL MAP 5183, P.M. 52-90

**VICINITY OF WOODVILLE**  
 ASSESSOR'S MAPS BK. 233, PG. 06.  
 COUNTY OF TULARE, CALIF.

NOTE - ASSESSOR'S BLOCK NUMBERS SHOWN IN ELLIPSES  
 ASSESSOR'S PARCEL NUMBERS SHOWN IN CIRCLES