


**DISCLAIMER**

THIS MAP WAS PREPARED FOR LOCAL PROPERTY ASSESSMENT PURPOSES ONLY AND THE PARCELS SHOWN HEREON MAY NOT COMPLY WITH STATE AND LOCAL SUBDIVISION ORDINANCES, AND NO LIABILITY IS ASSUMED FOR THE USE OF THE INFORMATION SHOWN HEREON.

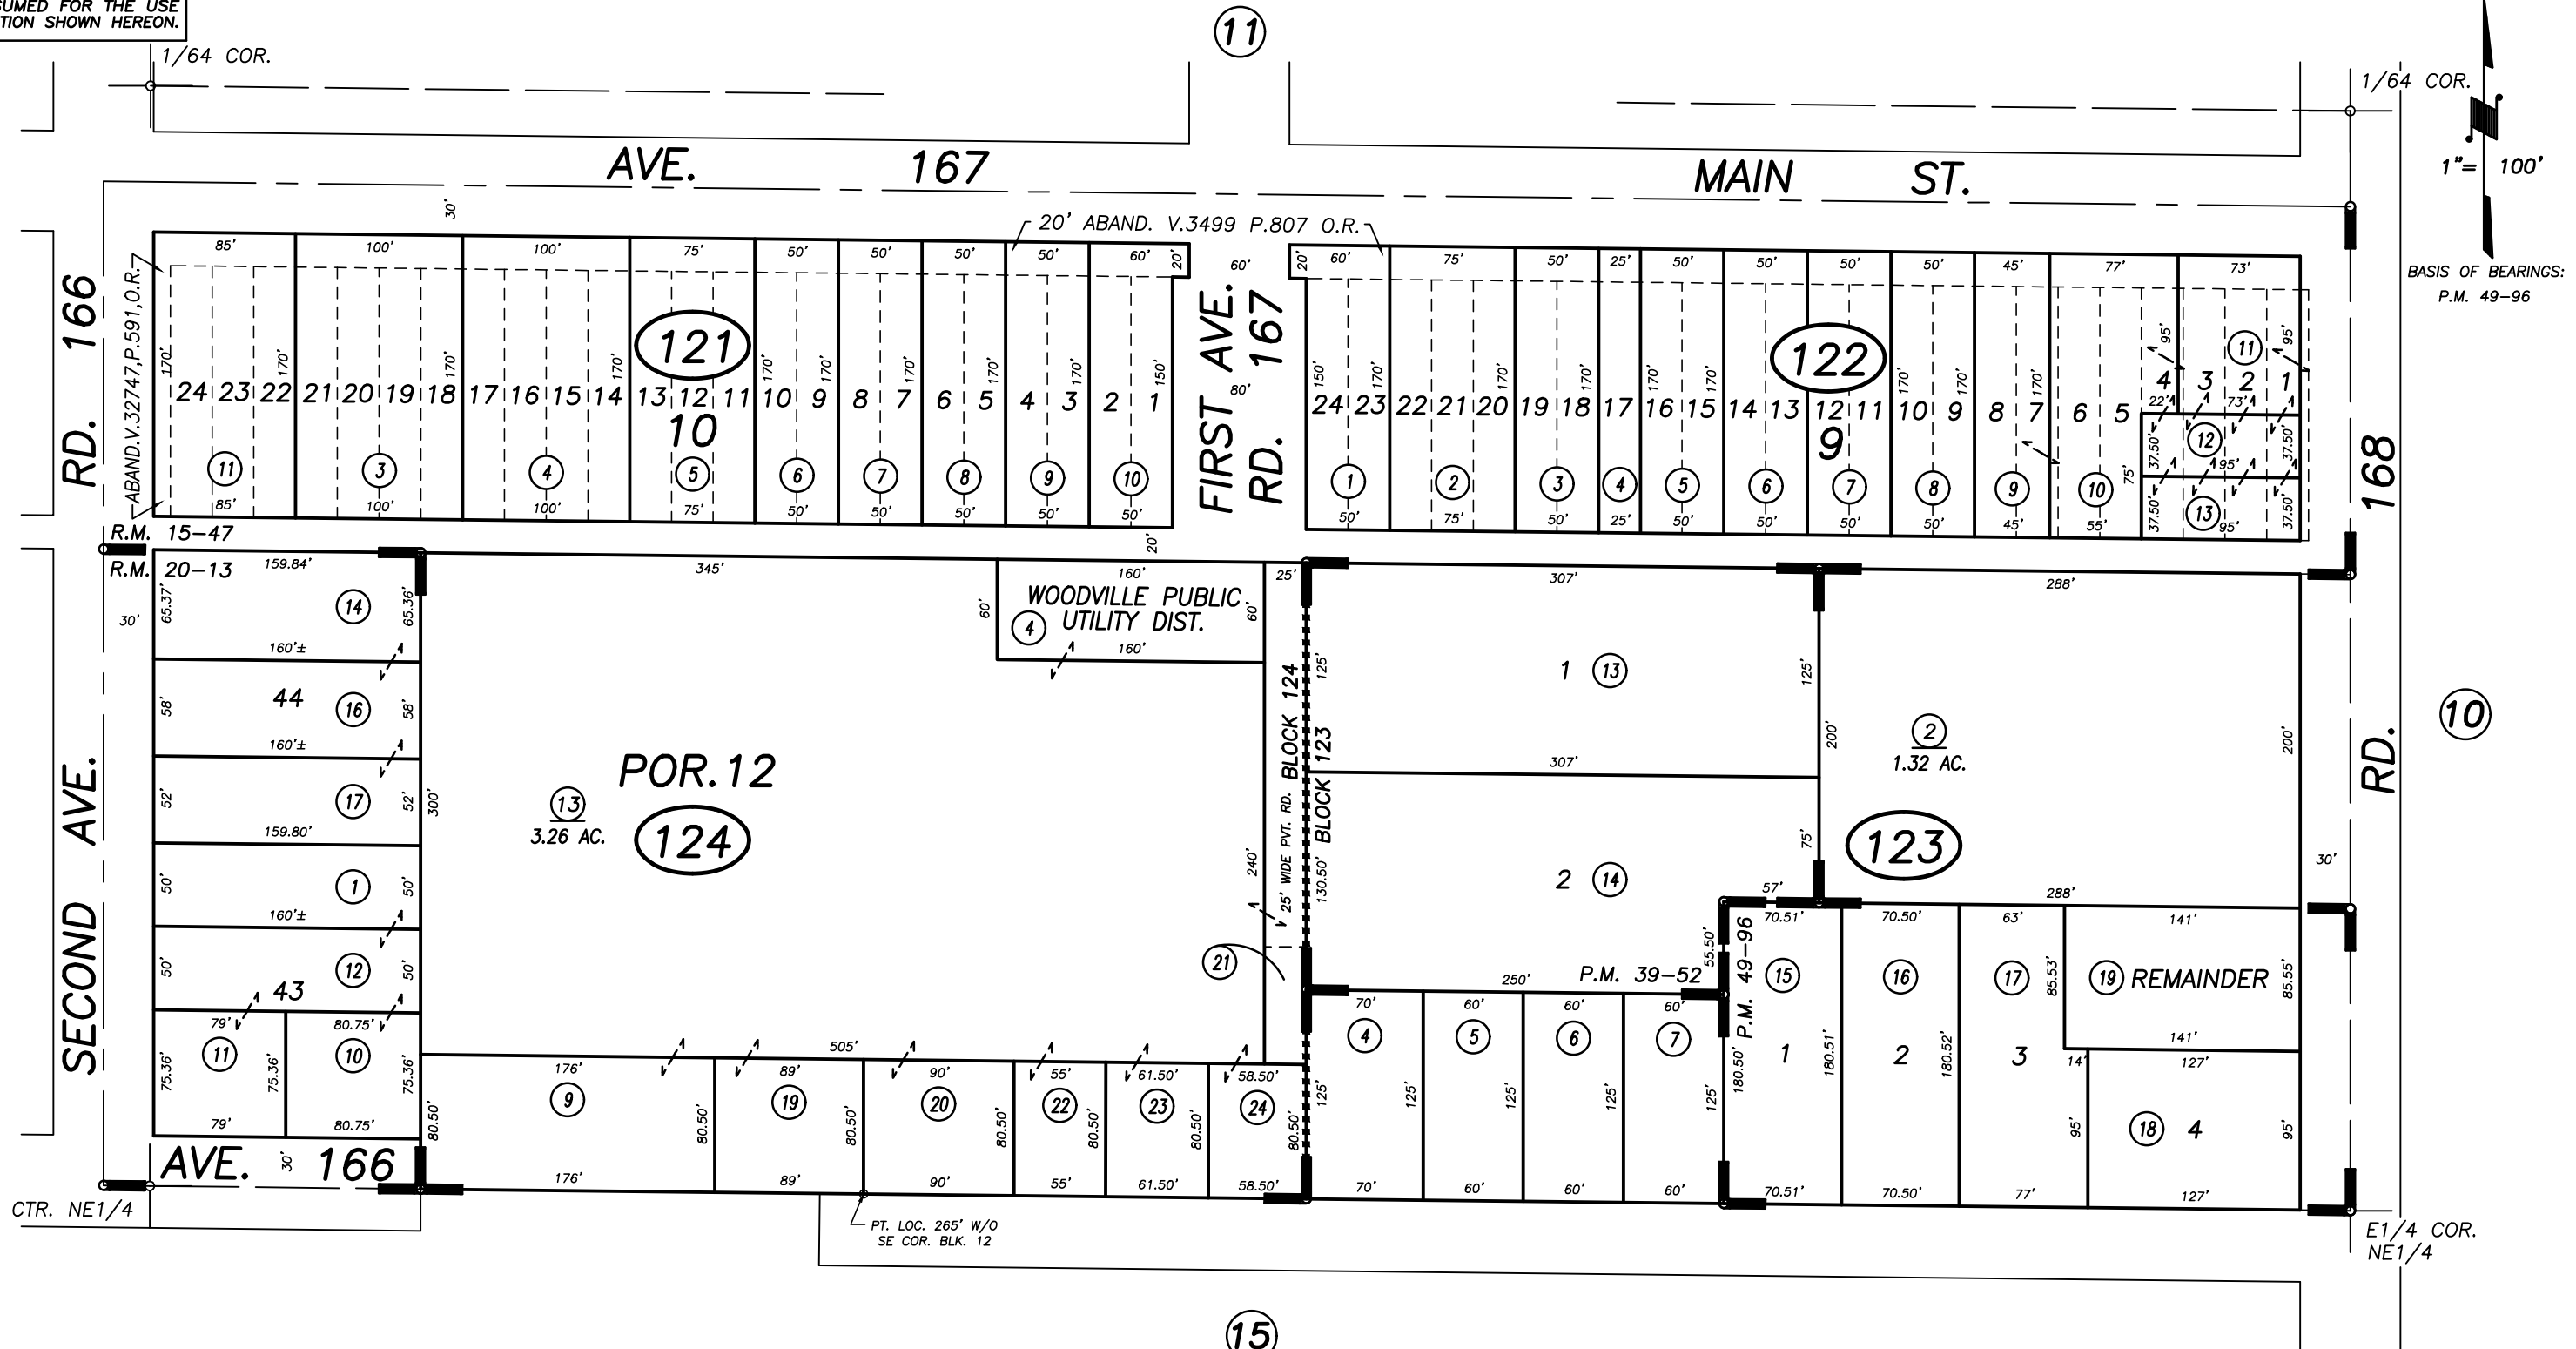

POR. WOODVILLE, R.M. 15-47  
 POR. TRACT NO. 133, R.M. 20-13  
 PARCEL MAP NO. 3849, P.M. 39-52  
 PARCEL MAP NO. 4891, P.M. 49-96

VICINITY OF WOODVILLE  
 ASSESSOR'S MAPS BK. 233 , PG. 12  
 COUNTY OF TULARE, CALIFORNIA, U.S.A.

NOTE: Assessor's Parcel Numbers Shown in Circles  
 Assessor's Block Numbers Shown in Ellipses

2008-0015344	11/04/2013	LLB
REVISION	DATE	TECH