

DISCLAIMER

THIS MAP WAS PREPARED FOR LOCAL PROPERTY ASSESSMENT PURPOSES ONLY AND THE PARCELS SHOWN HEREON MAY NOT COMPLY WITH STATE AND LOCAL SUBDIVISION ORDINANCES, AND NO LIABILITY IS ASSUMED FOR THE USE OF THE INFORMATION SHOWN HEREON.

SEC'S. 5 & 6 T.21S., R.26E., M.D.B.&M.

Tax Area Codes 236-01

141-009




149-005

BK. 196


BK. 198

BK. 232

04

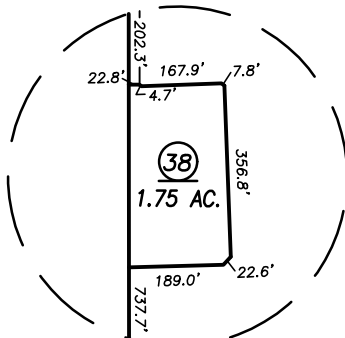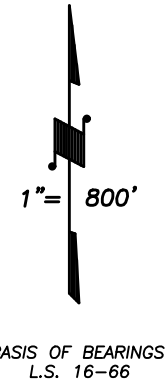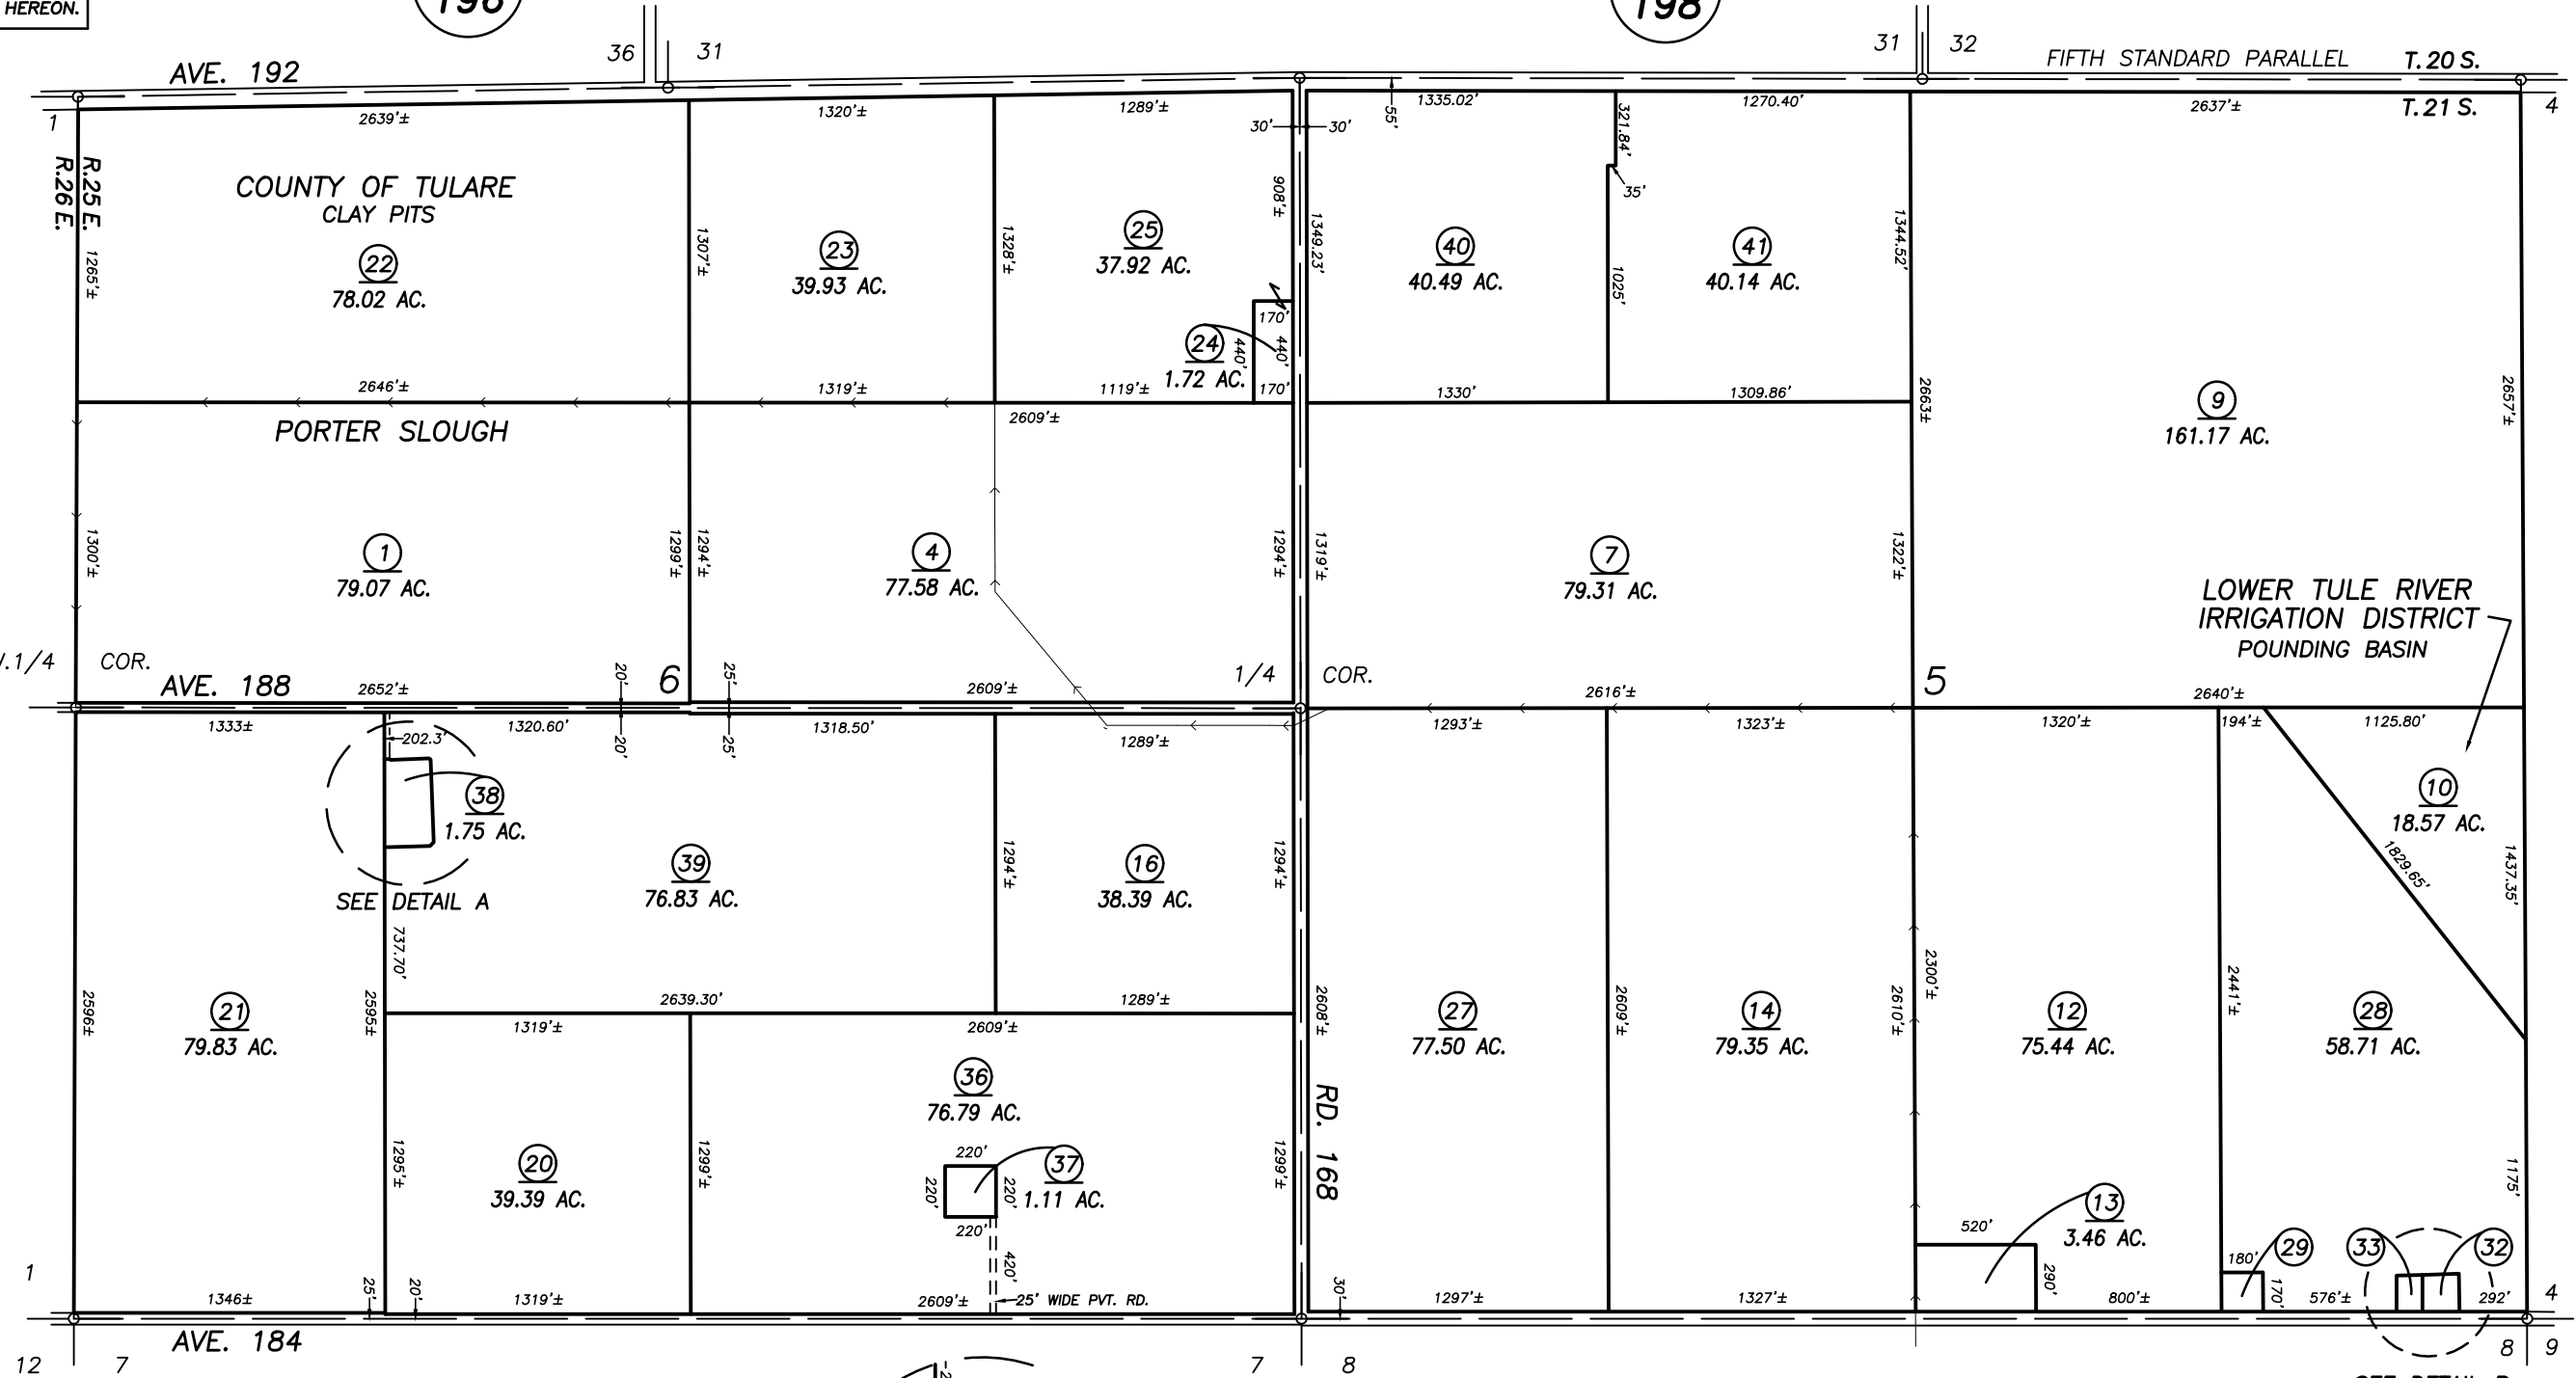

DETAIL A SCALE: 1"=400'

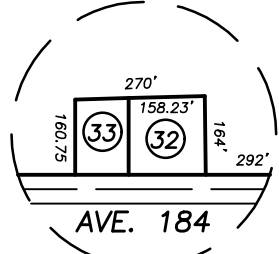

DETAIL B SCALE: 1"=400'

VICINITY OF WOODVILLE ASSESSOR'S MAPS BK. 236 , PG. 01 COUNTY OF TULARE, CALIFORNIA, U.S.A.